



FAU RTE.	SECTION	COUNTY	TOTAL SHEETS	SHEET NO.
2802/1537	09-00032-00-RS	COOK	18	13
STA. 10+00		TO STA. 37+87.89		
FED. ROAD DIST. NO.	ILLINOIS	FED. AID PROJECT		
CONTRACT NO. 63410				

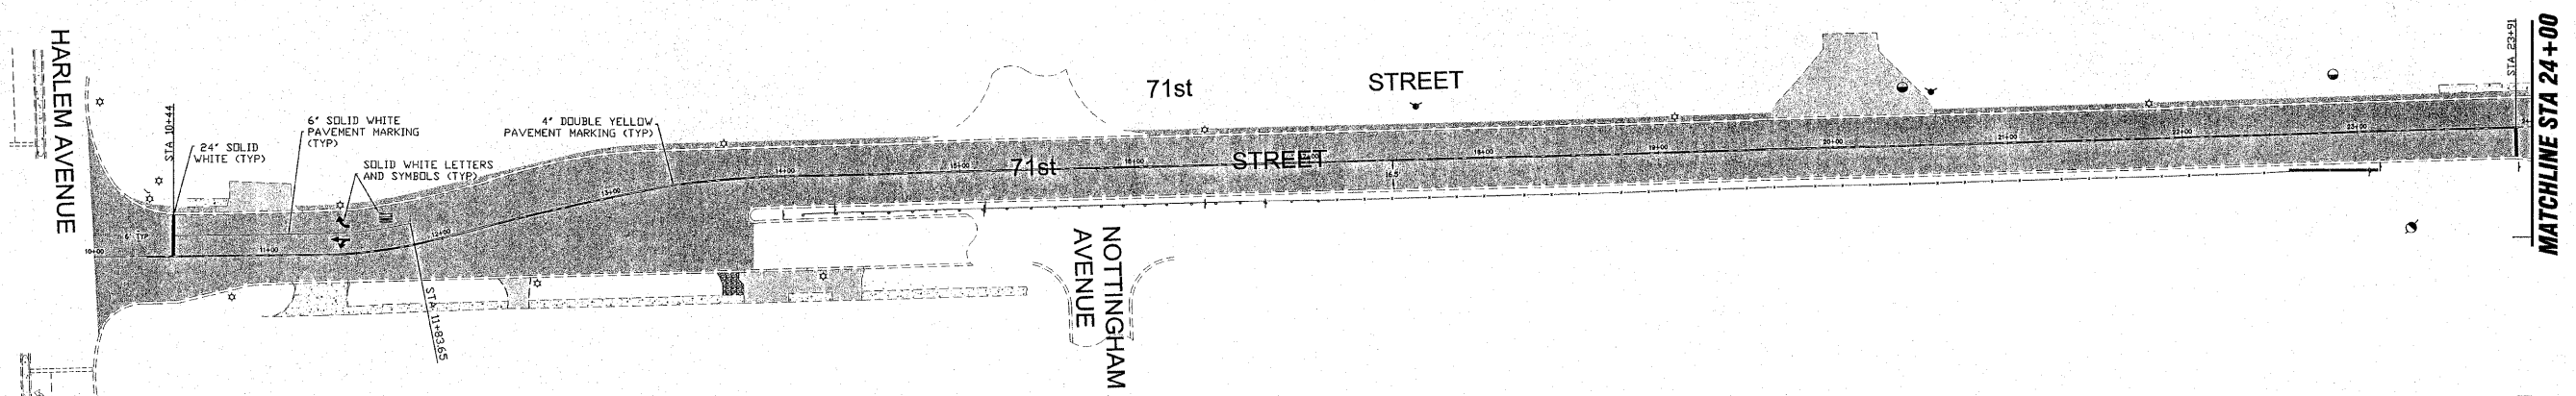

NOTE: ALL PAVEMENT MARKING SHALL BE THERMOPLASTIC.

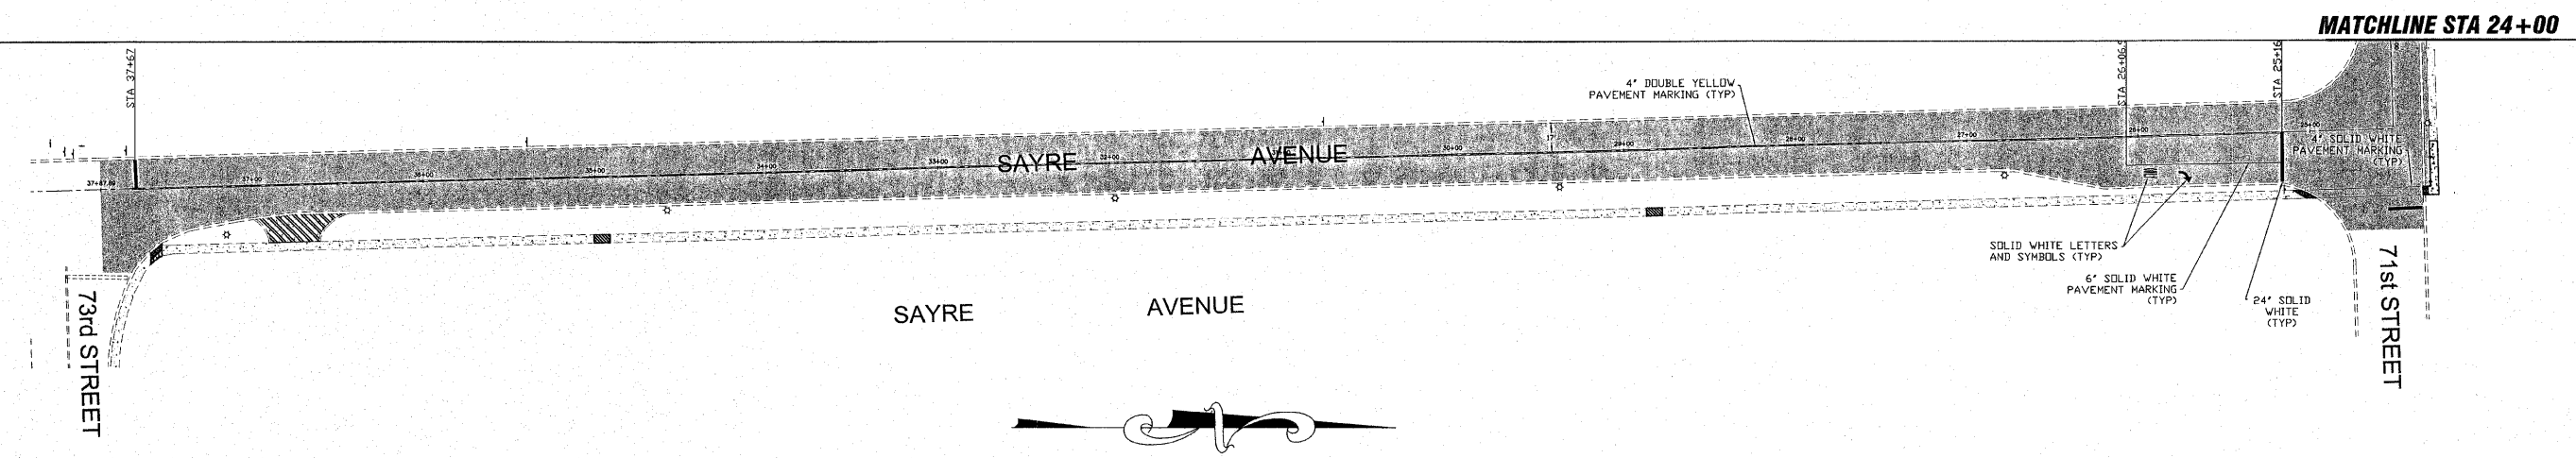

hbe Hoeffeler-Butler Engineering, Inc.
 Consulting Civil Engineers • Land Surveyors
 PROFESSIONAL DESIGN FIRM LICENSE NO. 094-000893
 874 S. ROBERTS ROAD, ROCKFORD, ILLINOIS 61107
 (815) 398-9880 FAX (815) 398-9796

REVISIONS		DATE
NAME	DATE	
JMH PER REVIEW		01.06.10

ILLINOIS DEPARTMENT OF TRANSPORTATION
 VILLAGE OF BEDFORD PARK
 71st ST & SAYRE AVE RESURFACING
 71st ST @ HARLEM TO SAYRE @ 73rd ST
 STRIPING PLAN
 SCALE:
 HORIZ: 1" = 50'
 DATE: 09/25/09
 DRAWN BY: JMH
 CHECKED BY: SAL