


**STA. 3280+12 TO STA. 3281+67: SEE PLAN AND PROFILE SHEETS AND OTHER PLAN DETAILS FOR MORE INFORMATION**

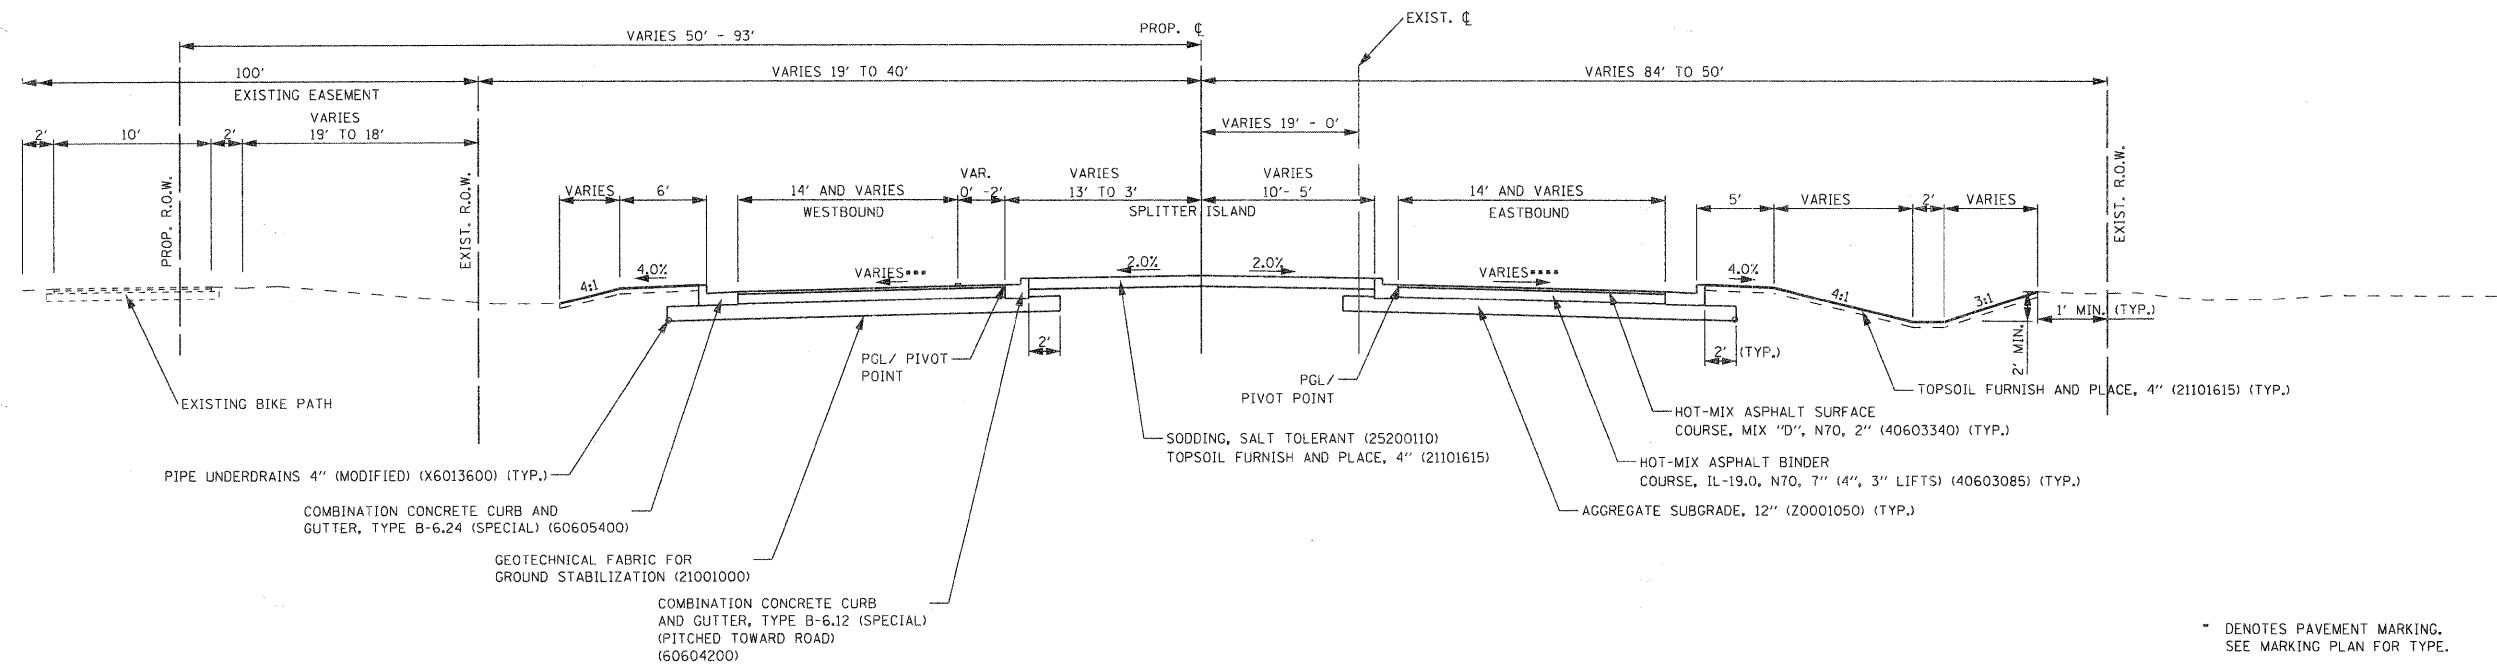

**NOTE:**

- \* VARIES FROM 2.0% TO 0.75%.
- \*\* VARIES FROM -1.67% TO 0.75%.
- \*\*\* VARIES FROM 2.0% TO 3.50%.
- \*\*\*\* VARIES FROM 0.35% TO -3.50%.

SEE CROSS SECTIONS FOR SPECIFIC RATES.

\* DENOTES PAVEMENT MARKING. SEE MARKING PLAN FOR TYPE.

REVISIONS / REMARKS				
NO.	DESCRIPTION	DATE	BY	DESIGNED BY:
		/ /		JRM
		/ /		MPK/JLC
		/ /		DATE: 1/22/2010

**HDR** 38 N LaSalle Street, Suite 3220  
Chicago, IL 60602  
312-443-4300  
HDR Engineering, Inc.

**LakeCounty**  
Division of Transportation

**EVERETT ROAD**  
TYPICAL SECTIONS

ROUTE	SECTION	SECTION NUMBER	SHEET	SHEETS
CH	136	04-00136-06-CH	23	107

03415

FILE NAME: