


**PROPOSED EVERETT ROAD
STA. 3284 + 09 TO STA. 3286 + 04**

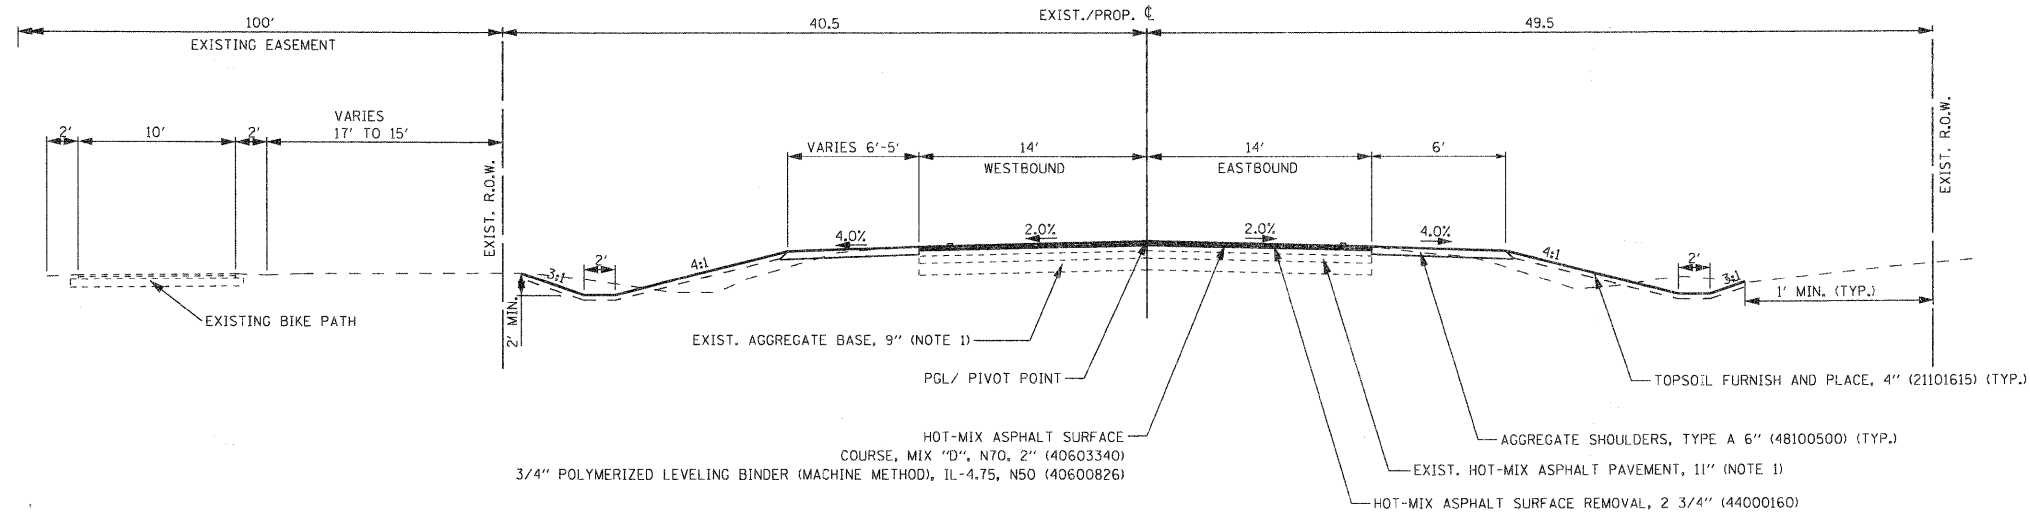

**PROPOSED EVERETT ROAD
STA. 3286 + 04 TO STA. 3286 + 51.41**

- DENOTES PAVEMENT MARKING.
SEE MARKING PLAN FOR TYPE.

NOTES:

1. APPROXIMATE AGGREGATE AND ASPHALT THICKNESSES ON EAST LEG OF EVERETT ROAD.
- * VARIES FROM 3.03% TO 2.0%.
- ** VARIES FROM -3.03% TO 2.0%.
- SEE CROSS SECTIONS FOR SPECIFIC RATES.

63415

REVISIONS / REMARKS				
NO.	DESCRIPTION	DATE	BY	DESIGNED BY:
		/ /		JRM
		/ /		MPK/JLC
		/ /		DATE: 1/22/2010

HDR
38 N LaSalle Street, Suite 3220
Chicago, IL 60602
312-443-4900
HDR Engineering, Inc.

LakeCounty
Division of Transportation

EVERETT ROAD
TYPICAL SECTIONS

ROUTE	SECTION	SECTION NUMBER	SHEET	SHEETS
CH	136	04-00136-06-CH	24	107

FILE NAME: