


**PROPOSED RIVERWOODS ROAD  
STA. 3360 + 61 TO STA. 3362 + 94**

**STA. 3359 + 07 TO STA. 3360 + 61: SEE PLAN AND PROFILE SHEETS AND OTHER PLAN DETAILS FOR MORE INFORMATION**

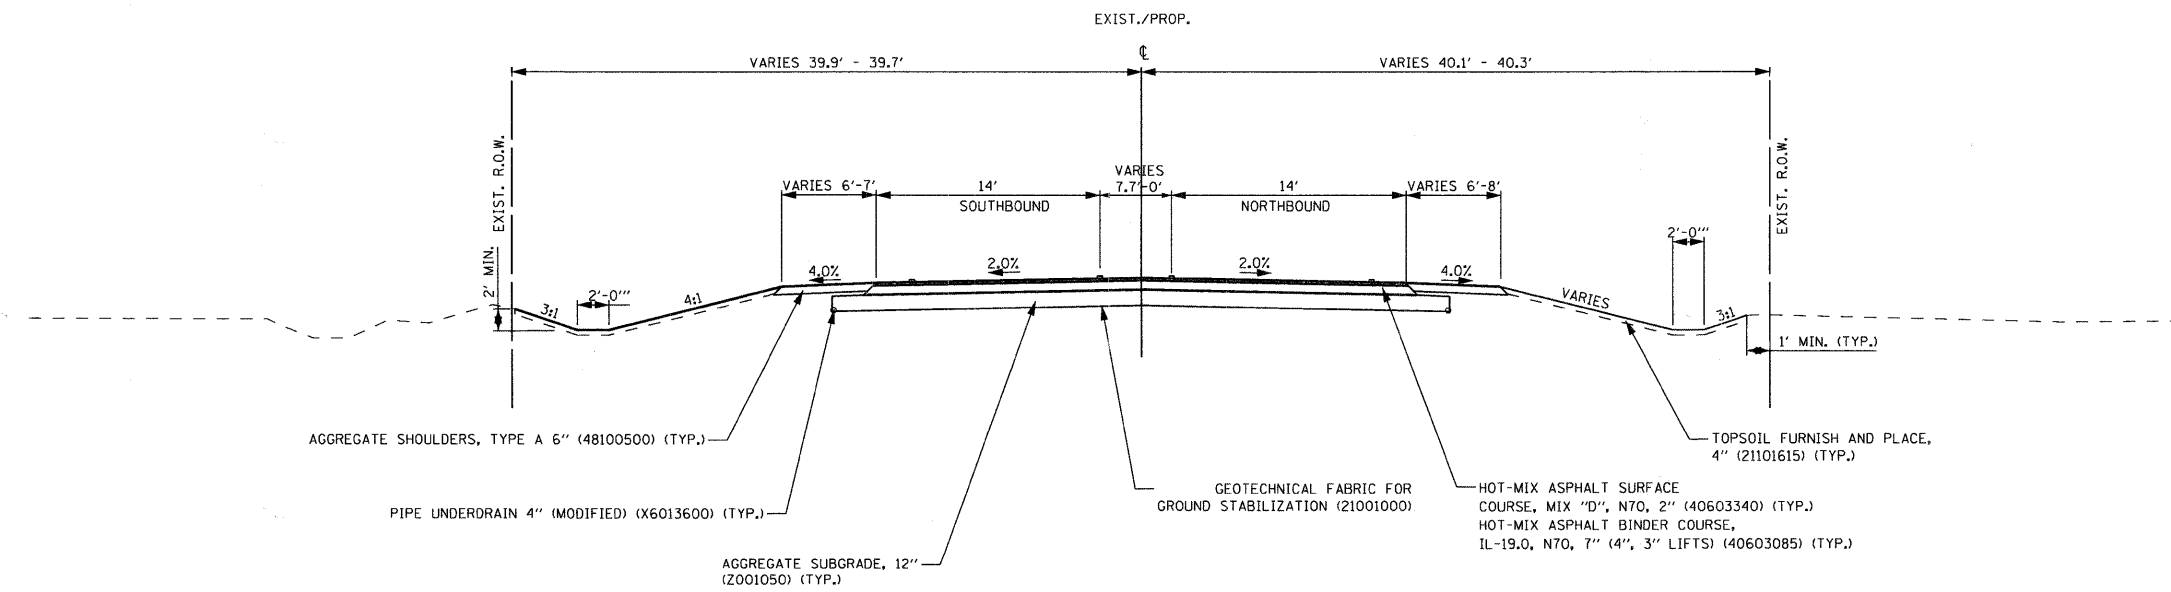

**PROPOSED RIVERWOODS ROAD  
STA. 3362 + 94 TO STA. 3364 + 27**

• DENOTES PAVEMENT MARKING.  
SEE MARKING PLAN FOR TYPE.

REVISIONS / REMARKS					
NO.	DESCRIPTION	DATE	BY	DESIGNED BY:	JRM
		/ /		CHECKED BY:	MPK/JLC
		/ /		DATE:	1/22/2010

**HDR**  
30 N. LaSalle Street, Suite 3220  
Chicago, IL 60602  
312-443-4900  
HDR Engineering, Inc.

**LakeCounty**  
Division of Transportation

**RIVERWOODS ROAD  
TYPICAL SECTIONS**

ROUTE	SECTION	SECTION NUMBER	SHEET	SHEETS
CH	136	04-00136-06-CH	26	107

63415

FILE NAME: