


RIVERWOODS ROAD  
MATCH LINE STA. 3363+00

EVERETT ROAD  
MATCH LINE STA. 3274+00

EVERETT ROAD  
MATCH LINE STA. 3286+00

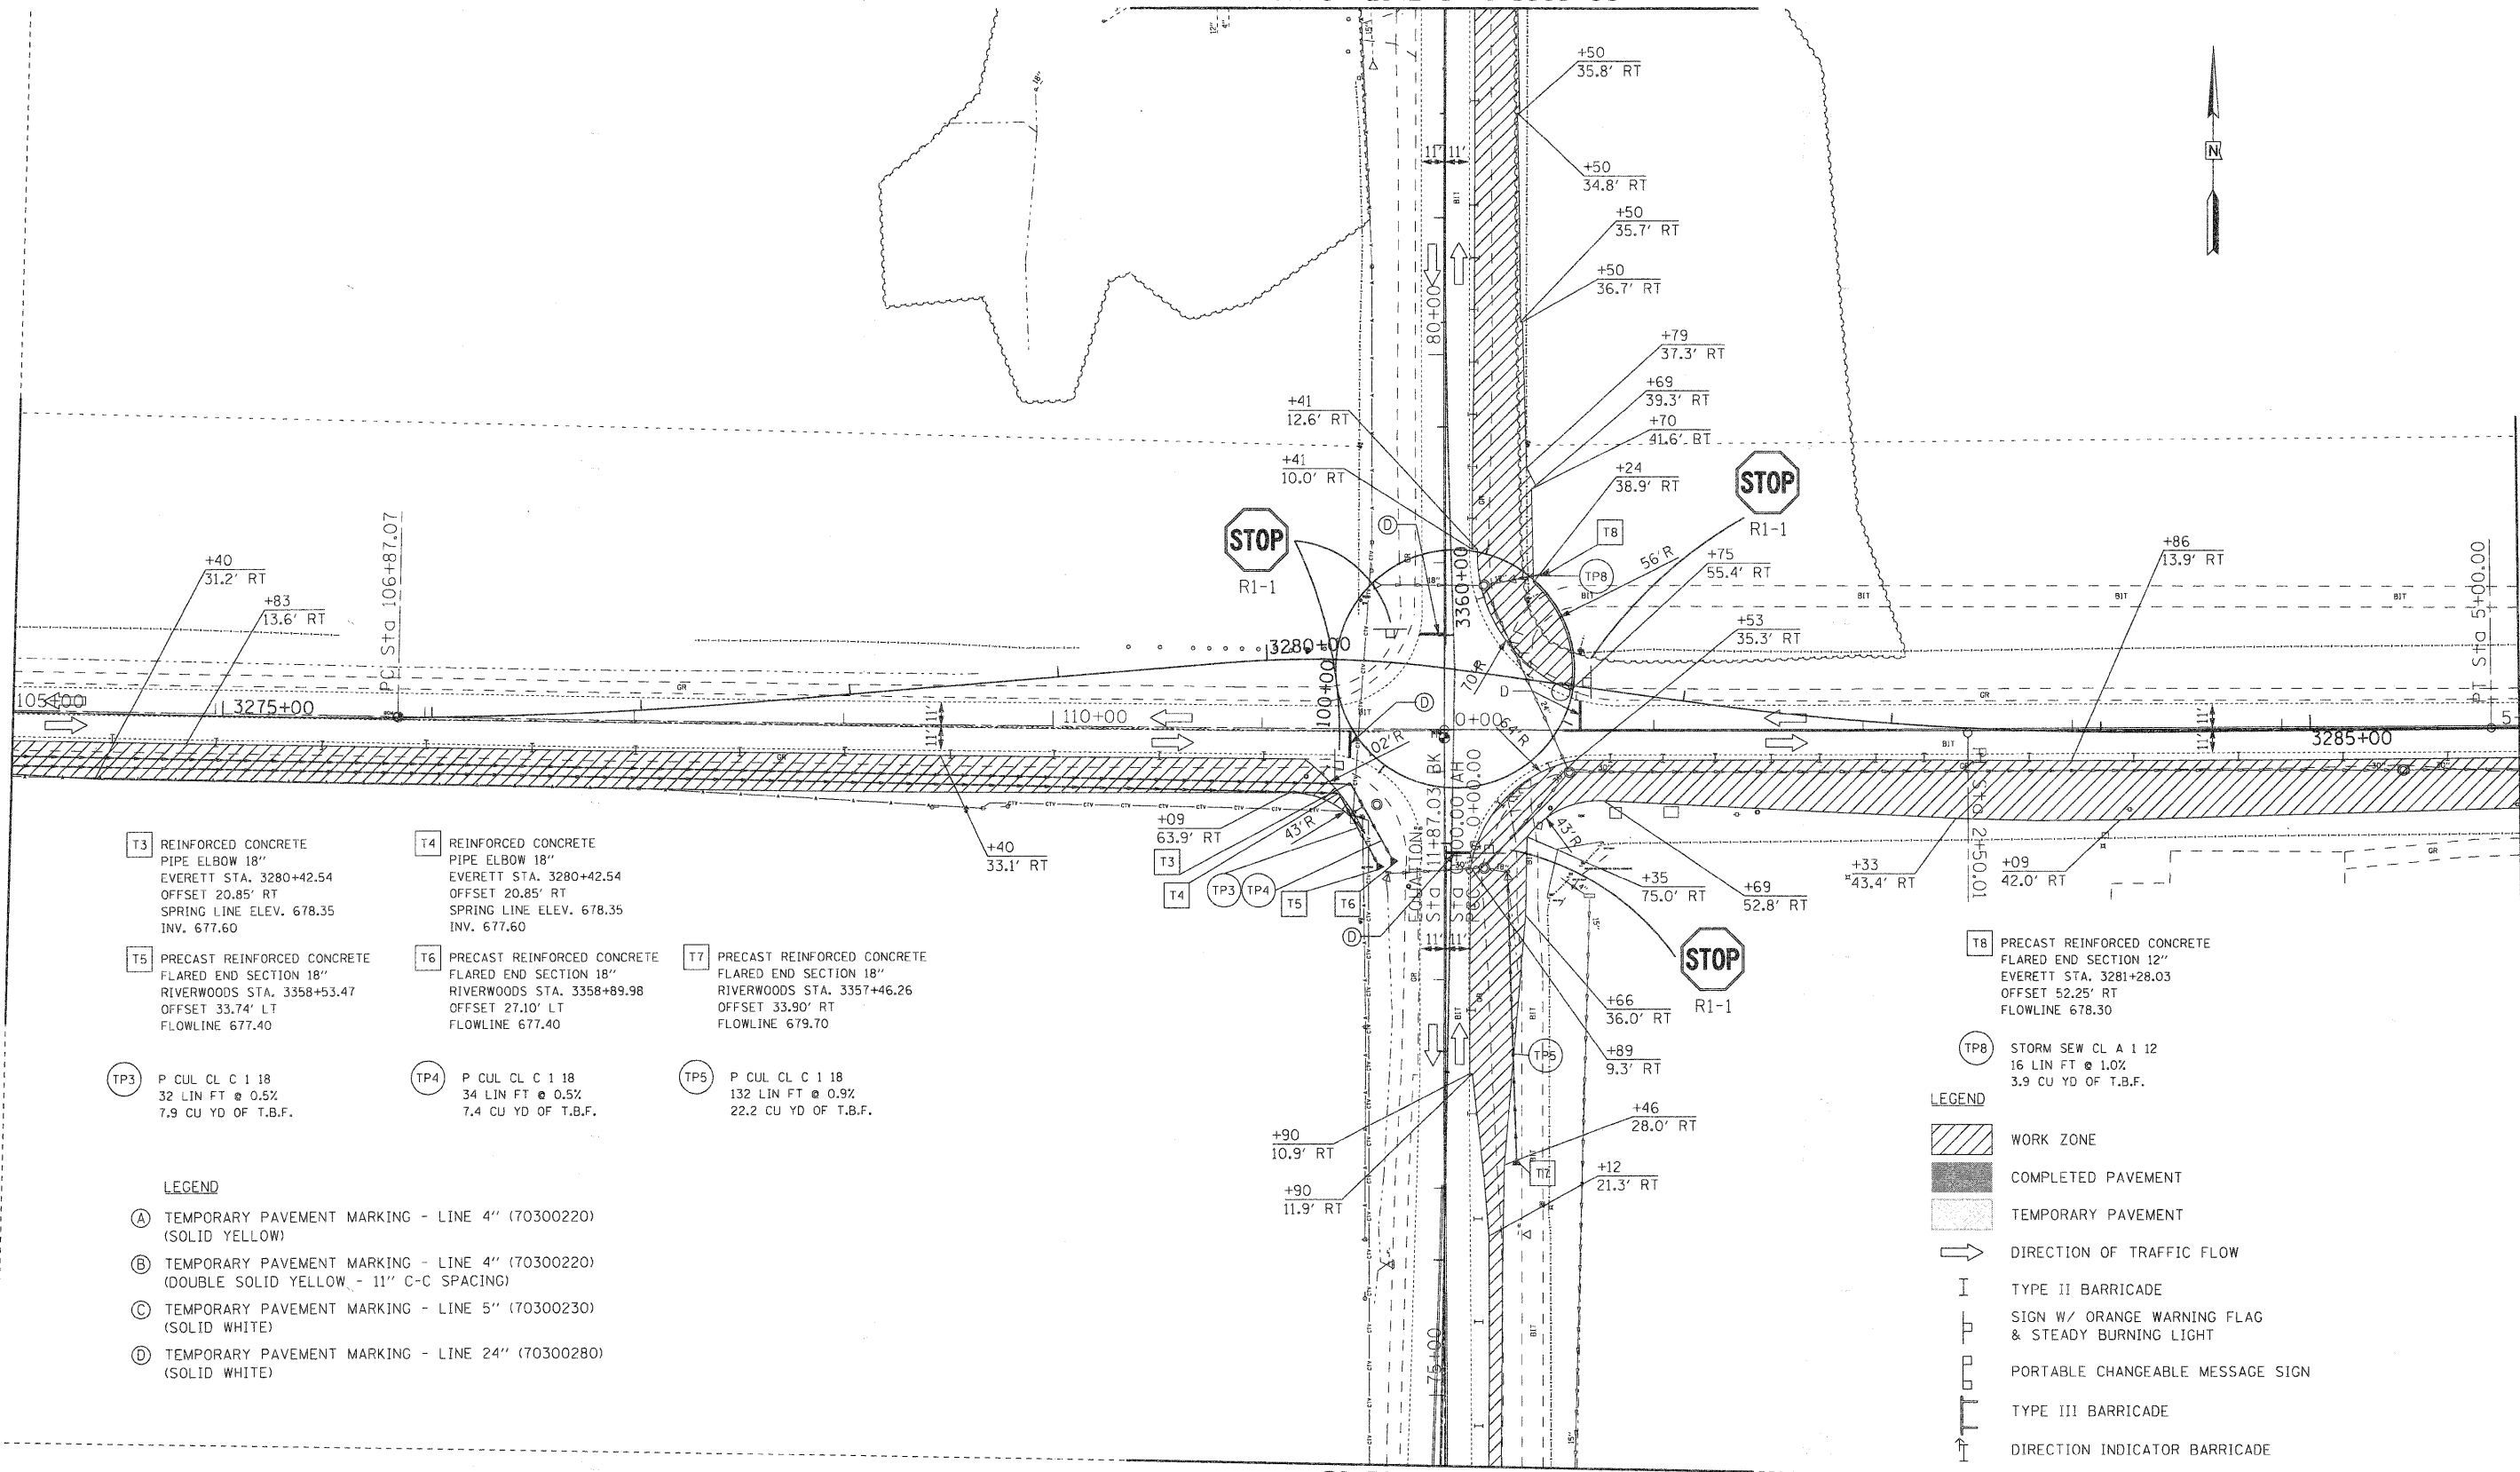


- T3 REINFORCED CONCRETE PIPE ELBOW 18" EVERETT STA. 3280+42.54 OFFSET 20.85' RT SPRING LINE ELEV. 678.35 INV. 677.60
- T4 REINFORCED CONCRETE PIPE ELBOW 18" EVERETT STA. 3280+42.54 OFFSET 20.85' RT SPRING LINE ELEV. 678.35 INV. 677.60
- T5 PRECAST REINFORCED CONCRETE FLARED END SECTION 18" RIVERWOODS STA. 3358+53.47 OFFSET 33.74' LT FLOWLINE 677.40
- T6 PRECAST REINFORCED CONCRETE FLARED END SECTION 18" RIVERWOODS STA. 3358+89.98 OFFSET 27.10' LT FLOWLINE 677.40
- T7 PRECAST REINFORCED CONCRETE FLARED END SECTION 18" RIVERWOODS STA. 3357+46.26 OFFSET 33.90' RT FLOWLINE 679.70
- TP3 P CUL CL C 1 18 32 LIN FT @ 0.5% 7.9 CU YD OF T.B.F.
- TP4 P CUL CL C 1 18 34 LIN FT @ 0.5% 7.4 CU YD OF T.B.F.
- TP5 P CUL CL C 1 18 132 LIN FT @ 0.9% 22.2 CU YD OF T.B.F.

- LEGEND**
- (A) TEMPORARY PAVEMENT MARKING - LINE 4" (70300220) (SOLID YELLOW)
  - (B) TEMPORARY PAVEMENT MARKING - LINE 4" (70300220) (DOUBLE SOLID YELLOW - 11" C-C SPACING)
  - (C) TEMPORARY PAVEMENT MARKING - LINE 5" (70300230) (SOLID WHITE)
  - (D) TEMPORARY PAVEMENT MARKING - LINE 24" (70300280) (SOLID WHITE)

- LEGEND**
- TP8 STORM SEW CL A 1 12 16 LIN FT @ 1.0% 3.9 CU YD OF T.B.F.
  - WORK ZONE
  - COMPLETED PAVEMENT
  - TEMPORARY PAVEMENT
  - DIRECTION OF TRAFFIC FLOW
  - TYPE II BARRICADE
  - SIGN W/ ORANGE WARNING FLAG & STEADY BURNING LIGHT
  - PORTABLE CHANGEABLE MESSAGE SIGN
  - TYPE III BARRICADE
  - DIRECTION INDICATOR BARRICADE

RIVERWOODS ROAD  
MATCH LINE STA. 3356+00

REVISIONS / REMARKS		DATE	BY	DESIGNED BY:	JRM
NO.	DESCRIPTION			CHECKED BY:	MPK/JLC
				DATE:	1/22/2010

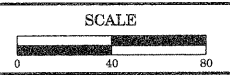

**HDR** 30 N LaSalle Street, Suite 3220  
Chicago, IL 60602  
312-443-4900  
HDR Engineering, Inc.

**LakeCounty**  
Division of Transportation

ROUNDABOUT - STAGE 1  
TRAFFIC CONTROL PLAN

ROUTE	SECTION	SECTION NUMBER	SHEET	SHEETS
58/52	136	04-00136-06-CH	34	107

63415