



- LEGEND**
- WORK ZONE
  - COMPLETED PAVEMENT
  - TEMPORARY PAVEMENT
  - DIRECTION OF TRAFFIC FLOW
  - TYPE II BARRICADE
  - SIGN W/ ORANGE WARNING FLAG & FLASHING LIGHT
  - PORTABLE CHANGEABLE MESSAGE SIGN
  - TYPE III BARRICADE
  - DIRECTION INDICATOR BARRICADE

- LEGEND**
- (A) TEMPORARY PAVEMENT MARKING - LINE 4" (70300220) (SOLID YELLOW)
  - (B) TEMPORARY PAVEMENT MARKING - LINE 4" (70300220) (DOUBLE SOLID YELLOW - 11" C-C SPACING)
  - (C) TEMPORARY PAVEMENT MARKING - LINE 5" (70300230) (SOLID WHITE)
  - (D) TEMPORARY PAVEMENT MARKING - LINE 24" (70300280) (SOLID WHITE)

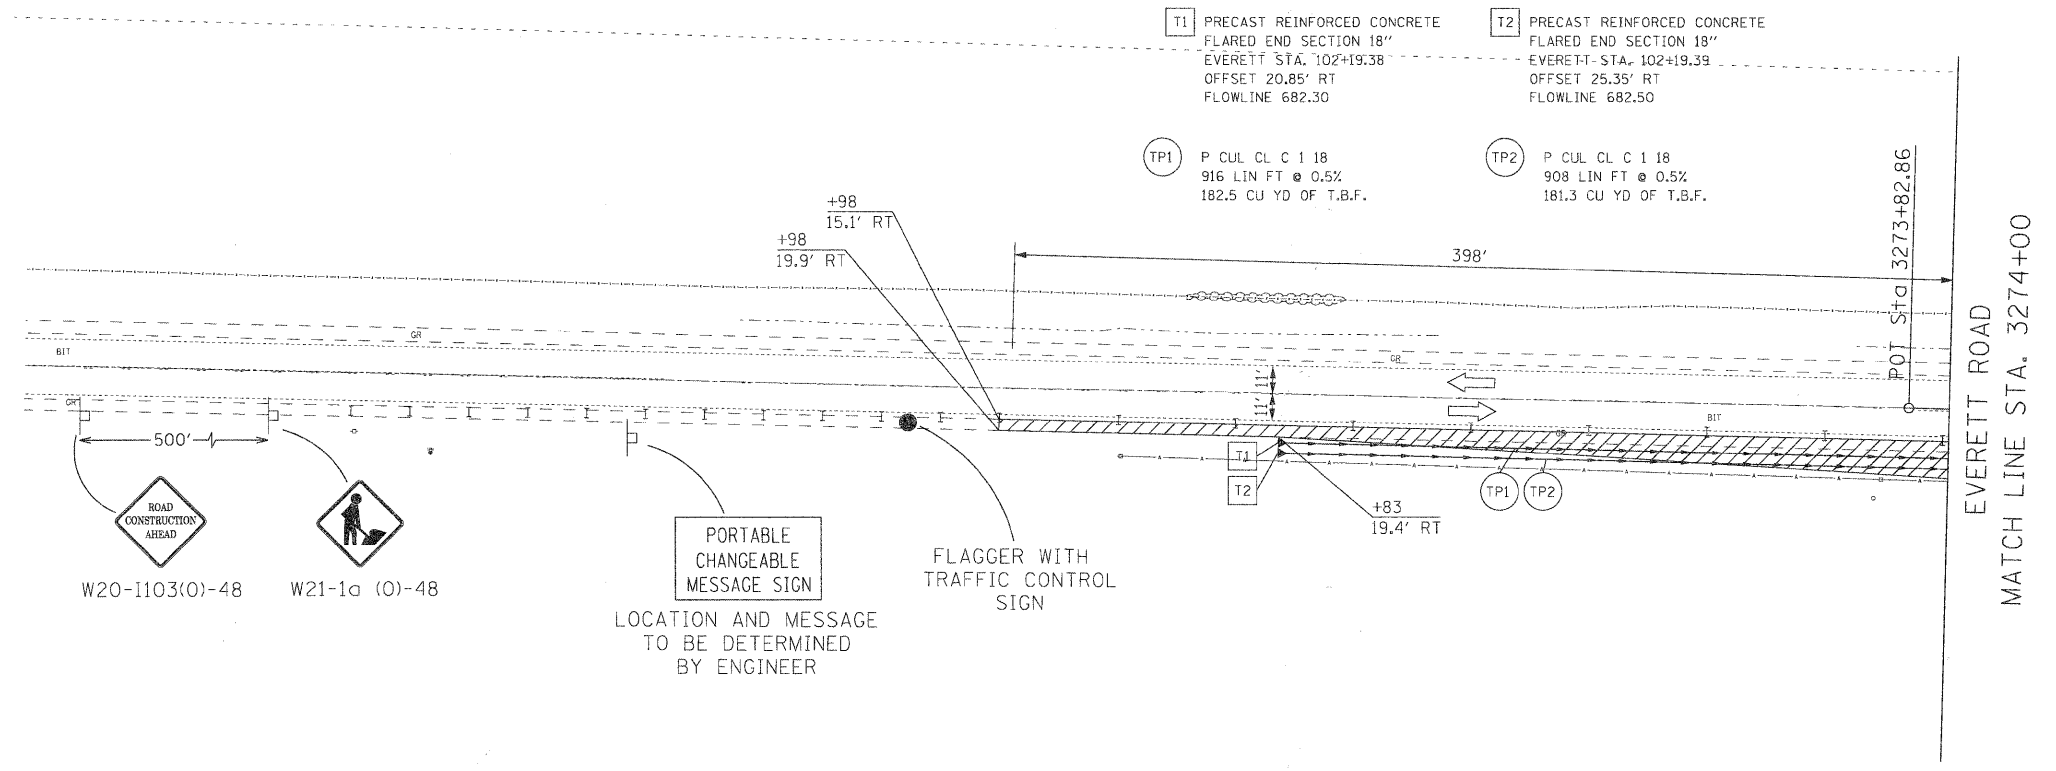


EVERETT ROAD  
MATCH LINE STA. 3286+00

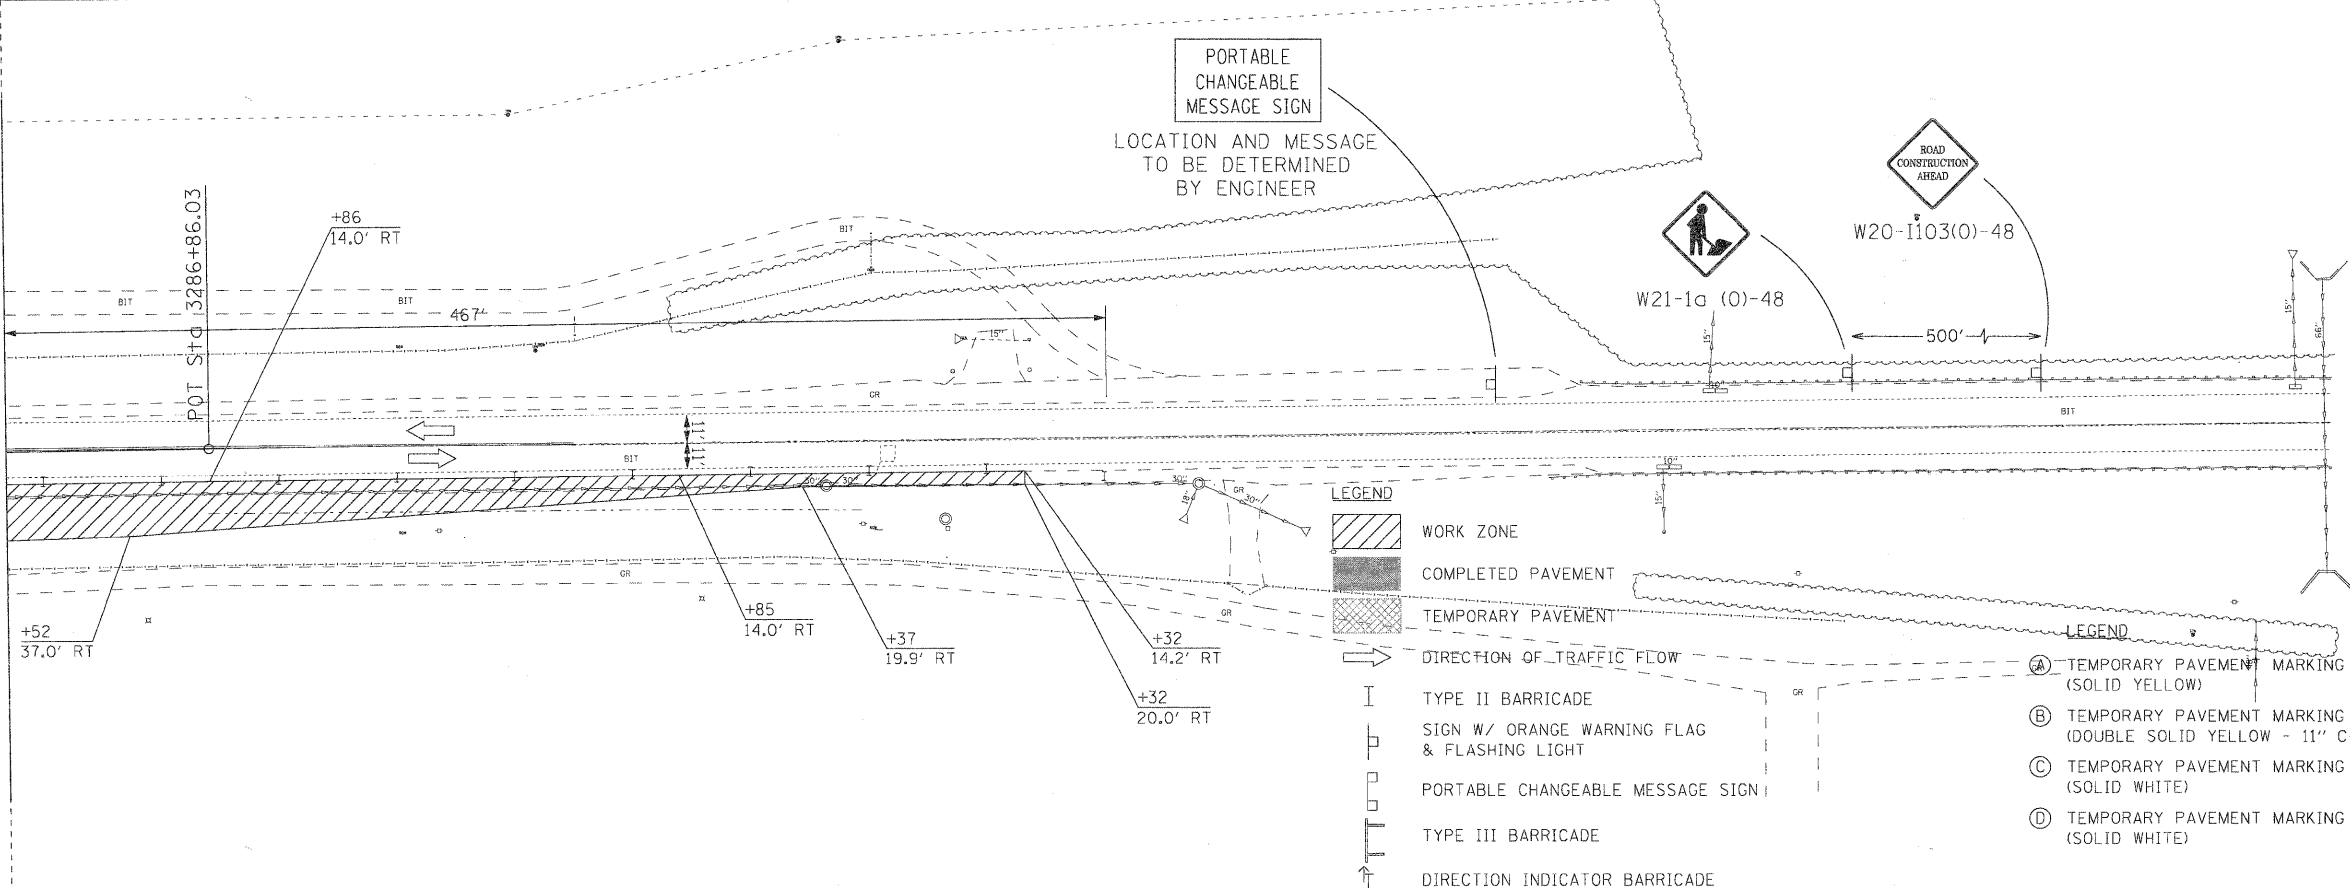


- LEGEND**
- WORK ZONE
  - COMPLETED PAVEMENT
  - TEMPORARY PAVEMENT
  - DIRECTION OF TRAFFIC FLOW
  - TYPE II BARRICADE
  - SIGN W/ ORANGE WARNING FLAG & FLASHING LIGHT
  - PORTABLE CHANGEABLE MESSAGE SIGN
  - TYPE III BARRICADE
  - DIRECTION INDICATOR BARRICADE

- LEGEND**
- (A) TEMPORARY PAVEMENT MARKING - LINE 4" (70300220) (SOLID YELLOW)
  - (B) TEMPORARY PAVEMENT MARKING - LINE 4" (70300220) (DOUBLE SOLID YELLOW - 11" C-C SPACING)
  - (C) TEMPORARY PAVEMENT MARKING - LINE 5" (70300230) (SOLID WHITE)
  - (D) TEMPORARY PAVEMENT MARKING - LINE 24" (70300280) (SOLID WHITE)

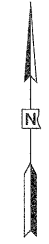

REVISIONS / REMARKS				
NO.	DESCRIPTION	DATE	BY	DESIGNED BY:
				JRM
				MPK/JLC
				DATE: 1/22/2010

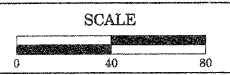

**HDR**  
30 N LaSalle Street, Suite 3220  
Chicago, IL 60602  
312-443-4920  
HDR Engineering, Inc.

**Lake County**  
Division of Transportation

EVERETT ROAD - STAGE 1  
TRAFFIC CONTROL PLAN

ROUTE	SECTION	SECTION NUMBER	SHEET	SHEETS
58/52	136	04-00136-06-CH	35	107

68415

FILE NAME: \$FILES