


RIVERWOODS ROAD
MATCH LINE STA. 3363+00

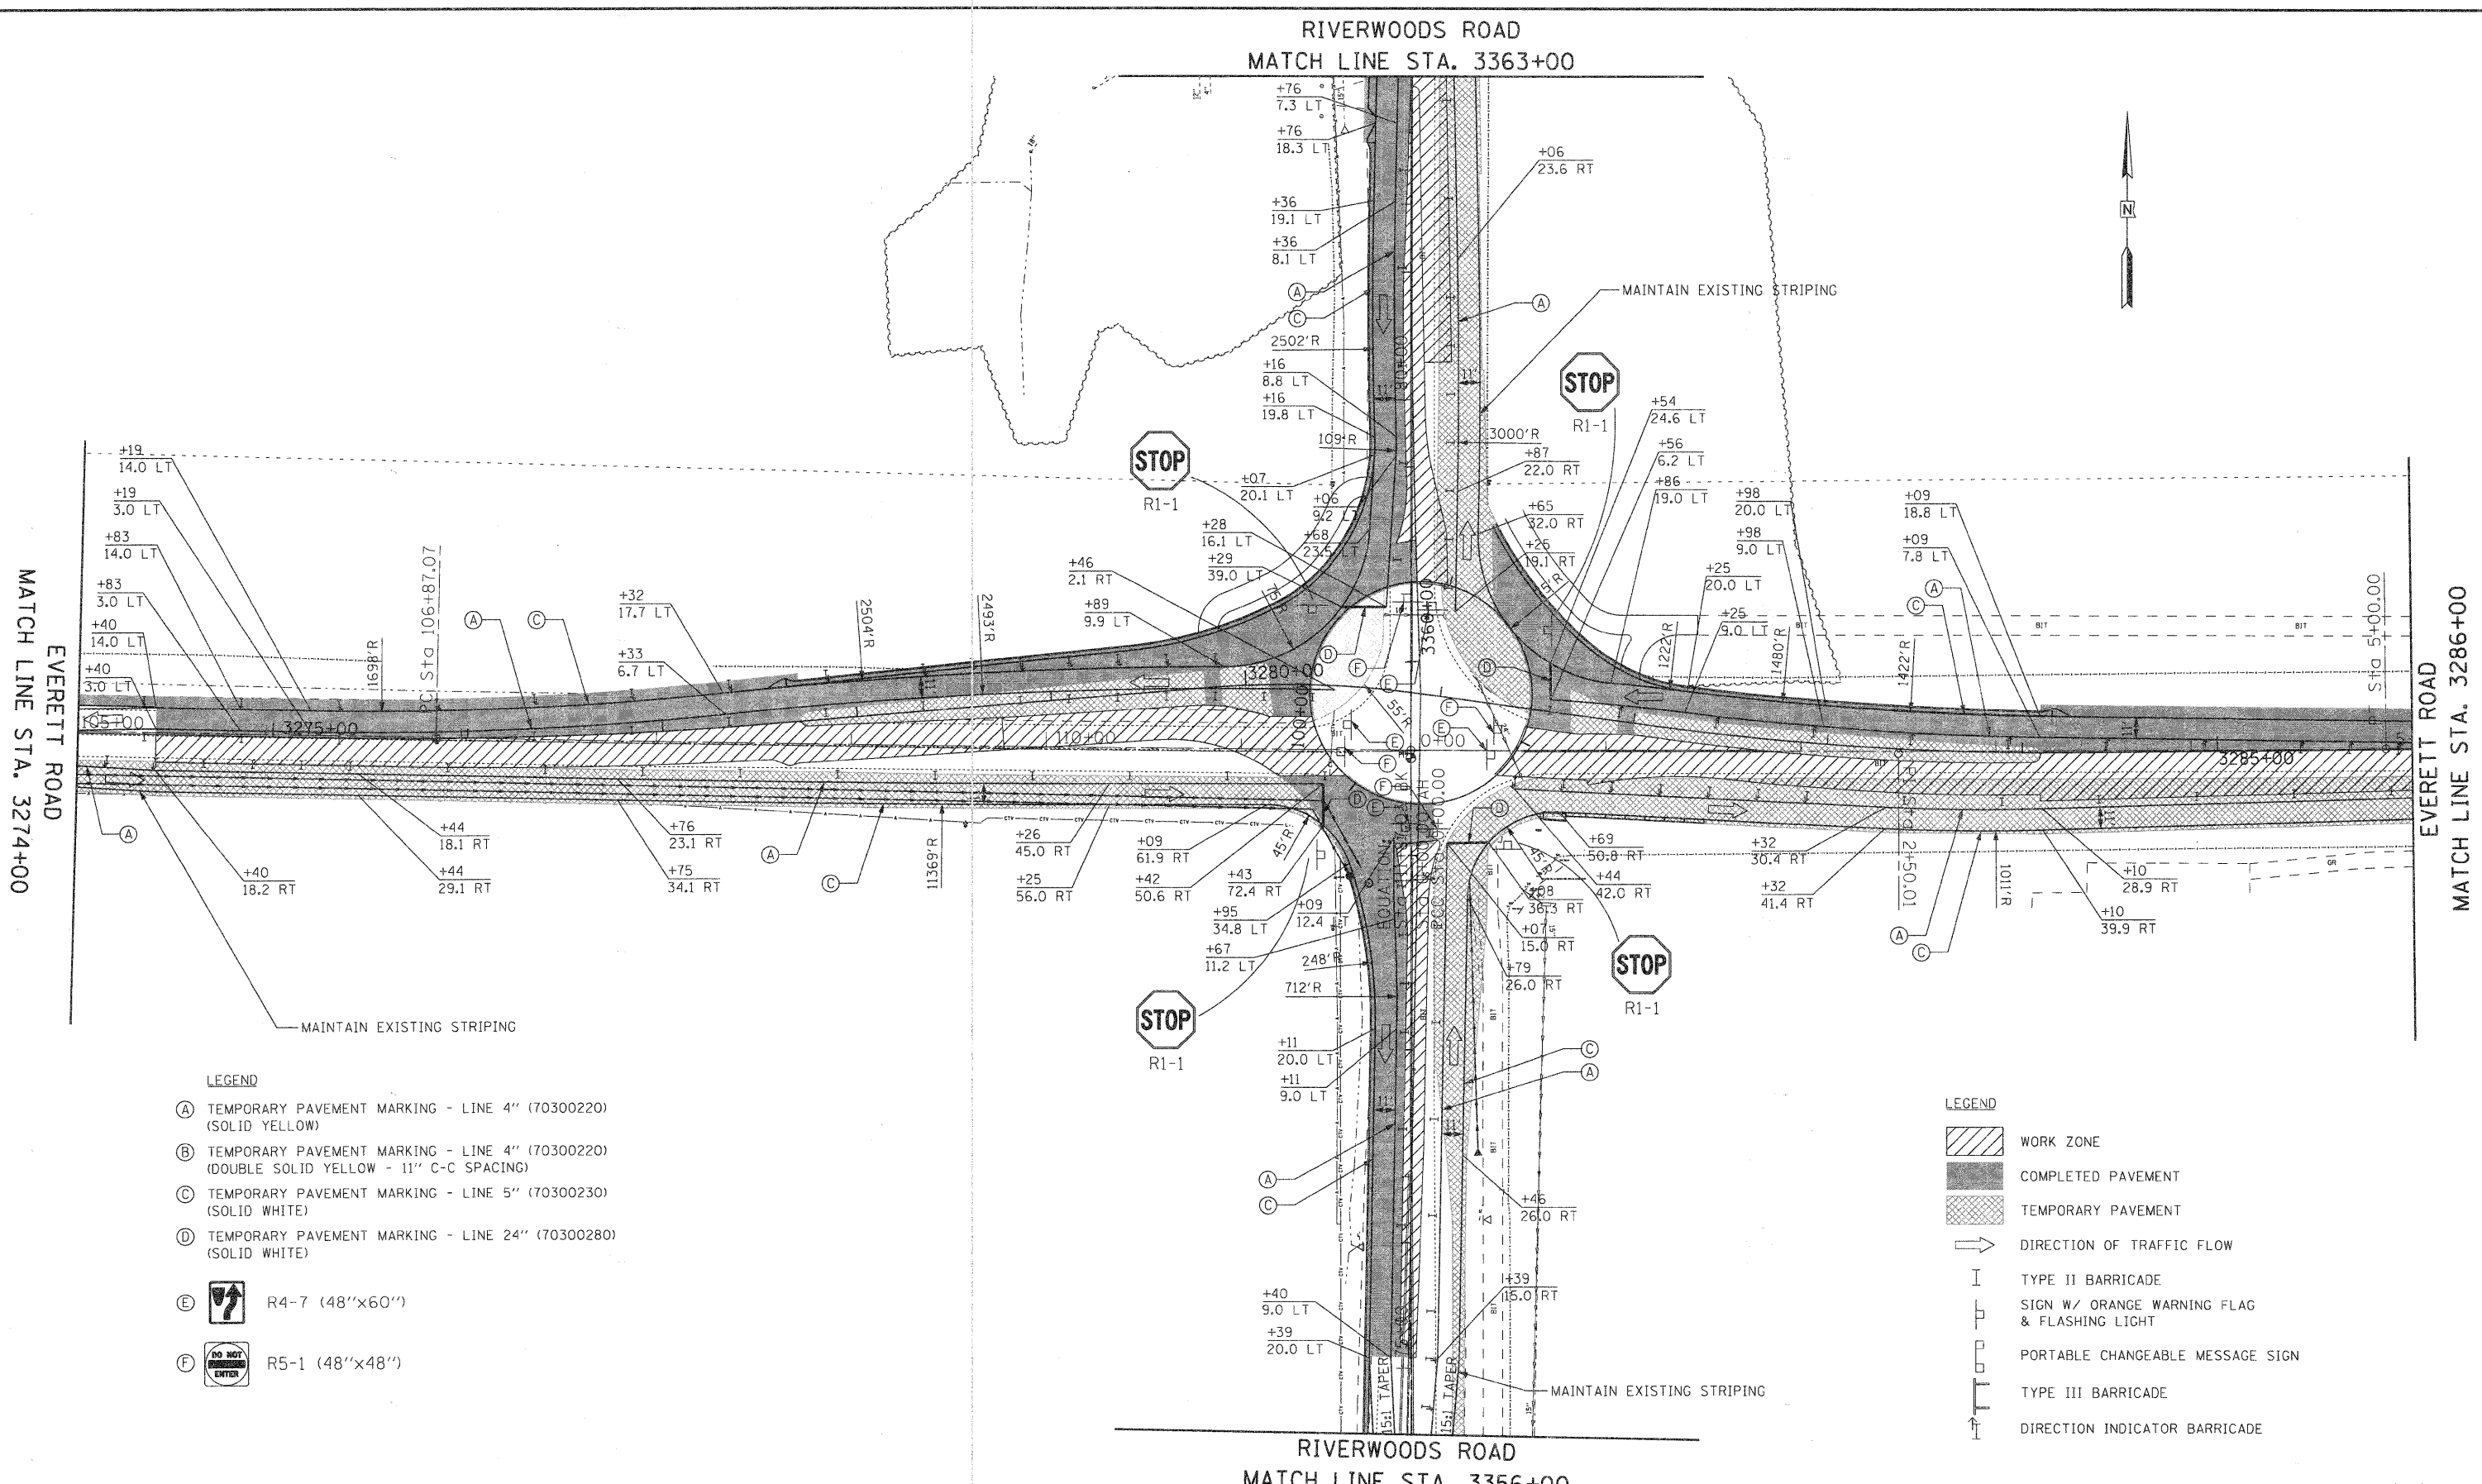


- LEGEND**
- (A) TEMPORARY PAVEMENT MARKING - LINE 4" (70300220) (SOLID YELLOW)
 - (B) TEMPORARY PAVEMENT MARKING - LINE 4" (70300220) (DOUBLE SOLID YELLOW - 11" C-C SPACING)
 - (C) TEMPORARY PAVEMENT MARKING - LINE 5" (70300230) (SOLID WHITE)
 - (D) TEMPORARY PAVEMENT MARKING - LINE 24" (70300280) (SOLID WHITE)
 - (E) R4-7 (48"x60")
 - (F) R5-1 (48"x48")

- LEGEND**
- WORK ZONE
 - COMPLETED PAVEMENT
 - TEMPORARY PAVEMENT
 - DIRECTION OF TRAFFIC FLOW
 - TYPE II BARRICADE
 - SIGN W/ ORANGE WARNING FLAG & FLASHING LIGHT
 - PORTABLE CHANGEABLE MESSAGE SIGN
 - TYPE III BARRICADE
 - DIRECTION INDICATOR BARRICADE

RIVERWOODS ROAD
MATCH LINE STA. 3356+00

REVISIONS / REMARKS		DATE	BY	DESIGNED BY:	JRM
NO.	DESCRIPTION	DATE	BY	CHECKED BY:	MPK/JLC
				DATE:	1/22/2010

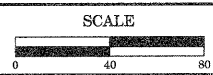

ROUNDABOUT - STAGE 3
TRAFFIC CONTROL PLAN

ROUTE	SECTION	SECTION NUMBER	SHEET	SHEETS
58/52	136	04-00136-06-CH	40	107

63415