


RIVERWOODS ROAD
MATCH LINE STA. 3363+00

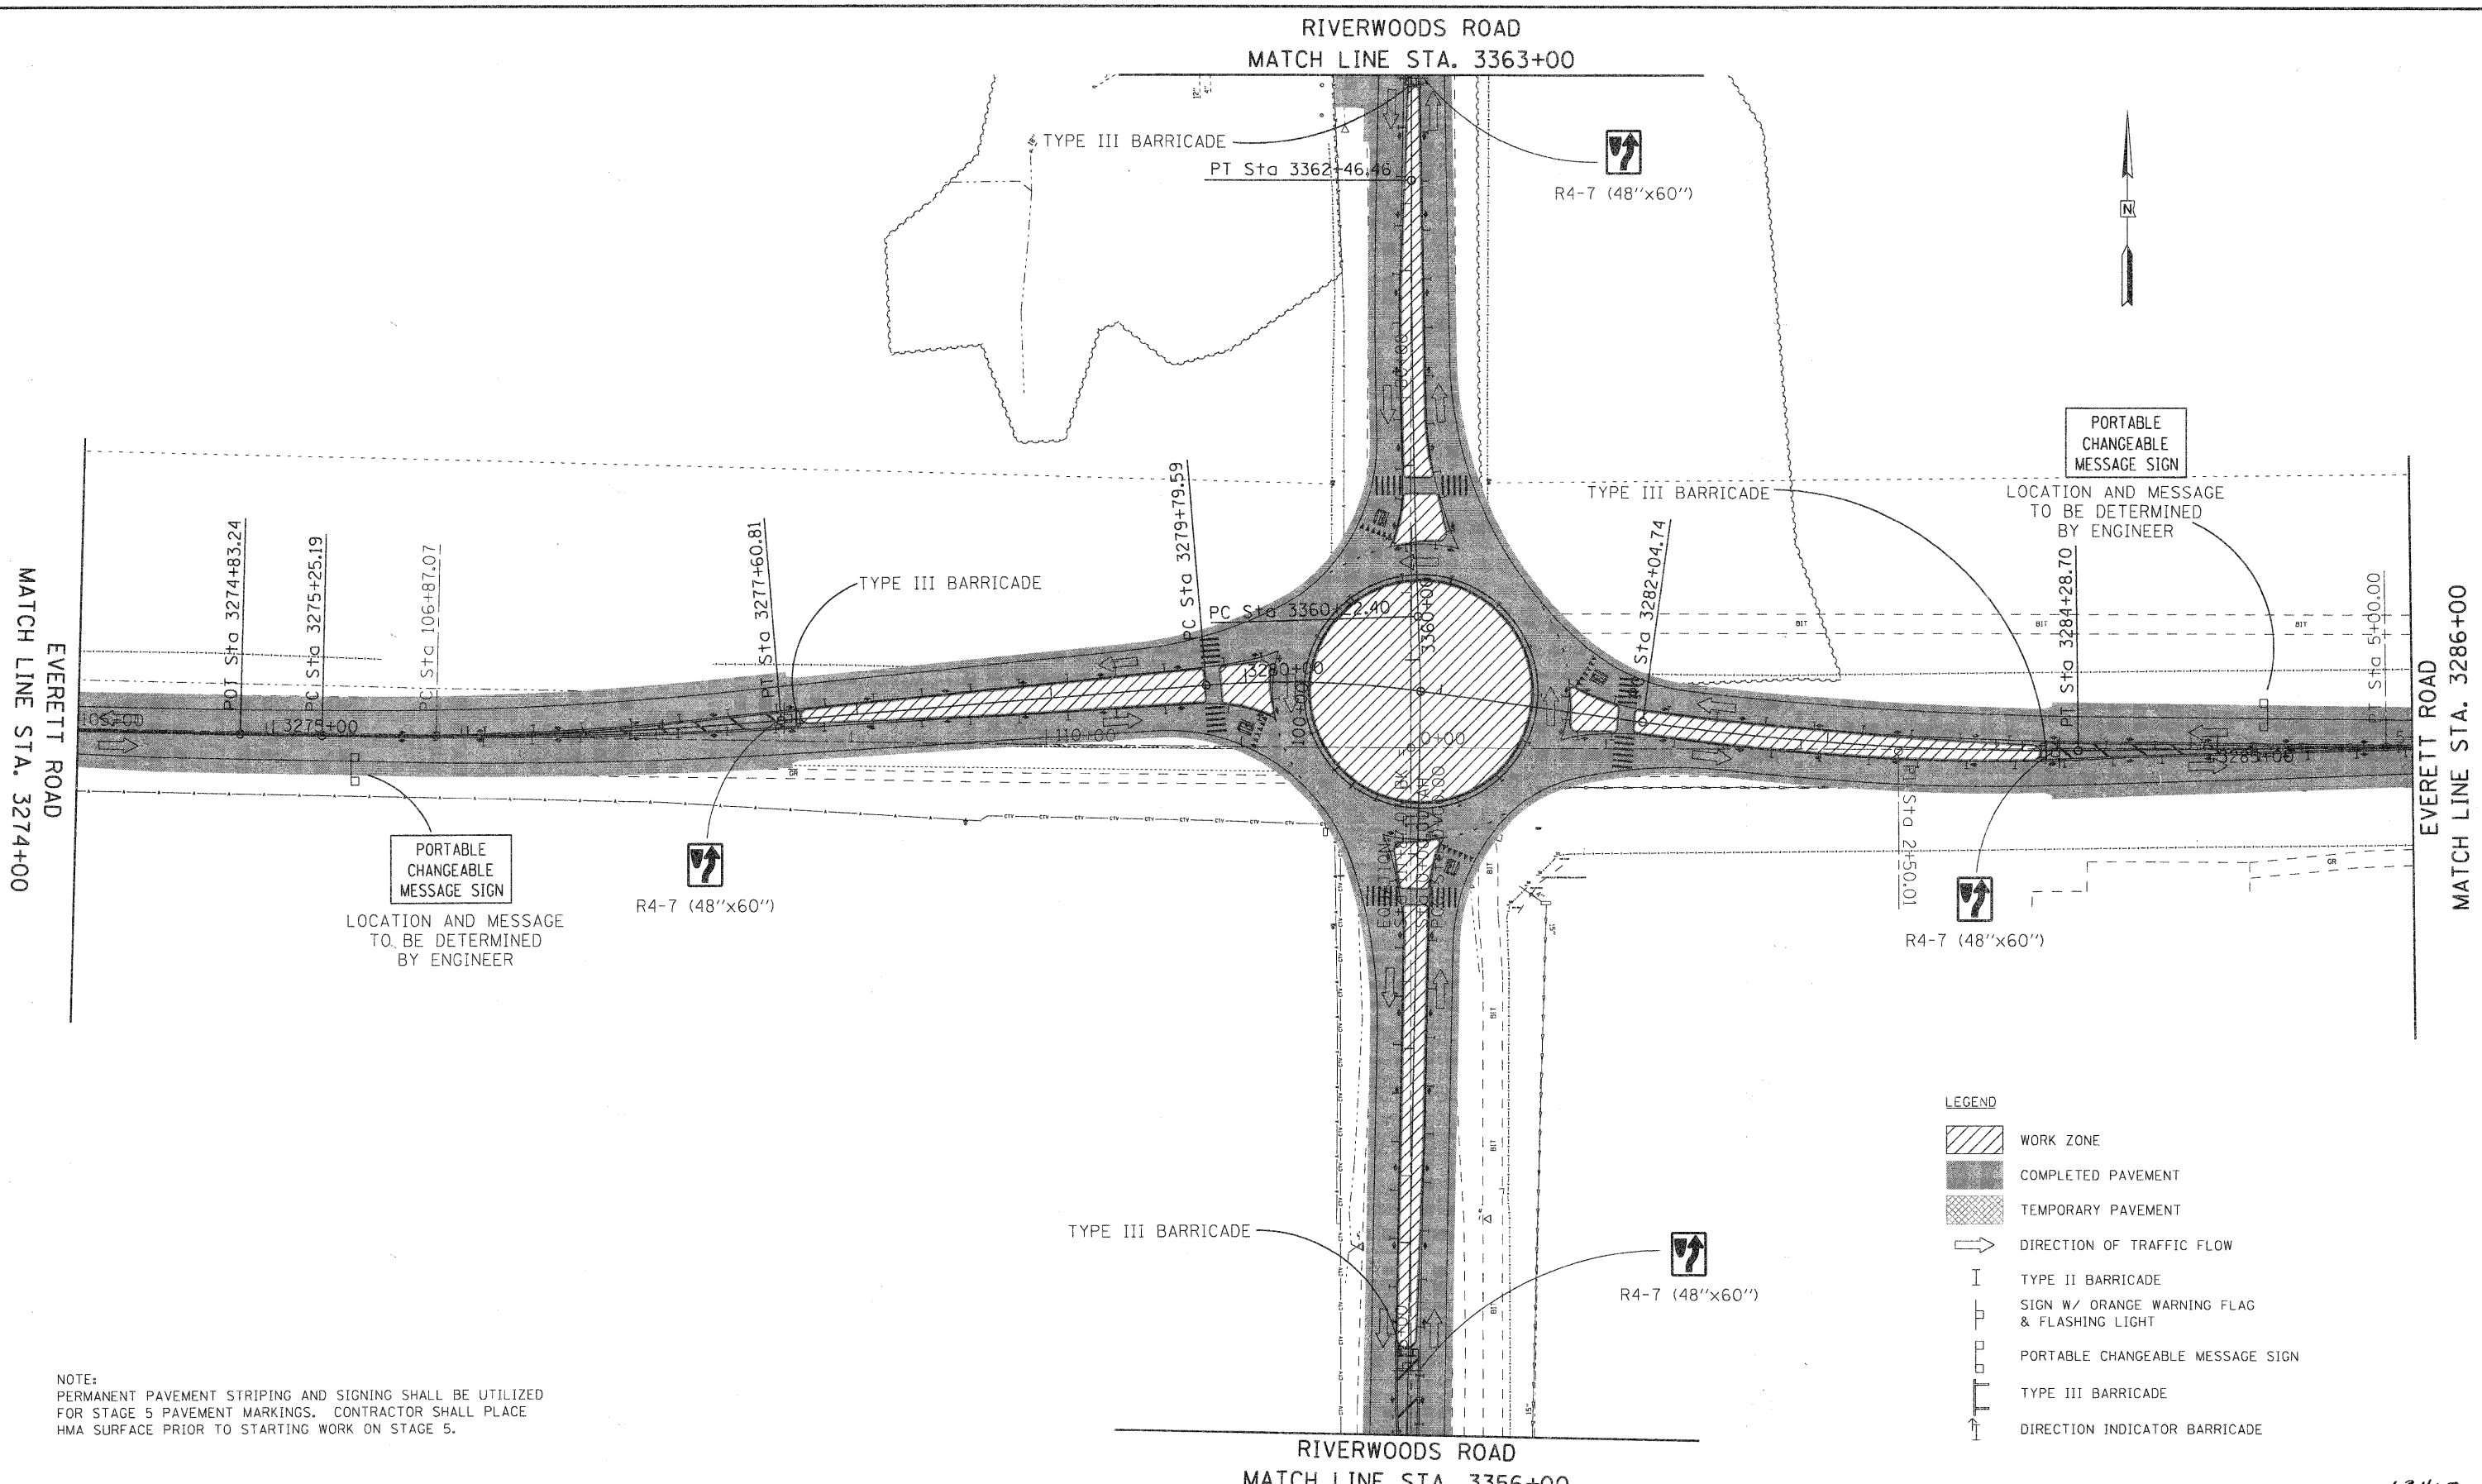

PORTABLE CHANGEABLE MESSAGE SIGN
LOCATION AND MESSAGE TO BE DETERMINED BY ENGINEER


PORTABLE CHANGEABLE MESSAGE SIGN
LOCATION AND MESSAGE TO BE DETERMINED BY ENGINEER

- LEGEND**
- WORK ZONE
 - COMPLETED PAVEMENT
 - TEMPORARY PAVEMENT
 - DIRECTION OF TRAFFIC FLOW
 - TYPE II BARRICADE
 - SIGN W/ ORANGE WARNING FLAG & FLASHING LIGHT
 - PORTABLE CHANGEABLE MESSAGE SIGN
 - TYPE III BARRICADE
 - DIRECTION INDICATOR BARRICADE

NOTE:
PERMANENT PAVEMENT STRIPING AND SIGNING SHALL BE UTILIZED FOR STAGE 5 PAVEMENT MARKINGS. CONTRACTOR SHALL PLACE HMA SURFACE PRIOR TO STARTING WORK ON STAGE 5.

RIVERWOODS ROAD
MATCH LINE STA. 3356+00

REVISIONS / REMARKS		DATE	BY	DESIGNED BY:	JRM
NO.	DESCRIPTION	/ /		CHECKED BY:	MPK/JLC
		/ /		DATE:	1/22/2010

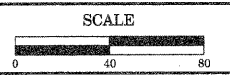

HDR
30 N LaSalle Street, Suite 3220
Chicago, IL 60602
312-443-4900
HDR Engineering, Inc.

LakeCounty
Division of Transportation

ROUNDABOUT - STAGE 5
TRAFFIC CONTROL PLAN

ROUTE	SECTION	SECTION NUMBER	SHEET	SHEETS
58/52	136	04-00136-06-CH	46	107

63415