






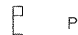





LEGEND

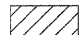


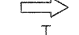


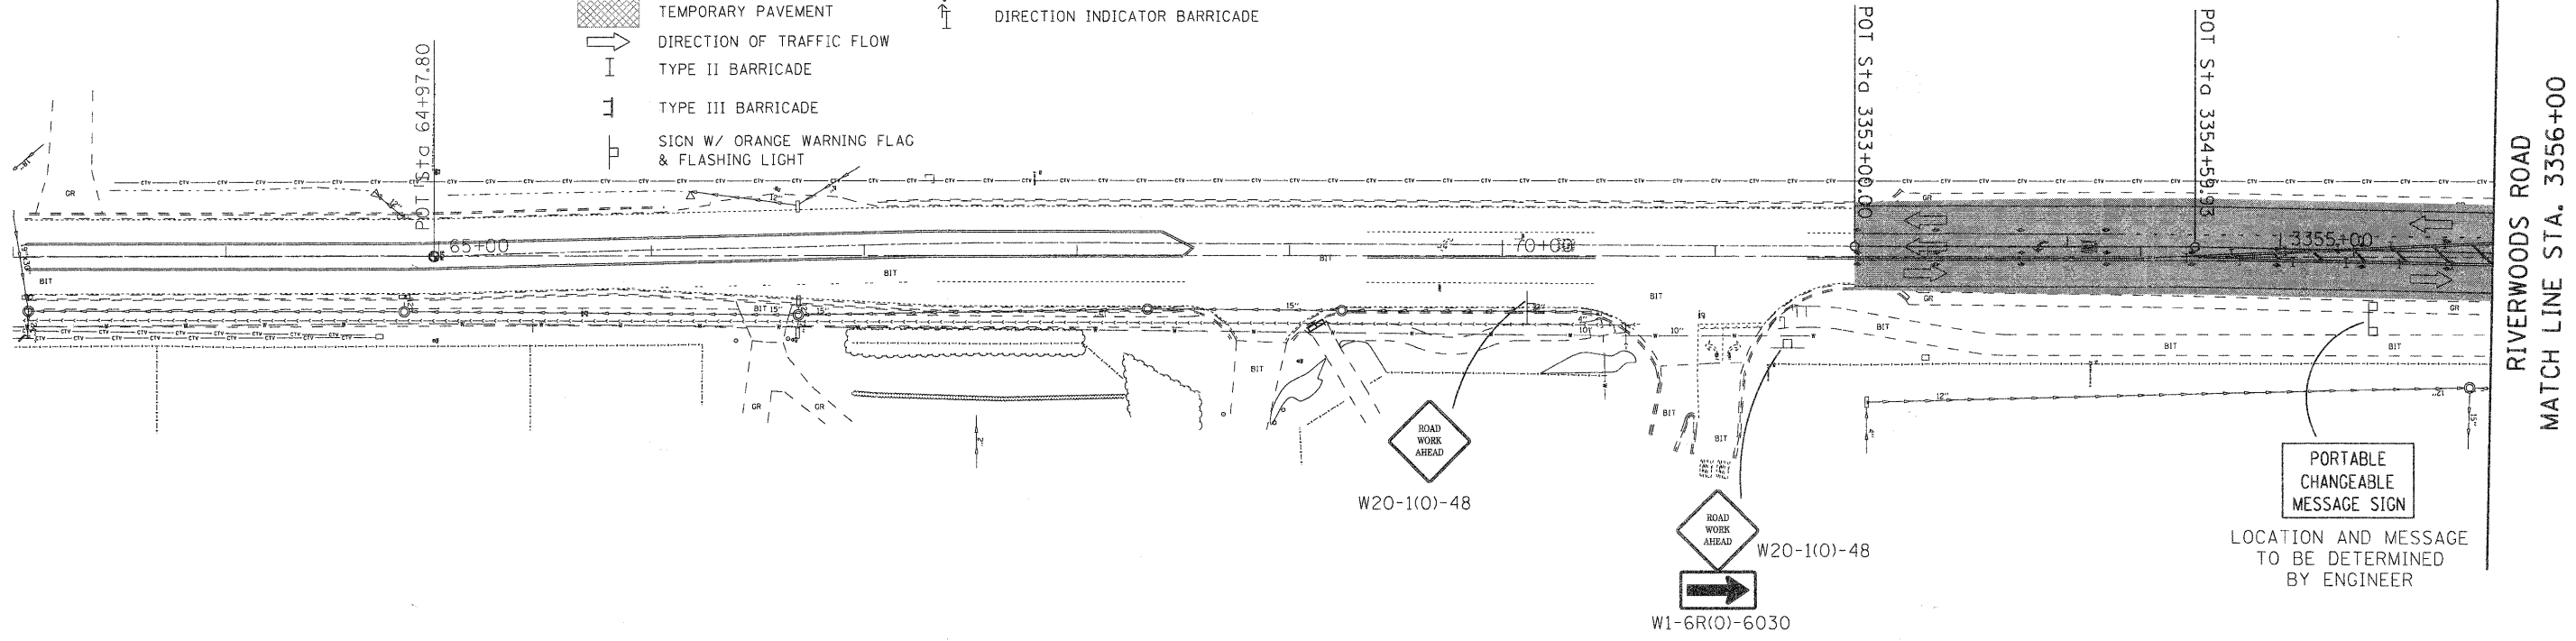



-  WORK ZONE
-  COMPLETED PAVEMENT
-  TEMPORARY PAVEMENT
-  DIRECTION OF TRAFFIC FLOW
-  TYPE II BARRICADE
-  TYPE III BARRICADE
-  SIGN W/ ORANGE WARNING FLAG & FLASHING LIGHT
-  PORTABLE CHANGEABLE MESSAGE SIGN
-  TYPE III BARRICADE
-  DIRECTION INDICATOR BARRICADE

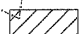

PORTABLE CHANGEABLE MESSAGE SIGN

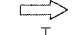LOCATION AND MESSAGE TO BE DETERMINED BY ENGINEER

 LEGEND

-  WORK ZONE
-  COMPLETED PAVEMENT
-  TEMPORARY PAVEMENT
-  DIRECTION OF TRAFFIC FLOW
-  TYPE II BARRICADE
-  TYPE III BARRICADE
-  SIGN W/ ORANGE WARNING FLAG & FLASHING LIGHT
-  PORTABLE CHANGEABLE MESSAGE SIGN
-  TYPE III BARRICADE
-  DIRECTION INDICATOR BARRICADE

RIVERWOODS ROAD

MATCH LINE STA. 3363+00


POT Sta 3366+38.19

PC Sta 87+32.05

PI Sta 91+59.08

NOTE:
PERMANENT PAVEMENT STRIPING AND SIGNING SHALL BE UTILIZED FOR STAGE 5 PAVEMENT MARKINGS. CONTRACTOR SHALL PLACE HMA SURFACE PRIOR TO STARTING WORK ON STAGE 5.

REVISIONS / REMARKS					
NO.	DESCRIPTION	DATE	BY	DESIGNED BY:	JRM
				CHECKED BY:	MPK/JLC
				DATE:	1/22/2010

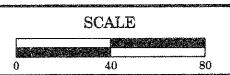

RIVERWOODS ROAD - STAGE 5

TRAFFIC CONTROL PLAN

ROUTE	SECTION	SECTION NUMBER	SHEET	SHEETS
58/52	136	04-00136-06-CH	48	107

63415