


PROP. CURVE PREVE-03
 PI STA. = 3283+16.93
 $\Delta = 8^\circ 33' 17''$ (LT)
 $D = 3^\circ 49' 11''$
 $R = 1,500.00'$
 $T = 112.19'$
 $L = 223.96'$
 $E = 4.19'$
 $e = 3.50\%$
 $T.R. = 56.00'$
 $S.E. RUN = 98.00'$
 $P.C. STA = 3282+04.74$
 $P.T. STA = 3284+28.70$

REMOVAL LEGEND

- PAVEMENT REMOVAL (44000100)
- AGGREGATE SHOULDER REMOVAL PAID FOR AS EARTH EXCAVATION (20200100)
- SIDEWALK REMOVAL (44000600)
- HOT-MIX ASPHALT SURFACE REMOVAL, 2 3/4" (44000160)
- FIELD ENTRANCE REMOVAL PAID FOR AS EARTH EXCAVATION (20200100)
- POINT AND LINEAR REMOVAL ITEMS

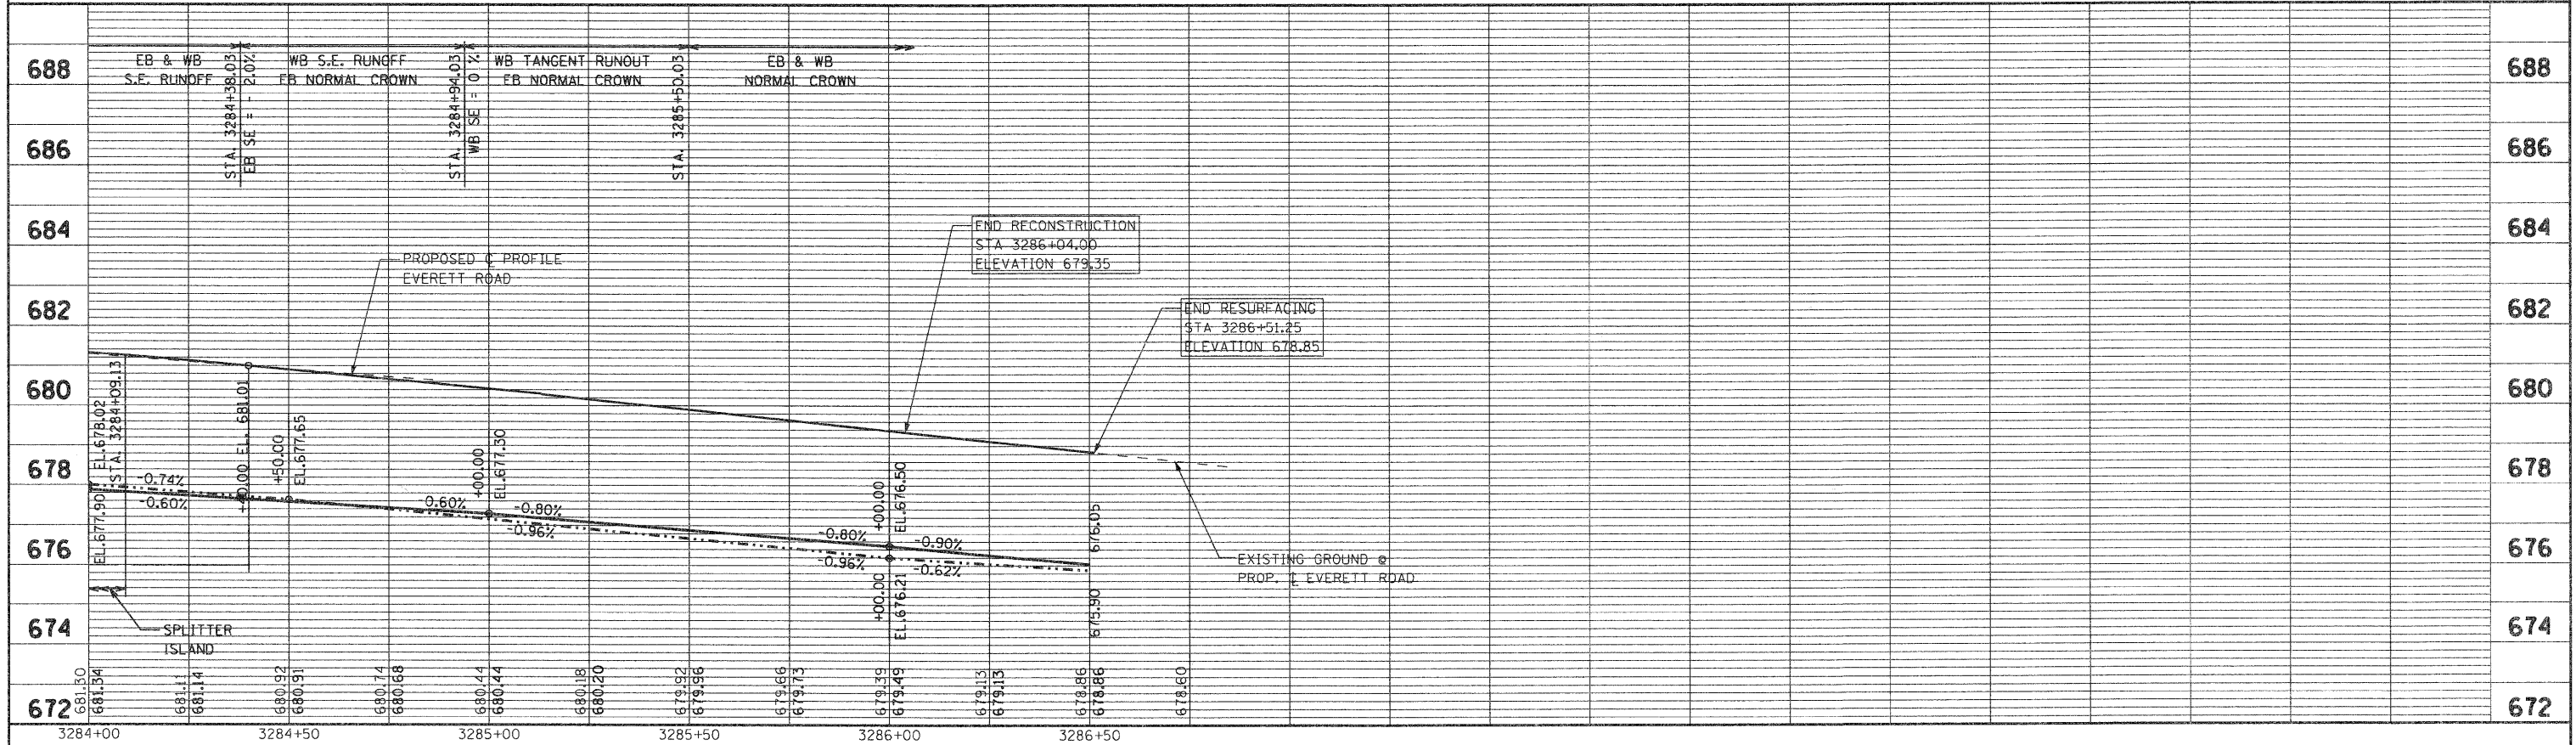

REVISIONS / REMARKS				SCALES		HDR		EVERETT ROAD		ROUTE	SECTION	SECTION NUMBER	SHEET	SHEETS
NO.	DESCRIPTION	DATE	BY	DESIGNED BY:	JRM	HORIZ.	VERT.	38 N LaSalle Street, Suite 3220	LakeCounty	58/52	136	04-00136-06-CH	51	107
				CHECKED BY:	MPK/JLC	0" = 20'	1" = 40'	Chicago, IL 60602	Division of Transportation	PLAN & PROFILE STA. 3284+00 TO STA. 3290+00				
				DATE:	1/22/2010			312-443-4900						