
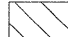

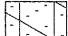


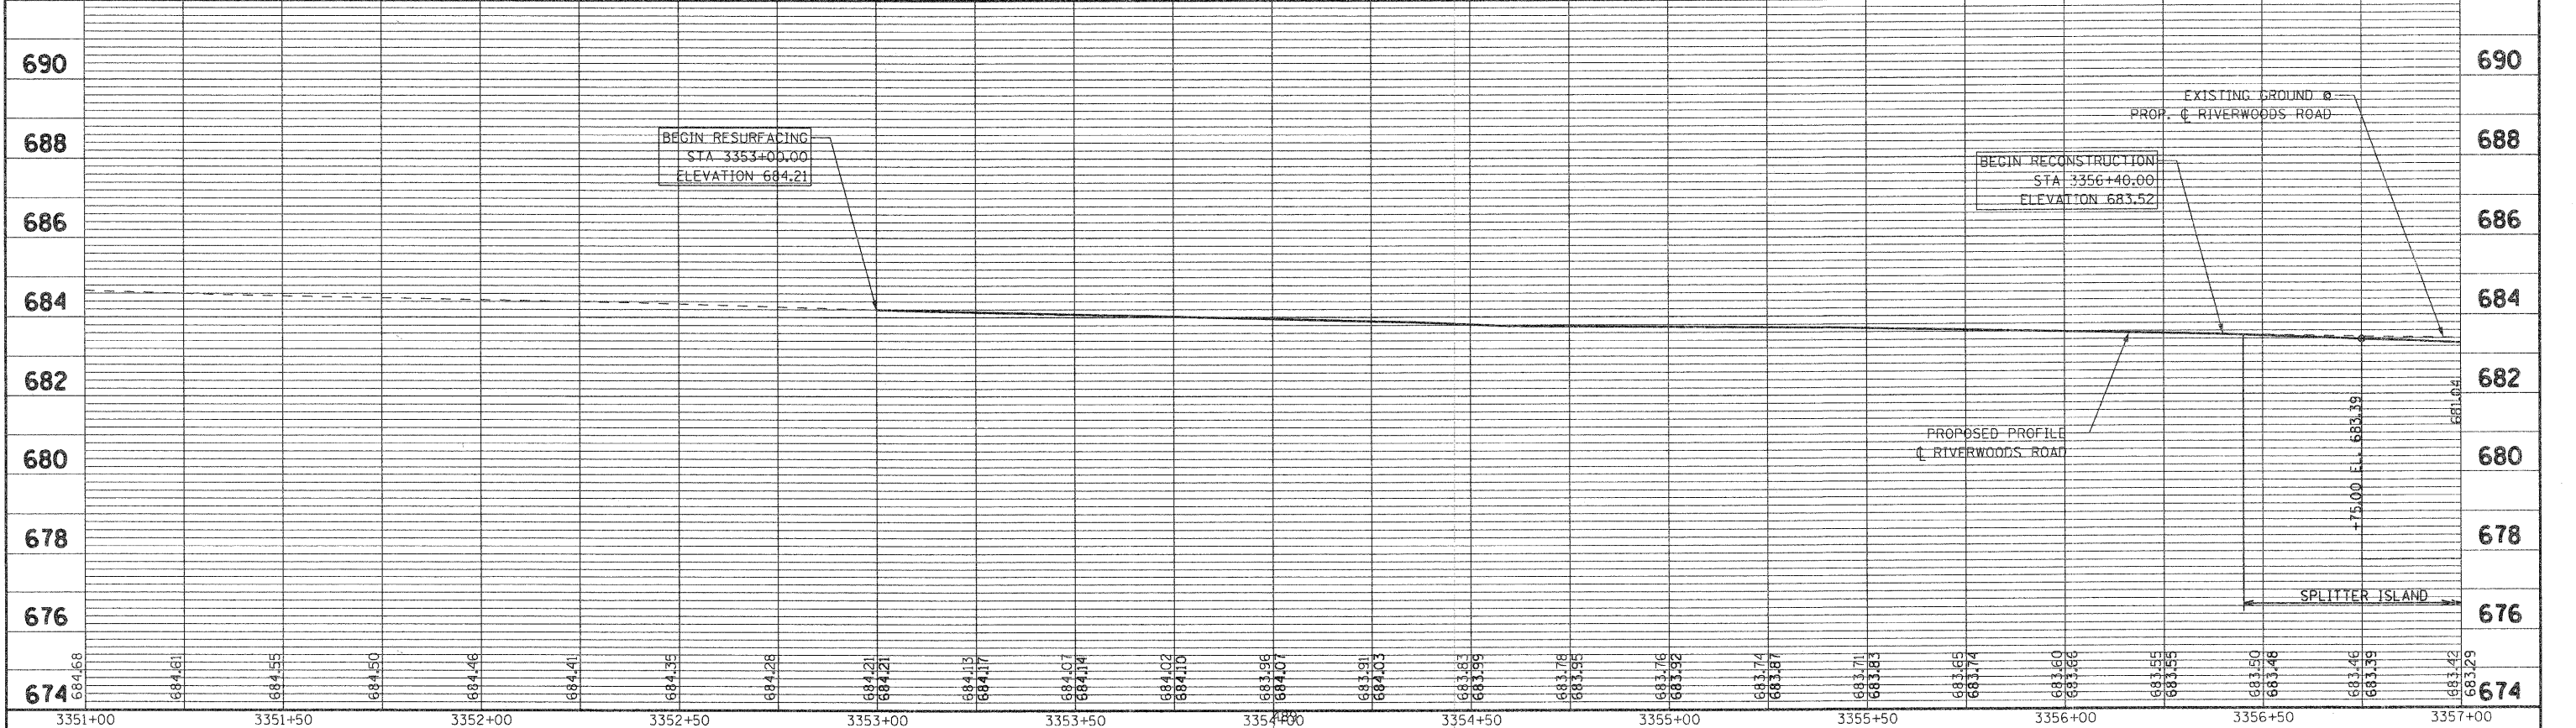
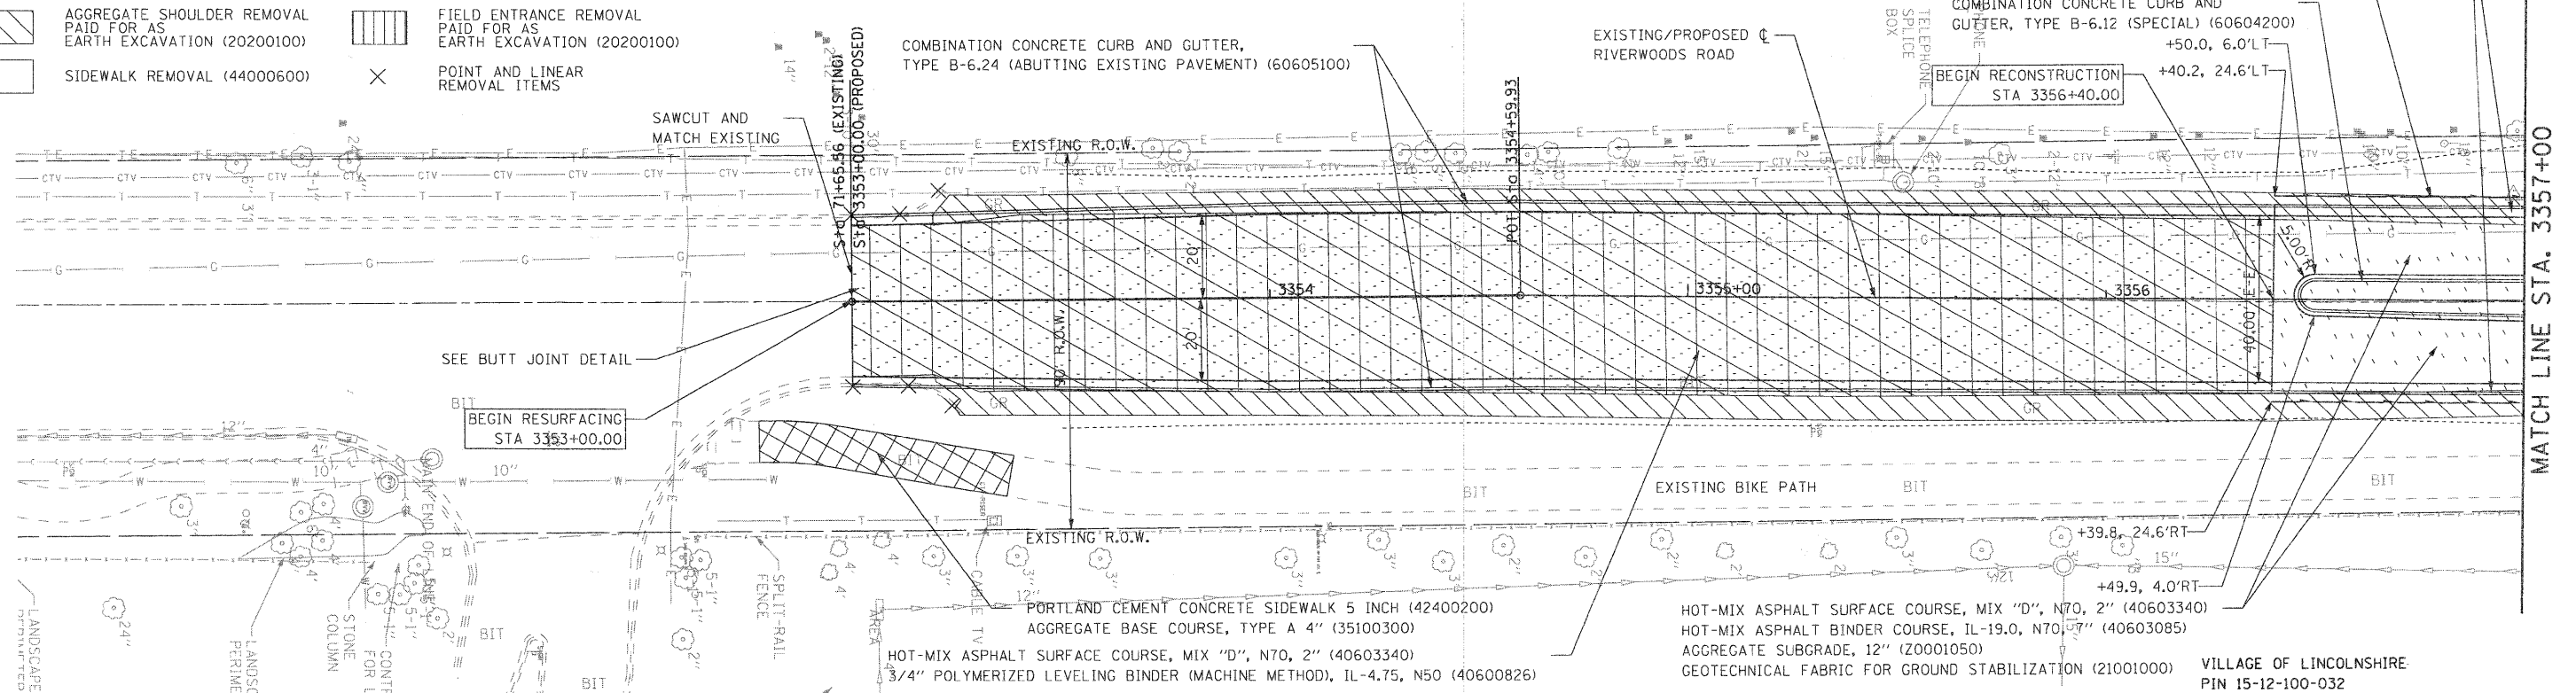




REMOVAL LEGEND

-  PAVEMENT REMOVAL (44000100)
-  AGGREGATE SHOULDER REMOVAL PAID FOR AS EARTH EXCAVATION (20200100)
-  SIDEWALK REMOVAL (44000600)
-  HOT-MIX ASPHALT SURFACE REMOVAL, 2 3/4" (44000160)
-  FIELD ENTRANCE REMOVAL PAID FOR AS EARTH EXCAVATION (20200100)
-  POINT AND LINEAR REMOVAL ITEMS

LAKE COUNTY FOREST PRESERVE DISTRICT
PIN 15-11-200-021

COMBINATION CONCRETE CURB AND GUTTER, TYPE B-6.24 (60605000)



REVISIONS / REMARKS					SCALES		 30 N LaSalle Street, Suite 3220 Chicago, IL 60602 312-443-4900 HDR Engineering, Inc.	 Lake County Division of Transportation		RIVERWOODS ROAD		ROUTE	SECTION	SECTION NUMBER	SHEET	SHEETS
NO.	DESCRIPTION	DATE	BY	DESIGNED BY:	HORIZ.	VERT.		PLAN & PROFILE STA. 3351+00 TO STA. 3357+00		58/52	136	04-00136-06-CH	52	107		
				JRM	0"	2"										
				MPK/JLC	0"	20"										
				DATE: 1/22/2010		40"										

63415