




LANDSCAPING LEGEND

- | | | | | | |
|--|--|--|---|--|--|
| | SEEDING, CLASS 4A | | SHRUB, RUGOSA ROSE SHOWY PAVEMENT CANDY PINK, (DWARF PINK PAVEMENT ROSE), 3' HEIGHT | | MULCH, SHREDDED HARDWOOD, 3" |
| | SEEDING, CLASS 2A | | CALAMAGROSTIS X ACUTIFLORA KARL FOERSTER (FEATHER REED GRASS) | | TREE, ULMUS ACCOLADE, (ACCOLADE ELM), BALLED AND BURLAPPED |
| | NEPATA WALKERS LOW (WALKERS LOW CATMINT) | | BERBERIS THUNBERGII, (CRIMSON PYGMY BARBERRY), 2' HEIGHT | | TREE, PYRUS CALLERYANA ARISTOCRAT, (ARISTOCRAT PEAR), BALLED AND BURLAPPED |
| | MULCH, SHREDDED LEAF, 3" | | SHRUB, ROSA X PINK KNOCKOUT, (PINK KNOCKOUT ROSE), 1' HEIGHT | | TREE, MALUS BEESON, (MAY'S DELIGHT), BALLED AND BURLAPPED |
- MONUMENT SIGN
 (SEE SHEET 105 FOR DETAIL)

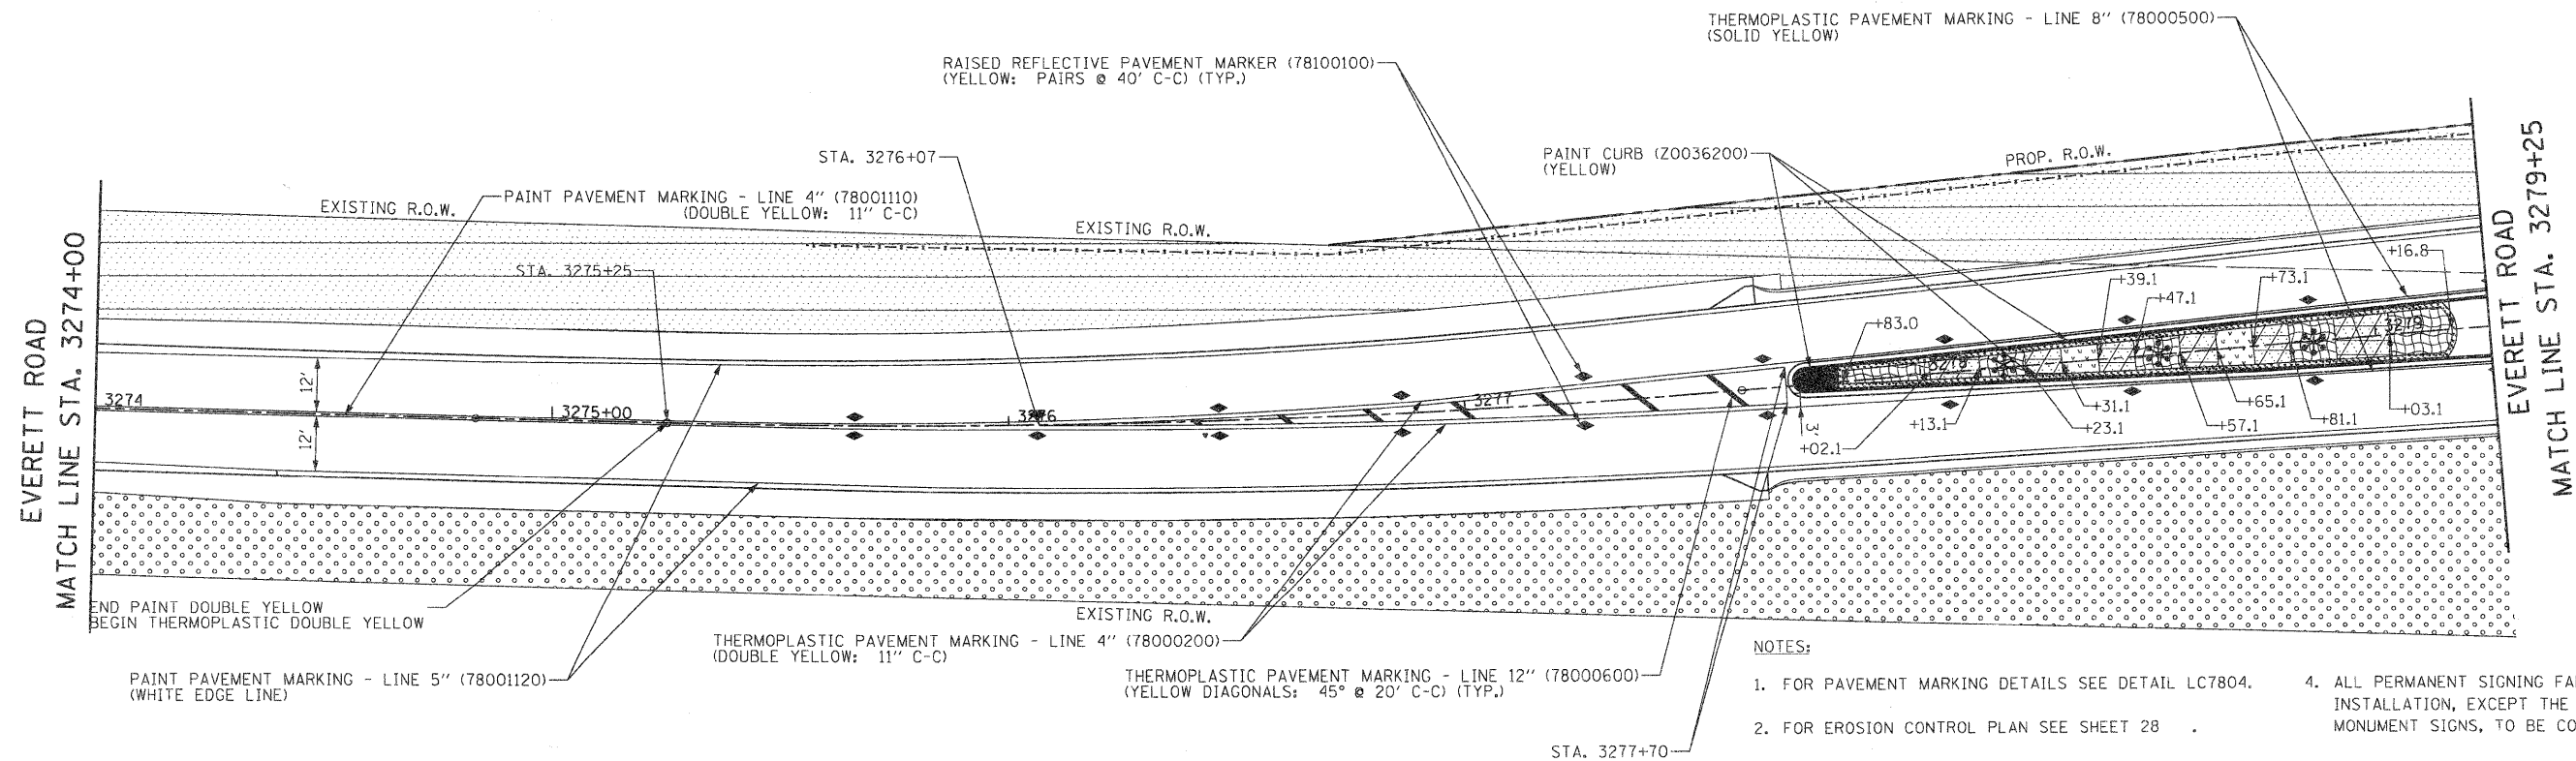

- NOTES:
- FOR PAVEMENT MARKING DETAILS SEE DETAIL LC7804.
 - FOR EROSION CONTROL PLAN SEE SHEET 28
 - FOR PERMANENT SIGNING SEE SHEETS 102 AND 103
 - ALL PERMANENT SIGNING FABRICATION AND INSTALLATION, EXCEPT THE LINCOLNSHIRE MONUMENT SIGNS, TO BE COMPLETED BY LCDOT.

REVISIONS / REMARKS				
NO.	DESCRIPTION	DATE	BY	DESIGNED BY:
				JRM
				MPK/JLC
				DATE: 1/22/2010

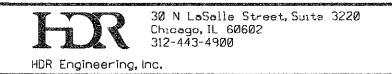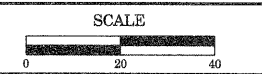

EVERETT ROAD W LEG		ROUTE	SECTION	SECTION NUMBER	SHEET	SHEETS
PAVEMENT MARKING AND LANDSCAPING PLAN		58/52	136	04-00136-06-CH	58	107

63415