


RIVERWOODS ROAD
MATCH LINE STA. 3361+25

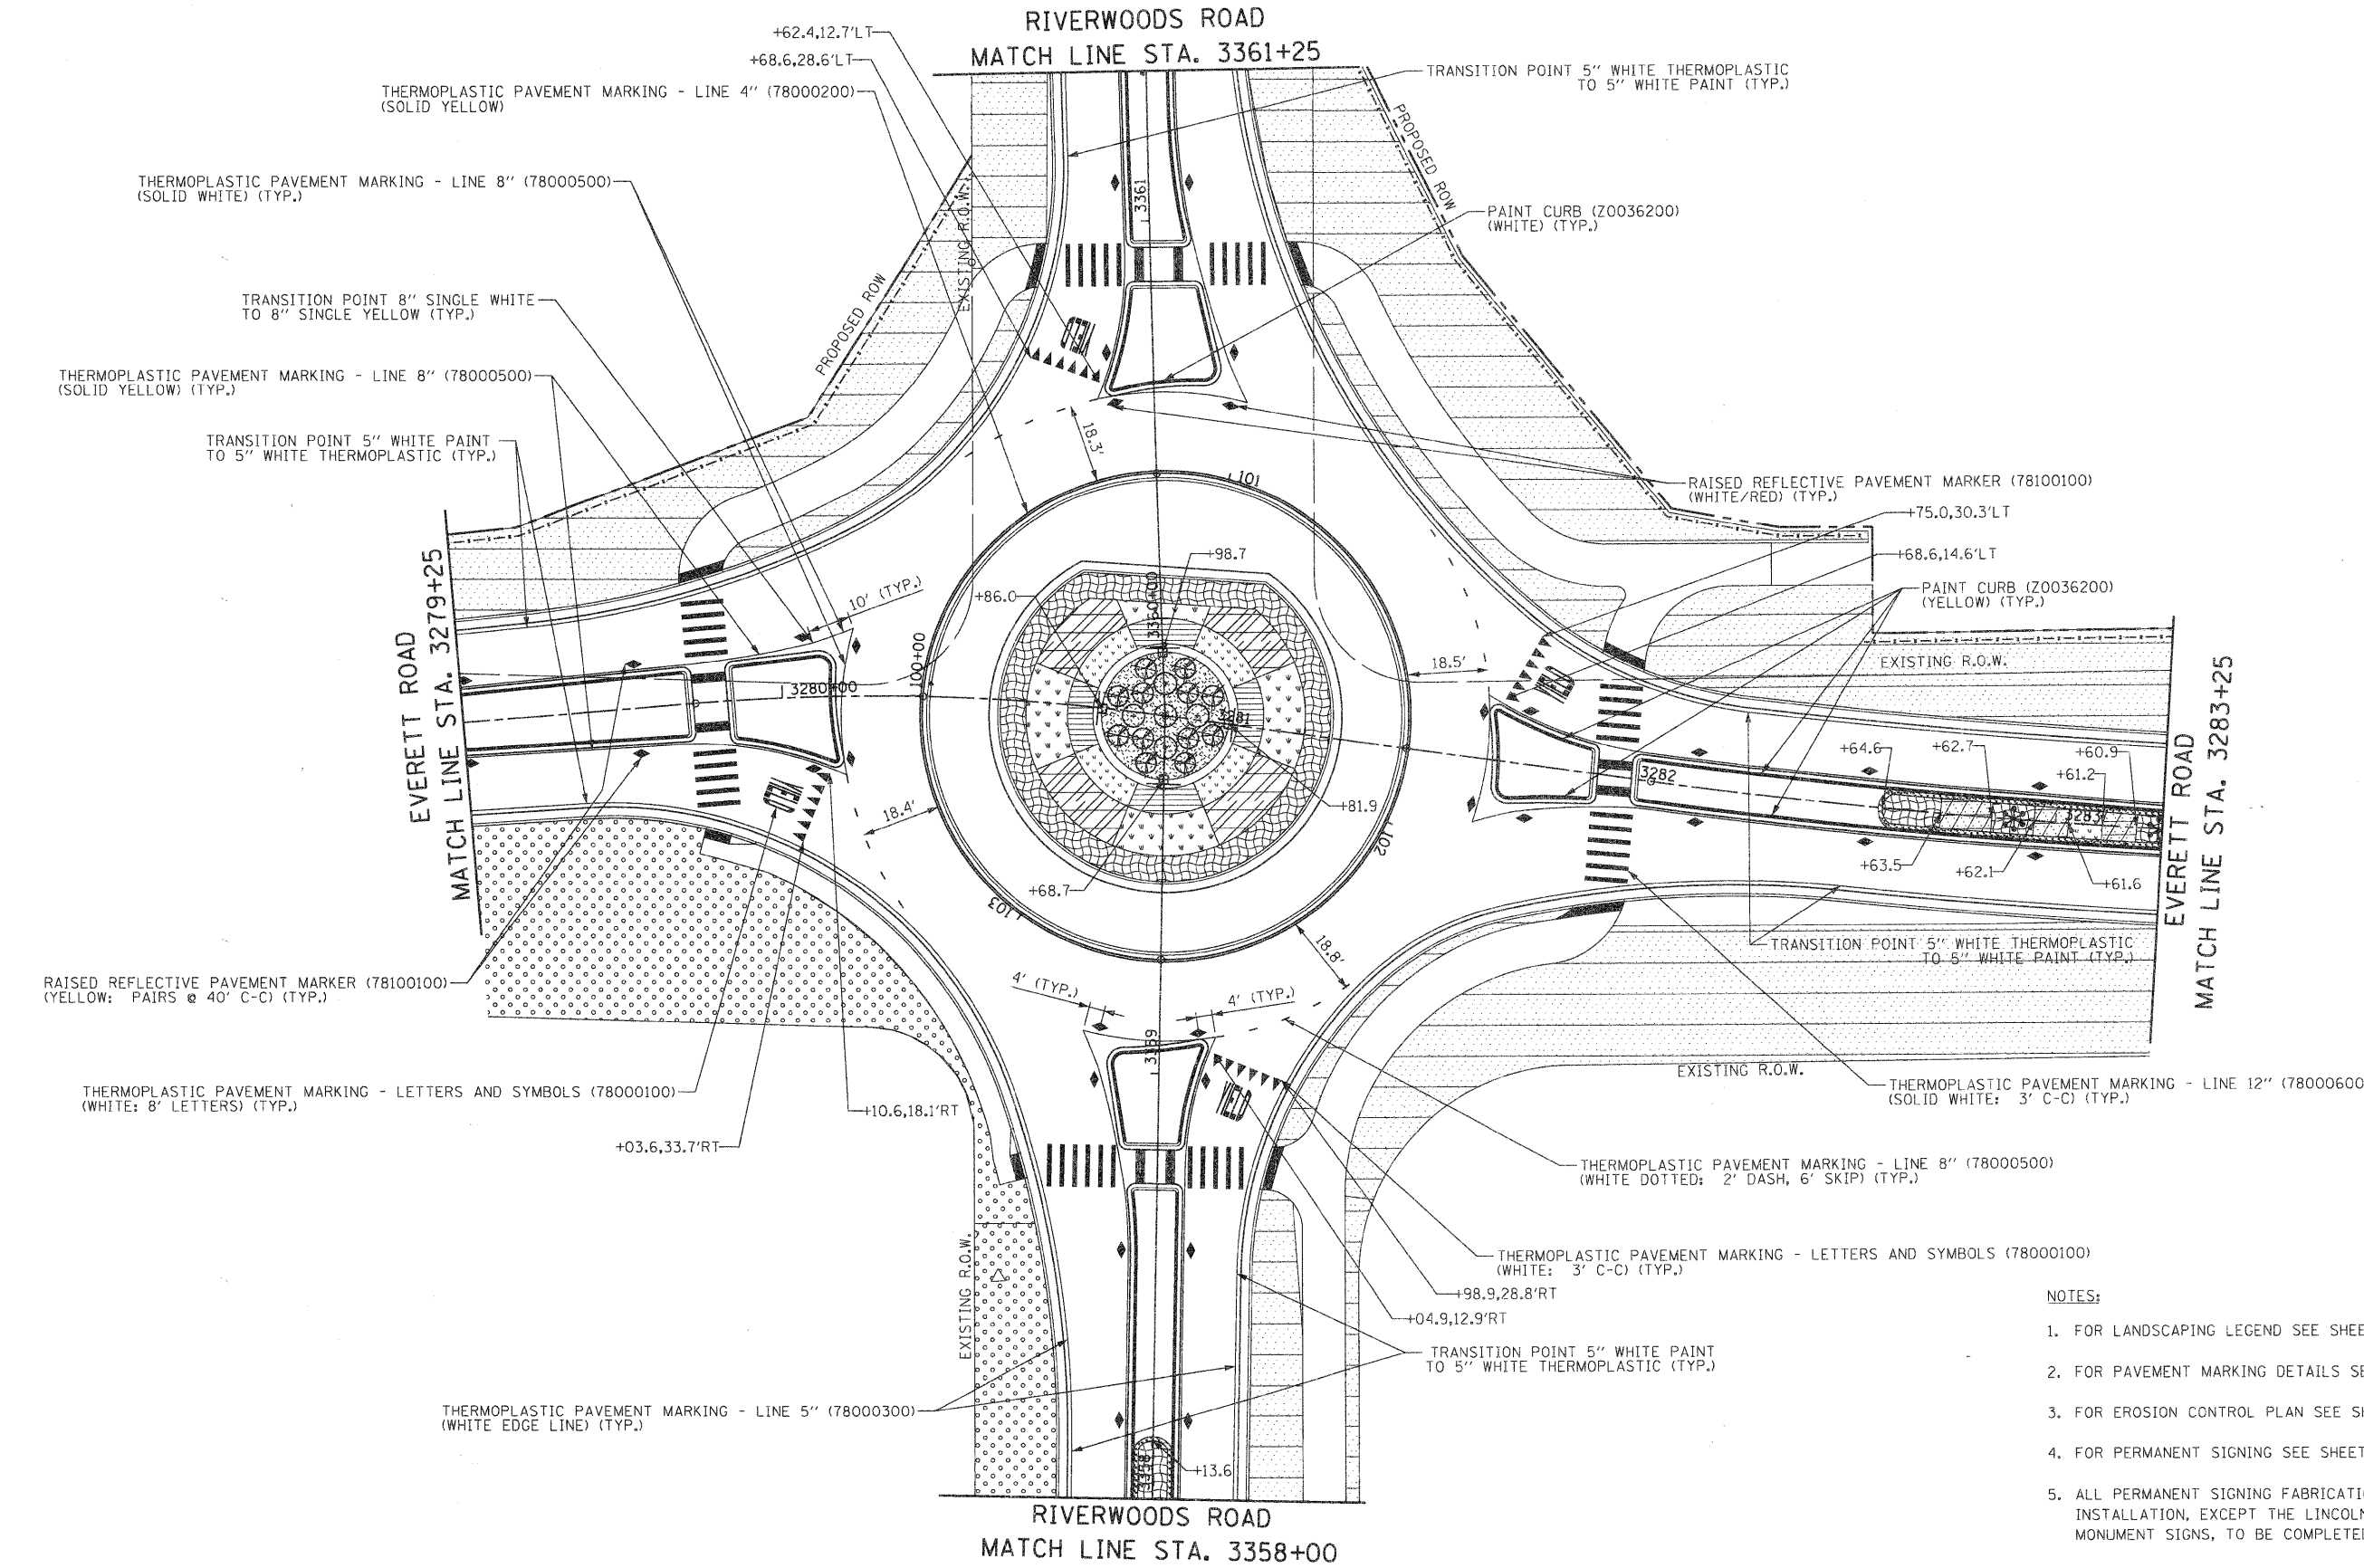

RIVERWOODS ROAD
MATCH LINE STA. 3358+00

EVERETT ROAD
MATCH LINE STA. 3283+25

THERMOPLASTIC PAVEMENT MARKING - LINE 4" (78000200) (SOLID YELLOW)

THERMOPLASTIC PAVEMENT MARKING - LINE 8" (78000500) (SOLID WHITE) (TYP.)

TRANSITION POINT 8" SINGLE WHITE TO 8" SINGLE YELLOW (TYP.)

THERMOPLASTIC PAVEMENT MARKING - LINE 8" (78000500) (SOLID YELLOW) (TYP.)

TRANSITION POINT 5" WHITE PAINT TO 5" WHITE THERMOPLASTIC (TYP.)

EVERETT ROAD
MATCH LINE STA. 3279+25

RAISED REFLECTIVE PAVEMENT MARKER (78100100) (YELLOW: PAIRS @ 40' C-C) (TYP.)

THERMOPLASTIC PAVEMENT MARKING - LETTERS AND SYMBOLS (78000100) (WHITE: 8" LETTERS) (TYP.)

THERMOPLASTIC PAVEMENT MARKING - LINE 5" (78000300) (WHITE EDGE LINE) (TYP.)

TRANSITION POINT 5" WHITE THERMOPLASTIC TO 5" WHITE PAINT (TYP.)

PAINT CURB (Z0036200) (WHITE) (TYP.)

PROPOSED ROW

EXISTING R.O.W.

RAISED REFLECTIVE PAVEMENT MARKER (78100100) (WHITE/RED) (TYP.)

TRANSITION POINT 5" WHITE THERMOPLASTIC TO 5" WHITE PAINT (TYP.)

PAINT CURB (Z0036200) (YELLOW) (TYP.)

EXISTING R.O.W.

TRANSITION POINT 5" WHITE THERMOPLASTIC TO 5" WHITE PAINT (TYP.)

EXISTING R.O.W.

THERMOPLASTIC PAVEMENT MARKING - LINE 12" (78000600) (SOLID WHITE: 3' C-C) (TYP.)


THERMOPLASTIC PAVEMENT MARKING - LINE 8" (78000500) (WHITE DOTTED: 2' DASH, 6' SKIP) (TYP.)

THERMOPLASTIC PAVEMENT MARKING - LETTERS AND SYMBOLS (78000100) (WHITE: 3' C-C) (TYP.)

TRANSITION POINT 5" WHITE PAINT TO 5" WHITE THERMOPLASTIC (TYP.)

- NOTES:
1. FOR LANDSCAPING LEGEND SEE SHEET 58 .
 2. FOR PAVEMENT MARKING DETAILS SEE DETAIL LC7804.
 3. FOR EROSION CONTROL PLAN SEE SHEET 28 .
 4. FOR PERMANENT SIGNING SEE SHEETS 102 AND 103 .
 5. ALL PERMANENT SIGNING FABRICATION AND INSTALLATION, EXCEPT THE LINCOLNSHIRE MONUMENT SIGNS, TO BE COMPLETED BY LCDOT.

NO.	REVISIONS / REMARKS	DATE	BY	DESIGNED BY:	JRM
	DESCRIPTION	/ /		CHECKED BY:	MPK/JLC
		/ /		DATE:	1/22/2010

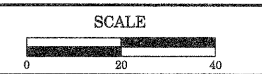

HDR
30 N LaSalle Street, Suite 3220
Chicago, IL 60662
312-445-4900
HDR Engineering, Inc.

LakeCounty
Division of Transportation

ROUTE		SECTION	SECTION NUMBER	SHEET	SHEETS
58/52		136	04-00136-06-CH	61	107

FILE NAME: #FILE#

63415