



75 70 65 60 55 50 45 40 35 30 25 20 15 10 5 0 5 10 15 20 25 30 35 40 45 50 55 60 65 70 75

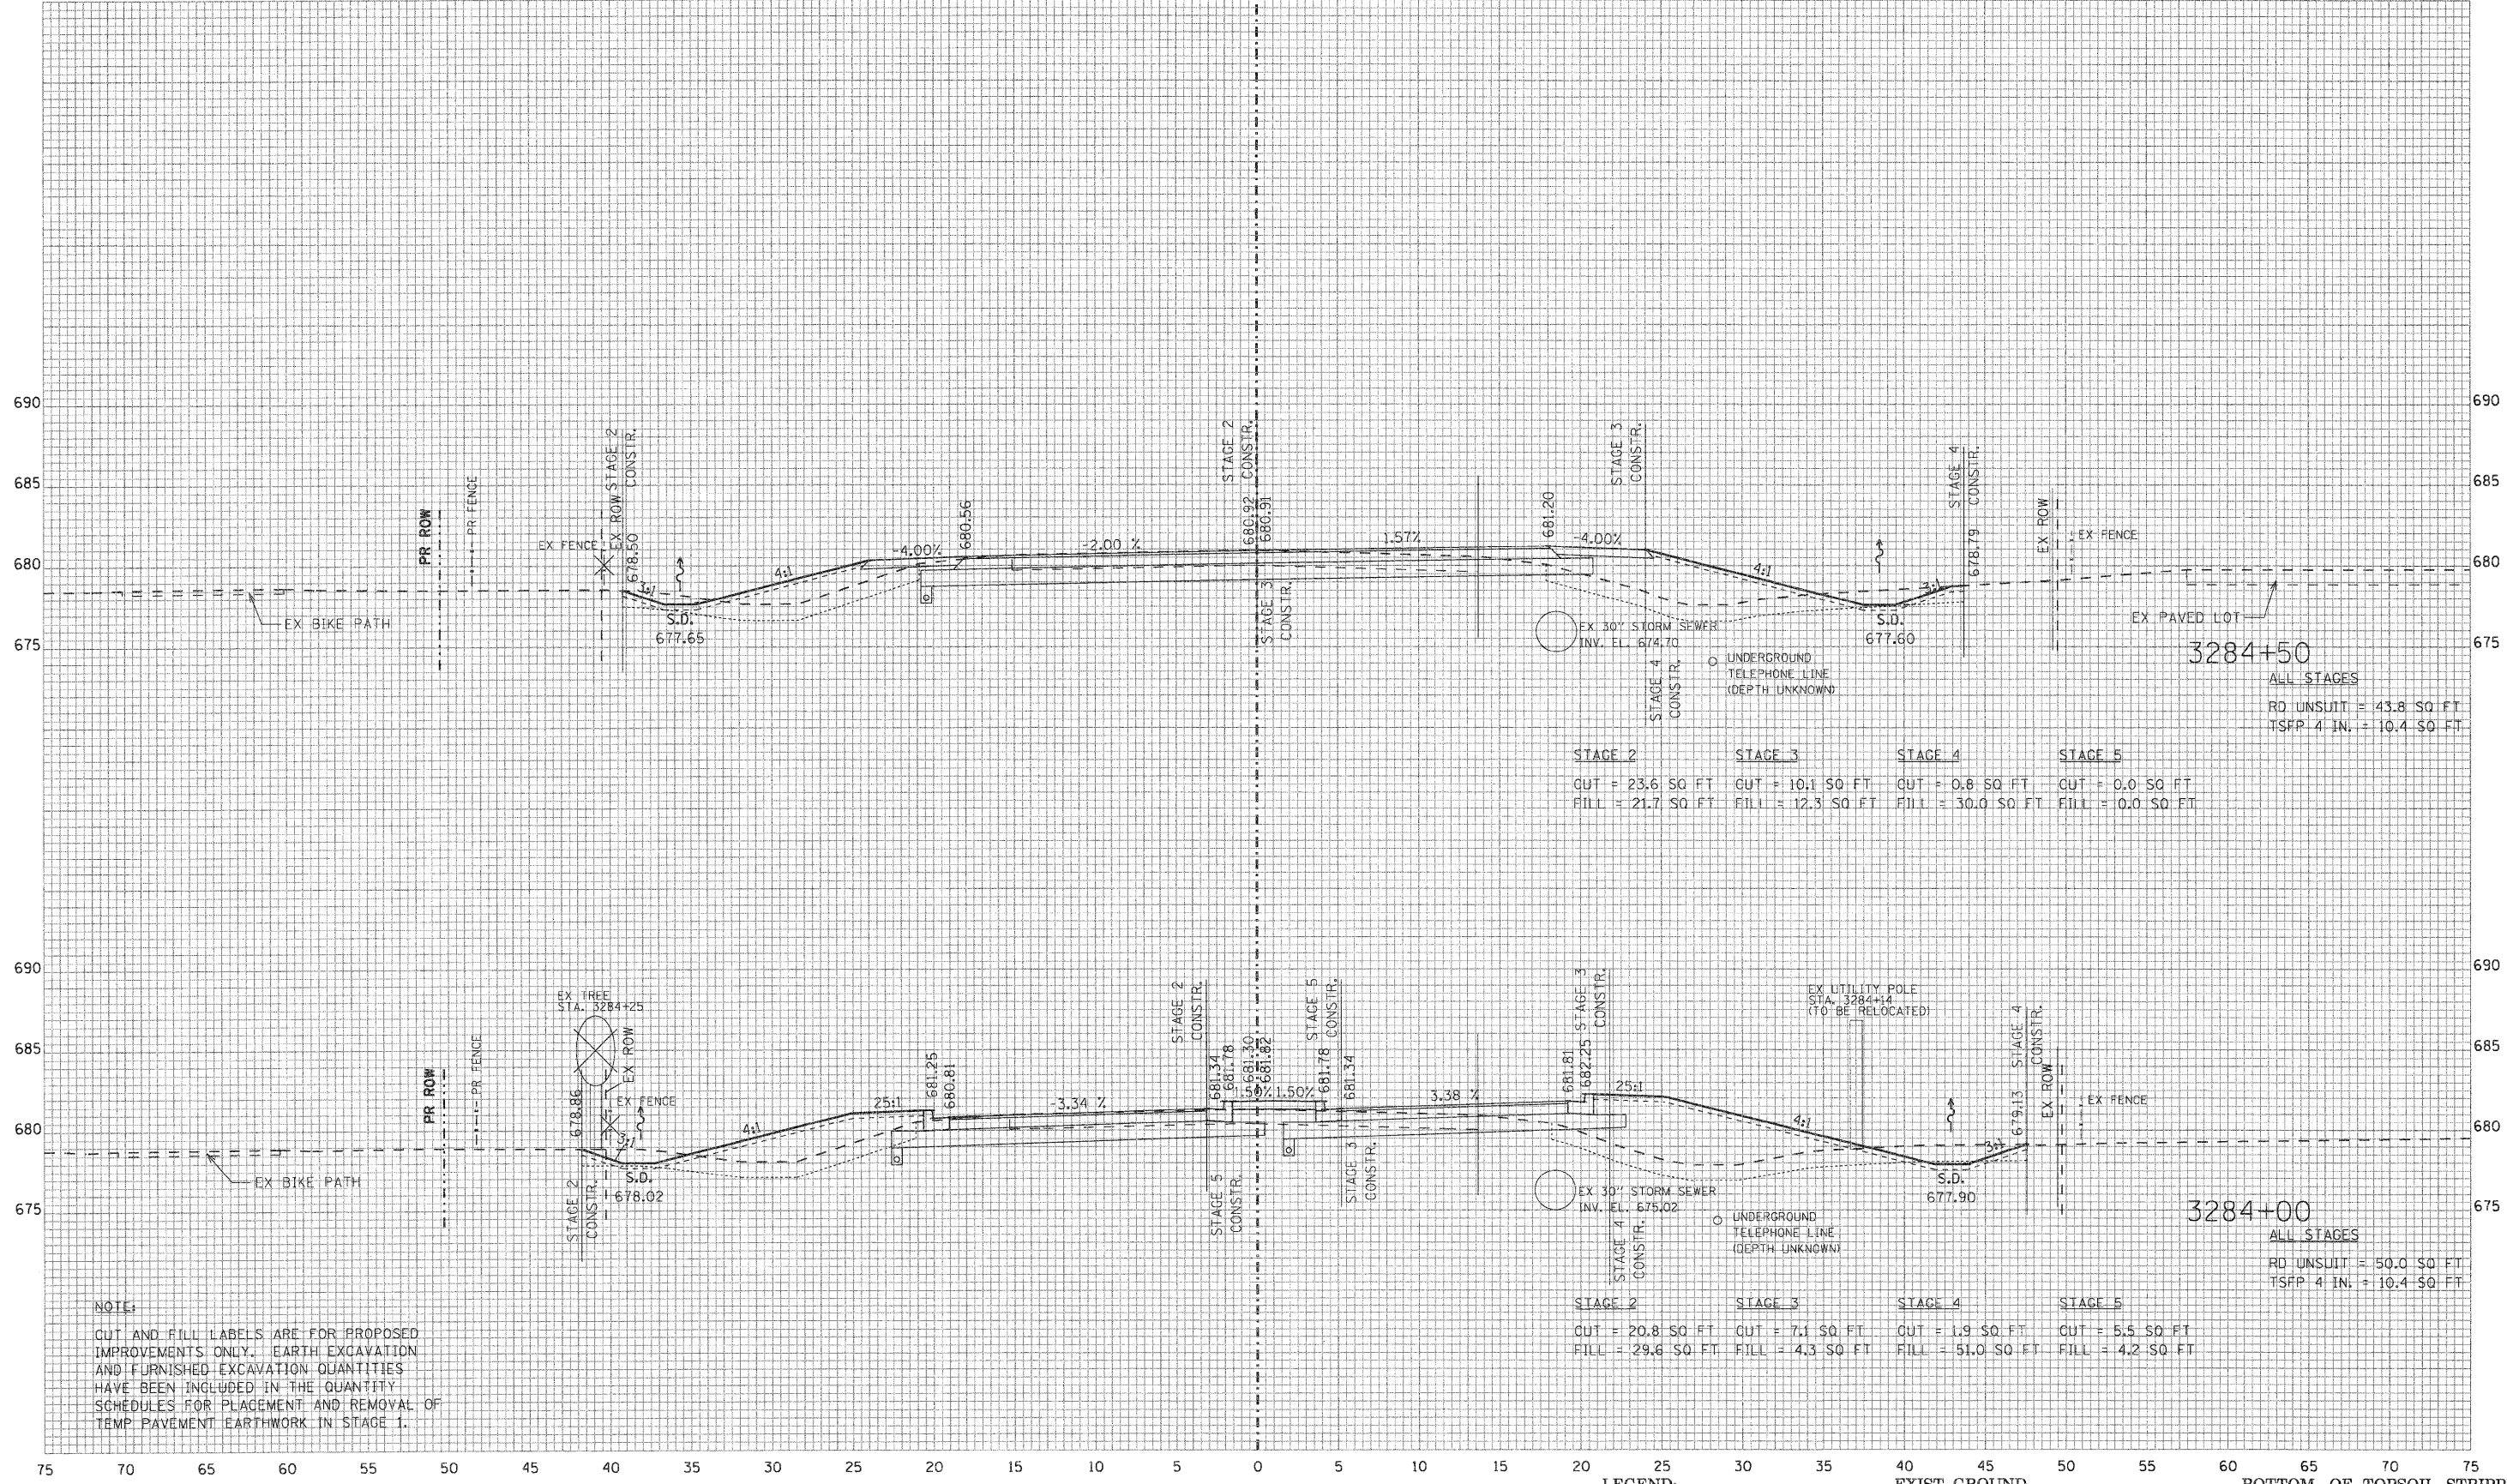

NOTE:
CUT AND FILL LABELS ARE FOR PROPOSED IMPROVEMENTS ONLY. EARTH EXCAVATION AND FURNISHED EXCAVATION QUANTITIES HAVE BEEN INCLUDED IN THE QUANTITY SCHEDULES FOR PLACEMENT AND REMOVAL OF TEMP PAVEMENT EARTHWORK IN STAGE 1.

LEGEND: --- EXIST. GROUND BOTTOM OF TOPSOIL STRIPPING

REVISIONS / REMARKS		DATE	BY	DESIGNED BY:	JRM
NO.	DESCRIPTION	DATE	BY	CHECKED BY:	MPK/JLC
		1/22/2010		DATE:	1/22/2010

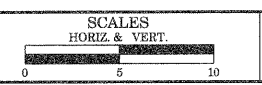

HDR 30 N LaSalle Street, Suite 3220
Chicago, IL 60602
312-443-4900
HDR Engineering, Inc.



EVERETT ROAD
CROSS SECTION STA. 3284+00 TO STA. 3284+50

ROUTE	SECTION	SECTION NUMBER	SHEET	SHEETS
CH	136	04-00136-06-CH	80	107

FILE NAME: *FILE*