



75 70 65 60 55 50 45 40 35 30 25 20 15 10 5 0 5 10 15 20 25 30 35 40 45 50 55 60 65 70 75

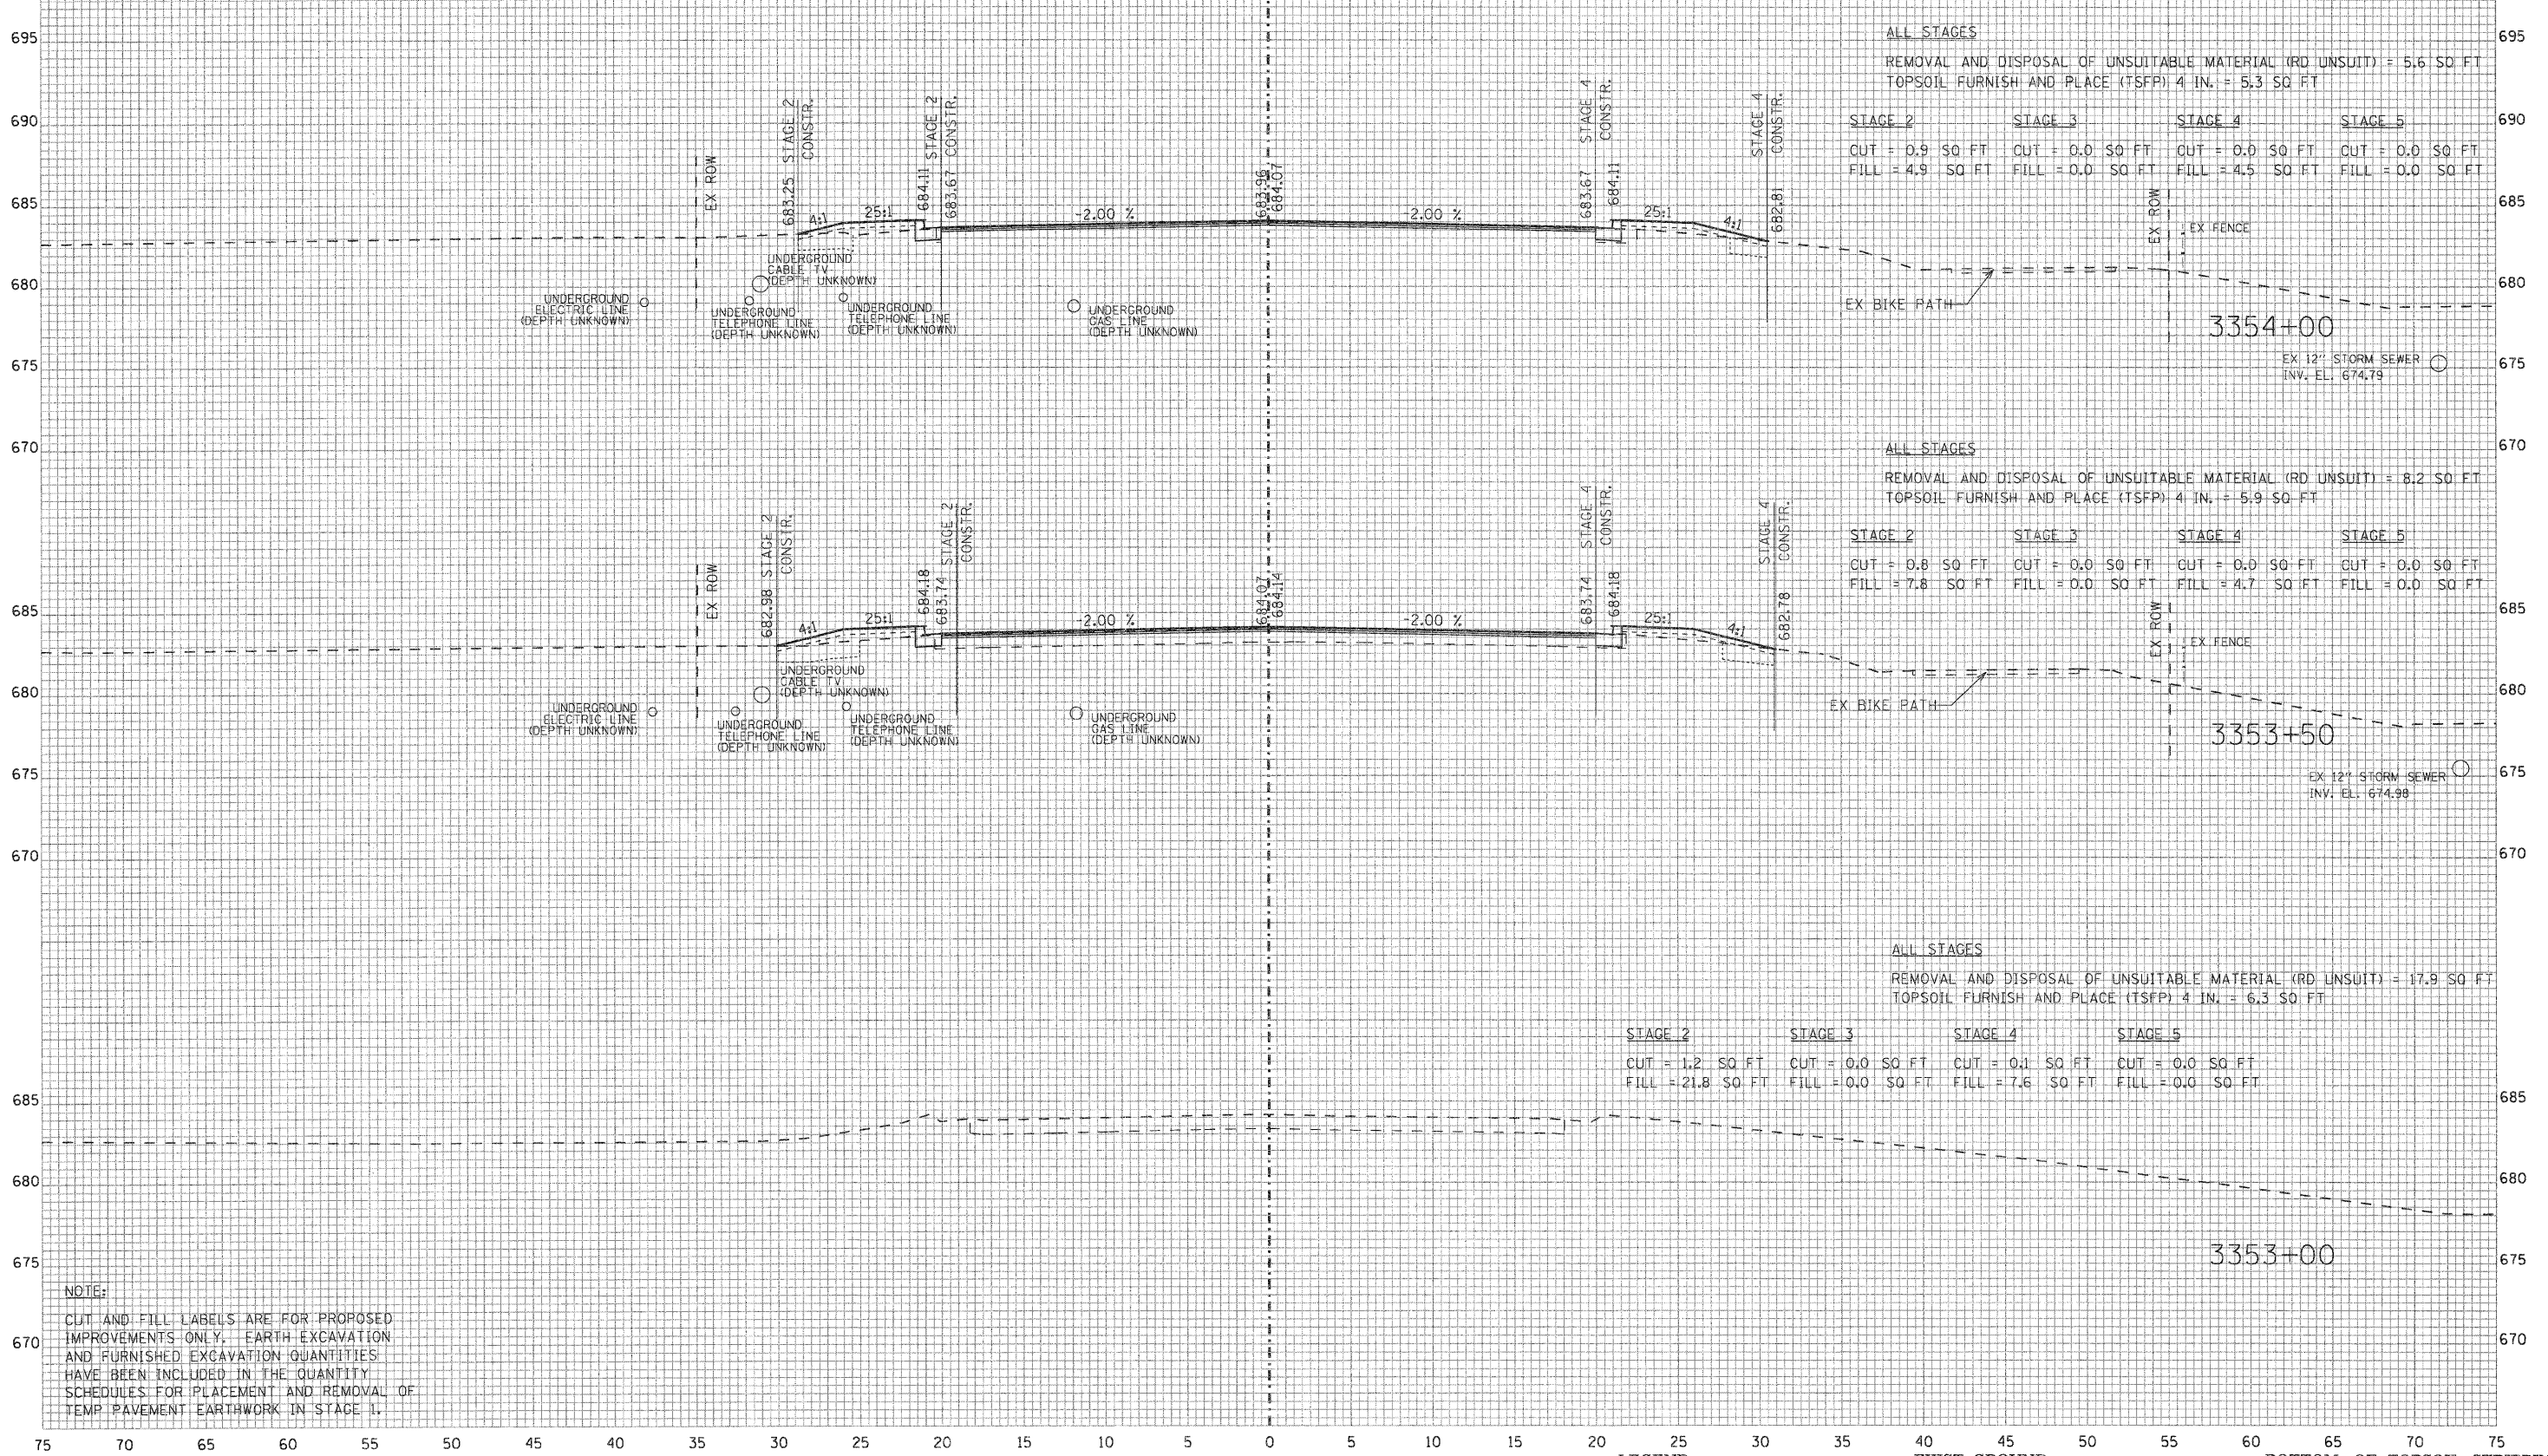

NOTE:
 CUT AND FILL LABELS ARE FOR PROPOSED IMPROVEMENTS ONLY. EARTH EXCAVATION AND FURNISHED EXCAVATION QUANTITIES HAVE BEEN INCLUDED IN THE QUANTITY SCHEDULES FOR PLACEMENT AND REMOVAL OF TEMP PAVEMENT EARTHWORK IN STAGE 1.

REVISIONS / REMARKS		DATE	BY	DESIGNED BY:	JRM
NO.	DESCRIPTION	/ /		CHECKED BY:	MPK/JLC
		/ /		DATE:	1/22/2010

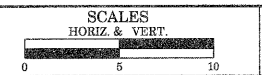

HDR
 32 N LaSalle Street, Suite 3220
 Chicago, IL 60602
 312-443-4900
 HDR Engineering, Inc.

LakeCounty
 Division of Transportation

RIVERWOODS ROAD		ROUTE	SECTION	SECTION NUMBER	SHEET	SHEETS
CROSS SECTION STA.	3353+00 TO STA. 3354+00	CH	136	04-00136-06-CH	83	107

FILE NAME: #FILE#