



75 70 65 60 55 50 45 40 35 30 25 20 15 10 5 0 5 10 15 20 25 30 35 40 45 50 55 60 65 70 75

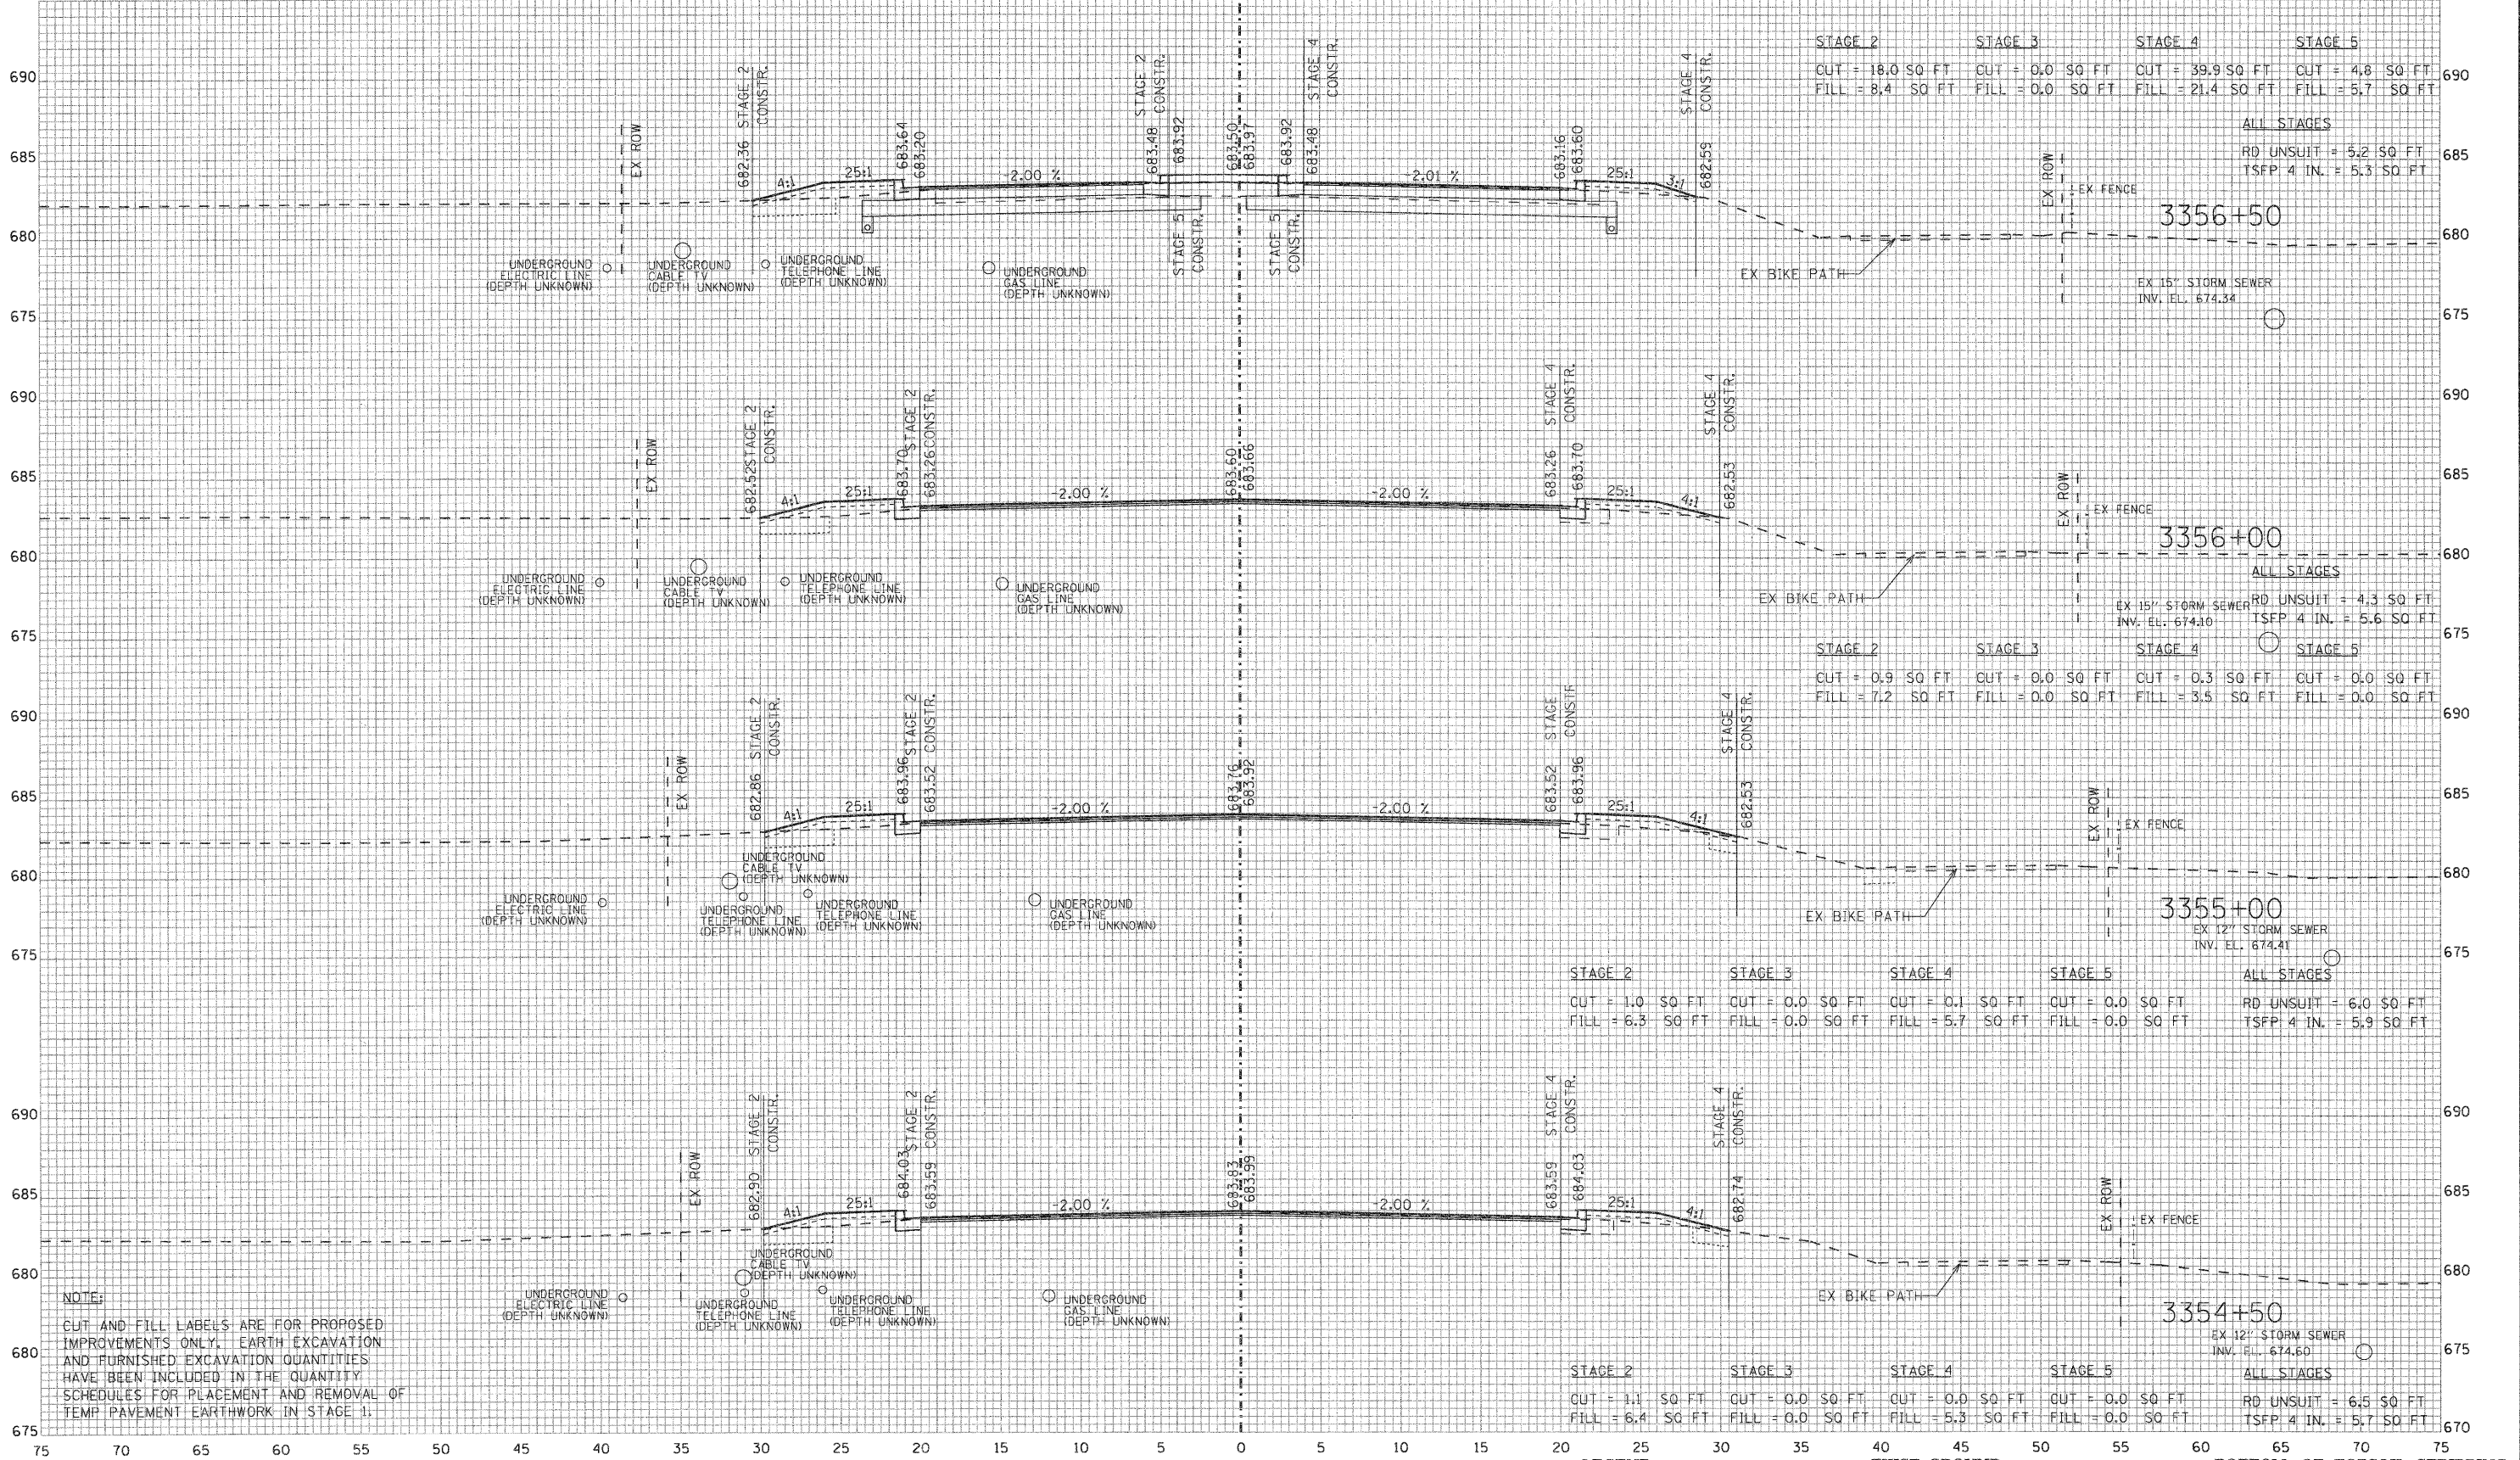

REVISIONS / REMARKS		DATE	BY	DESIGNED BY:	JRM
NO.	DESCRIPTION	/ /	/ /	MPK/JLC	
		/ /	/ /	DATE:	1/22/2010

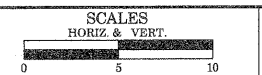

HDR
38 N LaSalle Street, Suite 3220
Chicago, IL 60602
312-443-4900
HDR Engineering, Inc.



RIVERWOODS ROAD		ROUTE	SECTION	SECTION NUMBER	SHEET	SHEETS
CROSS SECTION STA.	3354+59 TO STA. 3356+50	CH	136	04-00136-06-CH	84	107

FILE NAME: #FILE#

634/5