

REVISIONS / REMARKS					
NO.	DESCRIPTION	DATE	BY	DESIGNED BY:	JRM
		/ /		CHECKED BY:	MPK/JLC
		/ /		DATE:	1/22/2010

FILE NAME:

HDR
HDR Engineering, Inc.


30 N LaSalle Street, Suite 3220
Chicago, IL 60602
312-443-4900

LakeCounty
Division of Transportation

LCDOT DETAILS

ROUTE	SECTION	SECTION NUMBER	SHEET	SHEETS
CH	136	04-00136-06-CH	95	107

63915

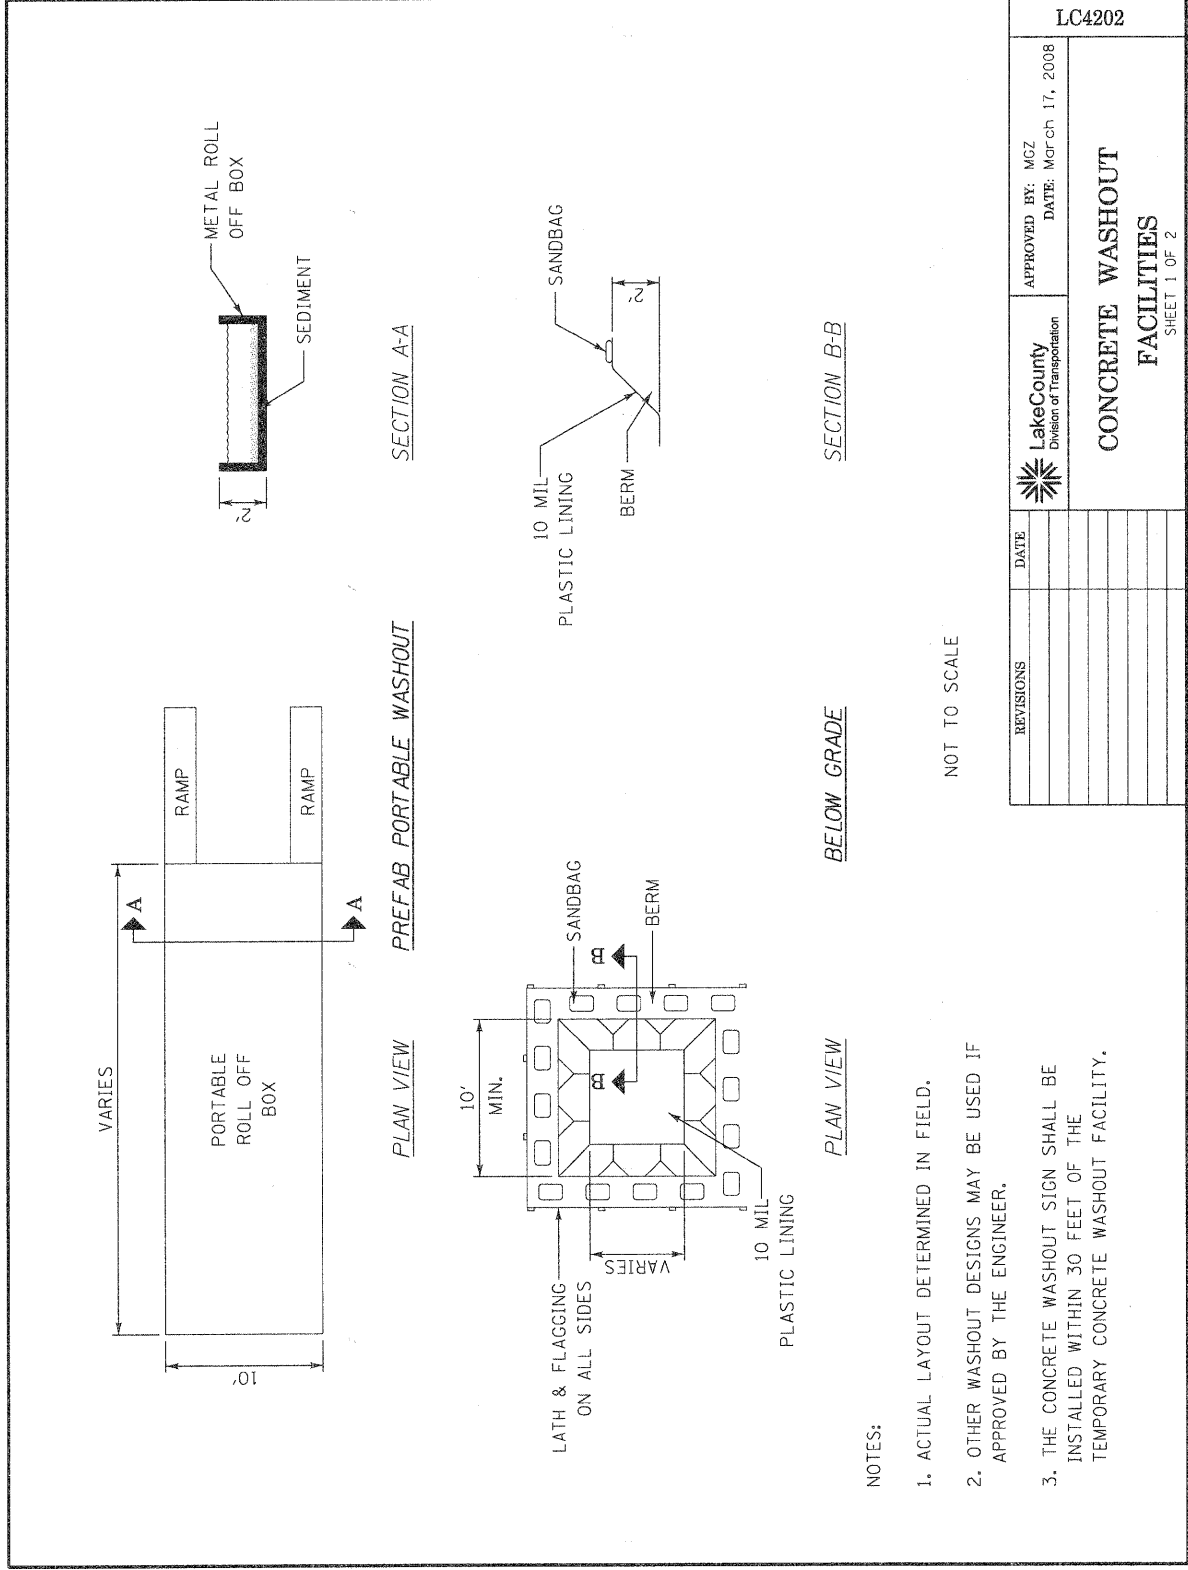


- NOT TO SCALE
- NOTES:
1. ACTUAL LAYOUT DETERMINED IN FIELD.
 2. OTHER WASHOUT DESIGNS MAY BE USED IF APPROVED BY THE ENGINEER.
 3. THE CONCRETE WASHOUT SIGN SHALL BE INSTALLED WITHIN 30 FEET OF THE TEMPORARY CONCRETE WASHOUT FACILITY.

REVISIONS	DATE	APPROVED BY: MGZ	DATE: March 17, 2008

LakeCounty
Division of Transportation

CONCRETE WASHOUT FACILITIES
SHEET 1 OF 2

LC4202

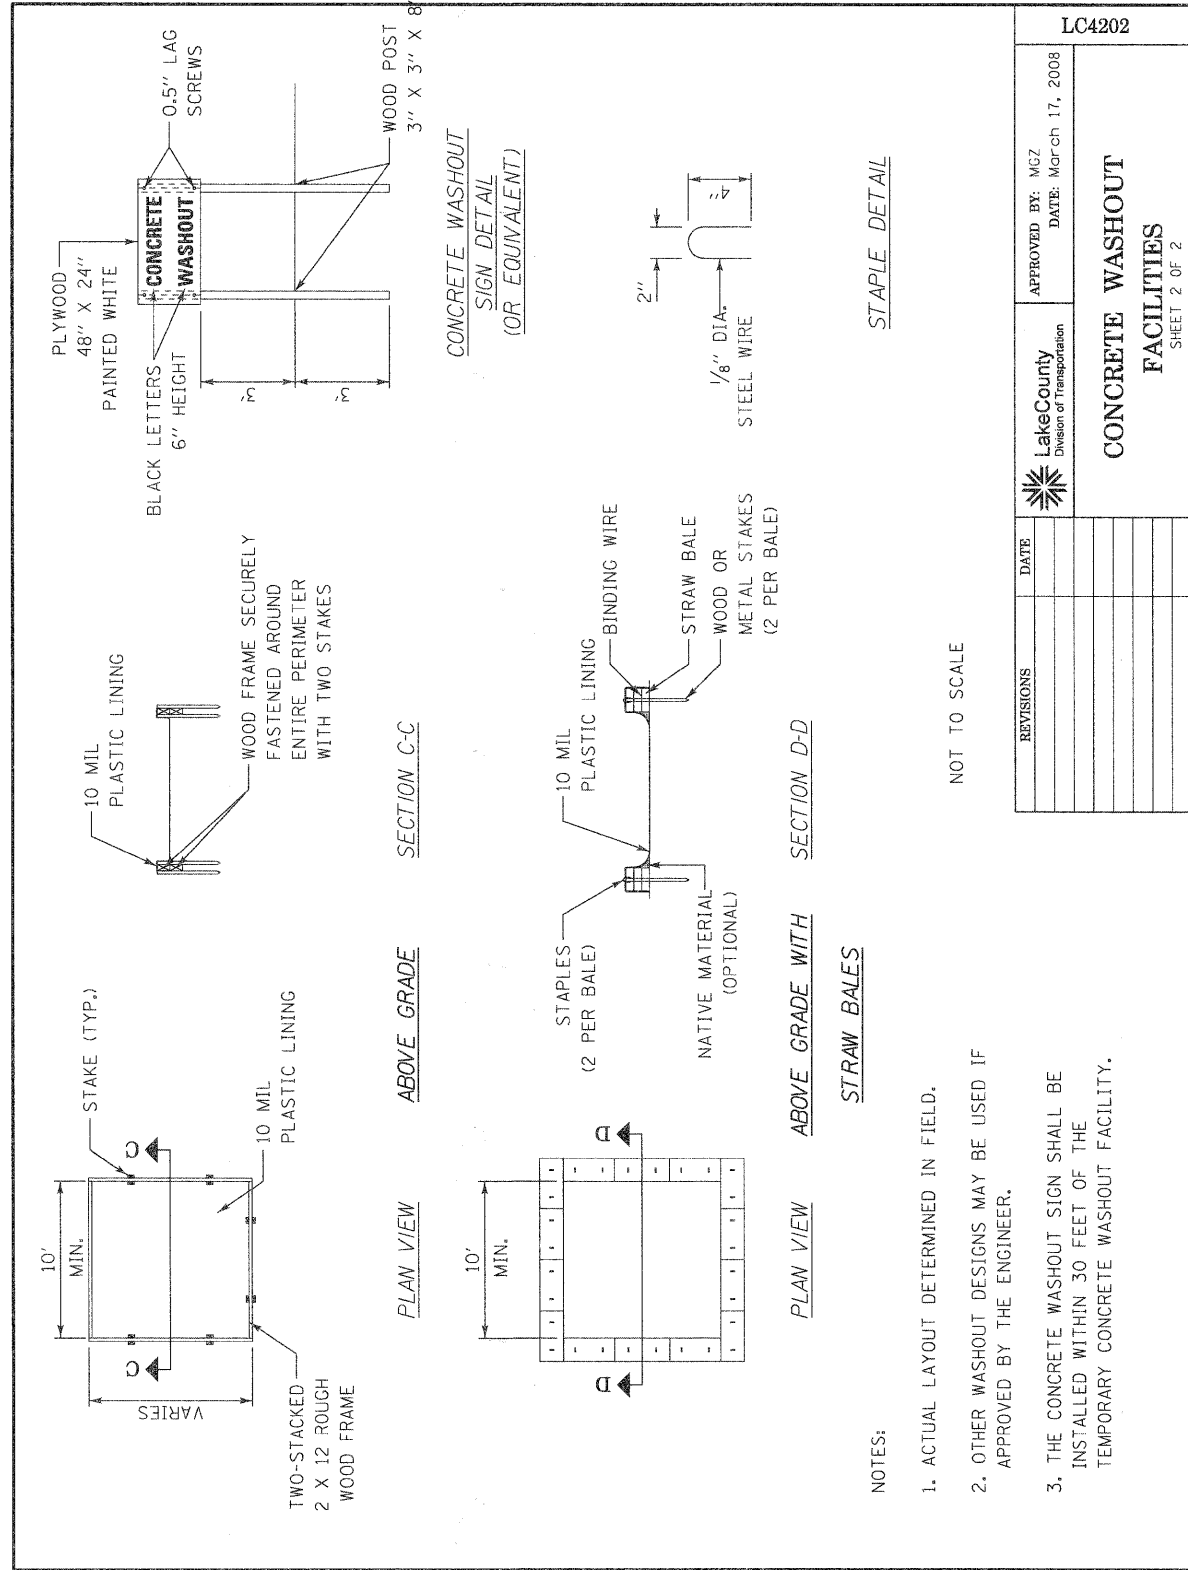

- NOT TO SCALE
- NOTES:
1. ACTUAL LAYOUT DETERMINED IN FIELD.
 2. OTHER WASHOUT DESIGNS MAY BE USED IF APPROVED BY THE ENGINEER.
 3. THE CONCRETE WASHOUT SIGN SHALL BE INSTALLED WITHIN 30 FEET OF THE TEMPORARY CONCRETE WASHOUT FACILITY.

REVISIONS	DATE	APPROVED BY: MGZ	DATE: March 17, 2008

LakeCounty
Division of Transportation

CONCRETE WASHOUT FACILITIES
SHEET 2 OF 2

LC4202