



SPECIAL DETAIL FOR ROUNDABOUTS SIGNING and PAVEMENT MARKINGS

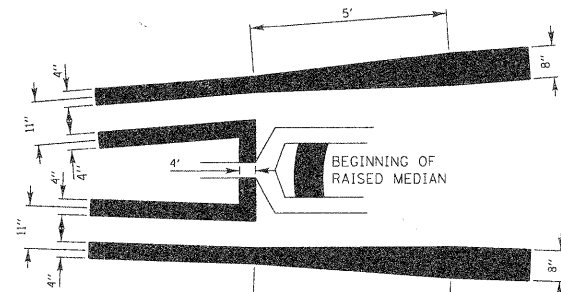

DETAILS OF 4" LINE TO 8" LINE TRANSITION


THE TRANSITION FROM THE 4" YELLOW LINE TO THE 8" YELLOW LINE SHALL START AT THE BEGINNING OF THE RAISED MEDIAN. THE WIDENING OF THE LINE SHALL BE ACCOMPLISHED WITH A SMOOTH TRANSITION AS SHOWN IN THE ABOVE DRAWING.

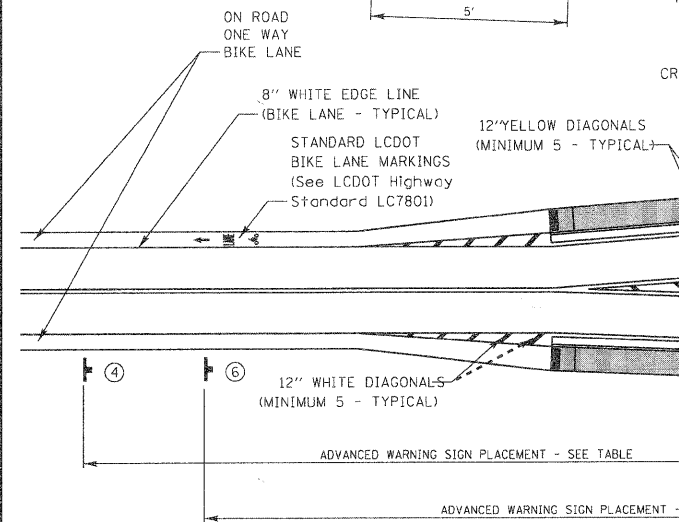


NOTE:
EACH QUADRANT OF THIS STANDARD DEPICTS A DIFFERENT CONDITION. THE INTERSECTION SHOULD NOT BE VIEWED AS A WHOLE.

ADVANCE WARNING SIGN PLACEMENT

POSTED SPEED LIMIT	DISTANCE IN ADVANCE OF THE INTERSECTION
20 - 40 MPH	200 FEET
45 - 55 MPH	400 FEET

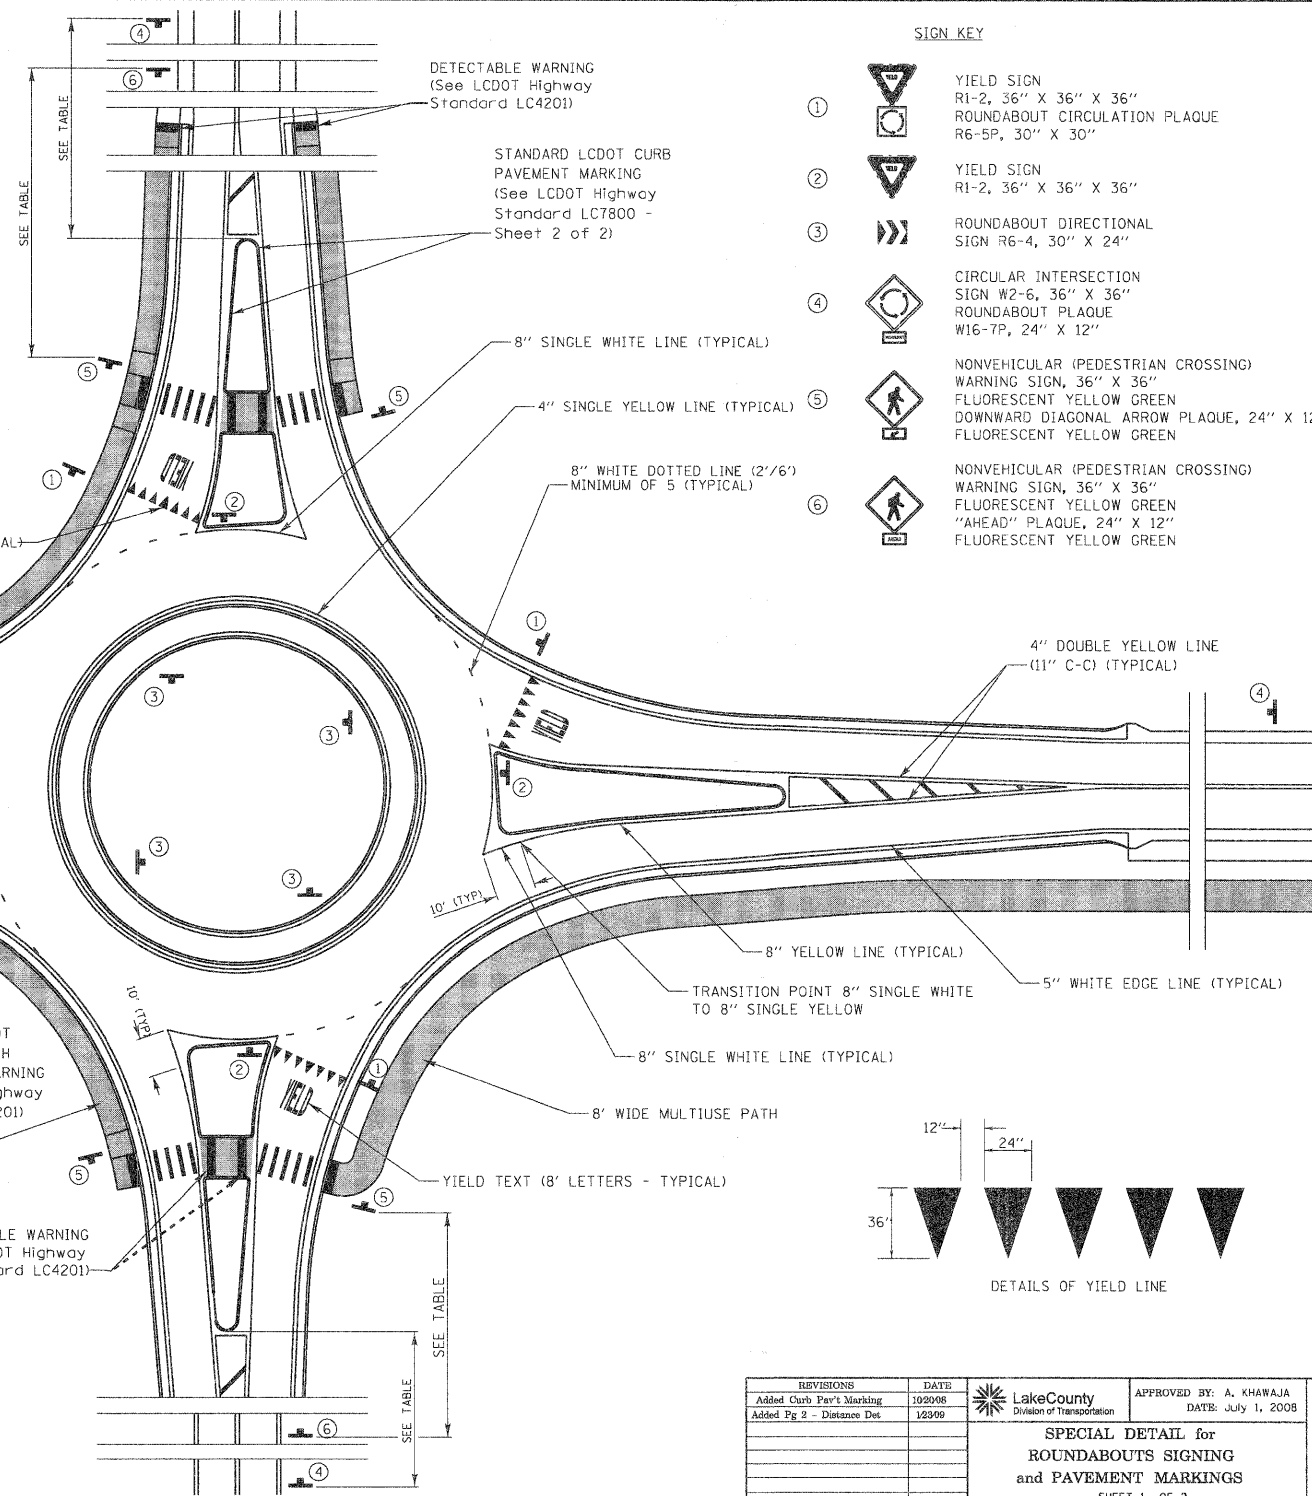

SIGN KEY	
①	YIELD SIGN R1-2, 36" X 36" X 36" ROUNDABOUT CIRCULATION PLAQUE R6-5P, 30" X 30"
②	YIELD SIGN R1-2, 36" X 36" X 36"
③	ROUNDABOUT DIRECTIONAL SIGN R6-4, 30" X 24"
④	CIRCULAR INTERSECTION SIGN W2-6, 36" X 36" ROUNDABOUT PLAQUE W16-7P, 24" X 12"
⑤	NONVEHICULAR (PEDESTRIAN CROSSING) WARNING SIGN, 36" X 36" FLUORESCENT YELLOW GREEN DOWNWARD DIAGONAL ARROW PLAQUE, 24" X 12" FLUORESCENT YELLOW GREEN
⑥	NONVEHICULAR (PEDESTRIAN CROSSING) WARNING SIGN, 36" X 36" FLUORESCENT YELLOW GREEN "AHEAD" PLAQUE, 24" X 12" FLUORESCENT YELLOW GREEN

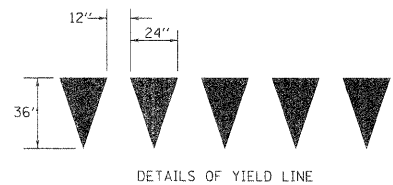

REVISIONS / REMARKS				
NO.	DESCRIPTION	DATE	BY	SURVEYOR:

FILE NAME: #FILE#



TYPICAL SECTIONS

ROUTE	SECTION	SECTION NUMBER	SHEET	SHEETS
CH				

REVISIONS	DATE	APPROVED BY:	DATE:
Added Curb Pav't Marking	10/20/08	A. KHAWAJA	July 1, 2008
Added Pg 2 - Distance Det	1/23/09		




SPECIAL DETAIL for
ROUNDABOUTS SIGNING
and PAVEMENT MARKINGS
SHEET 1 OF 2

LC7804

REVISIONS / REMARKS				
NO.	DESCRIPTION	DATE	BY	DESIGNED BY:
				JRM
				MPK/JLC
				1/22/2010

FILE NAME:

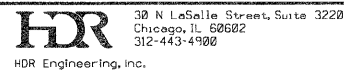

ROUTE	SECTION	SECTION NUMBER	SHEET	SHEETS
CH	136	04-00136-06-CH	102	107

63915