

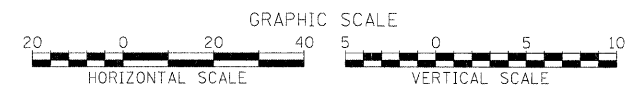


PLAN	SURVEYED	BY	DATE
	PLOTTED		
	CHECKED		
	NO. OF PAGES		
	CADD FILE NAME		
	NO.		

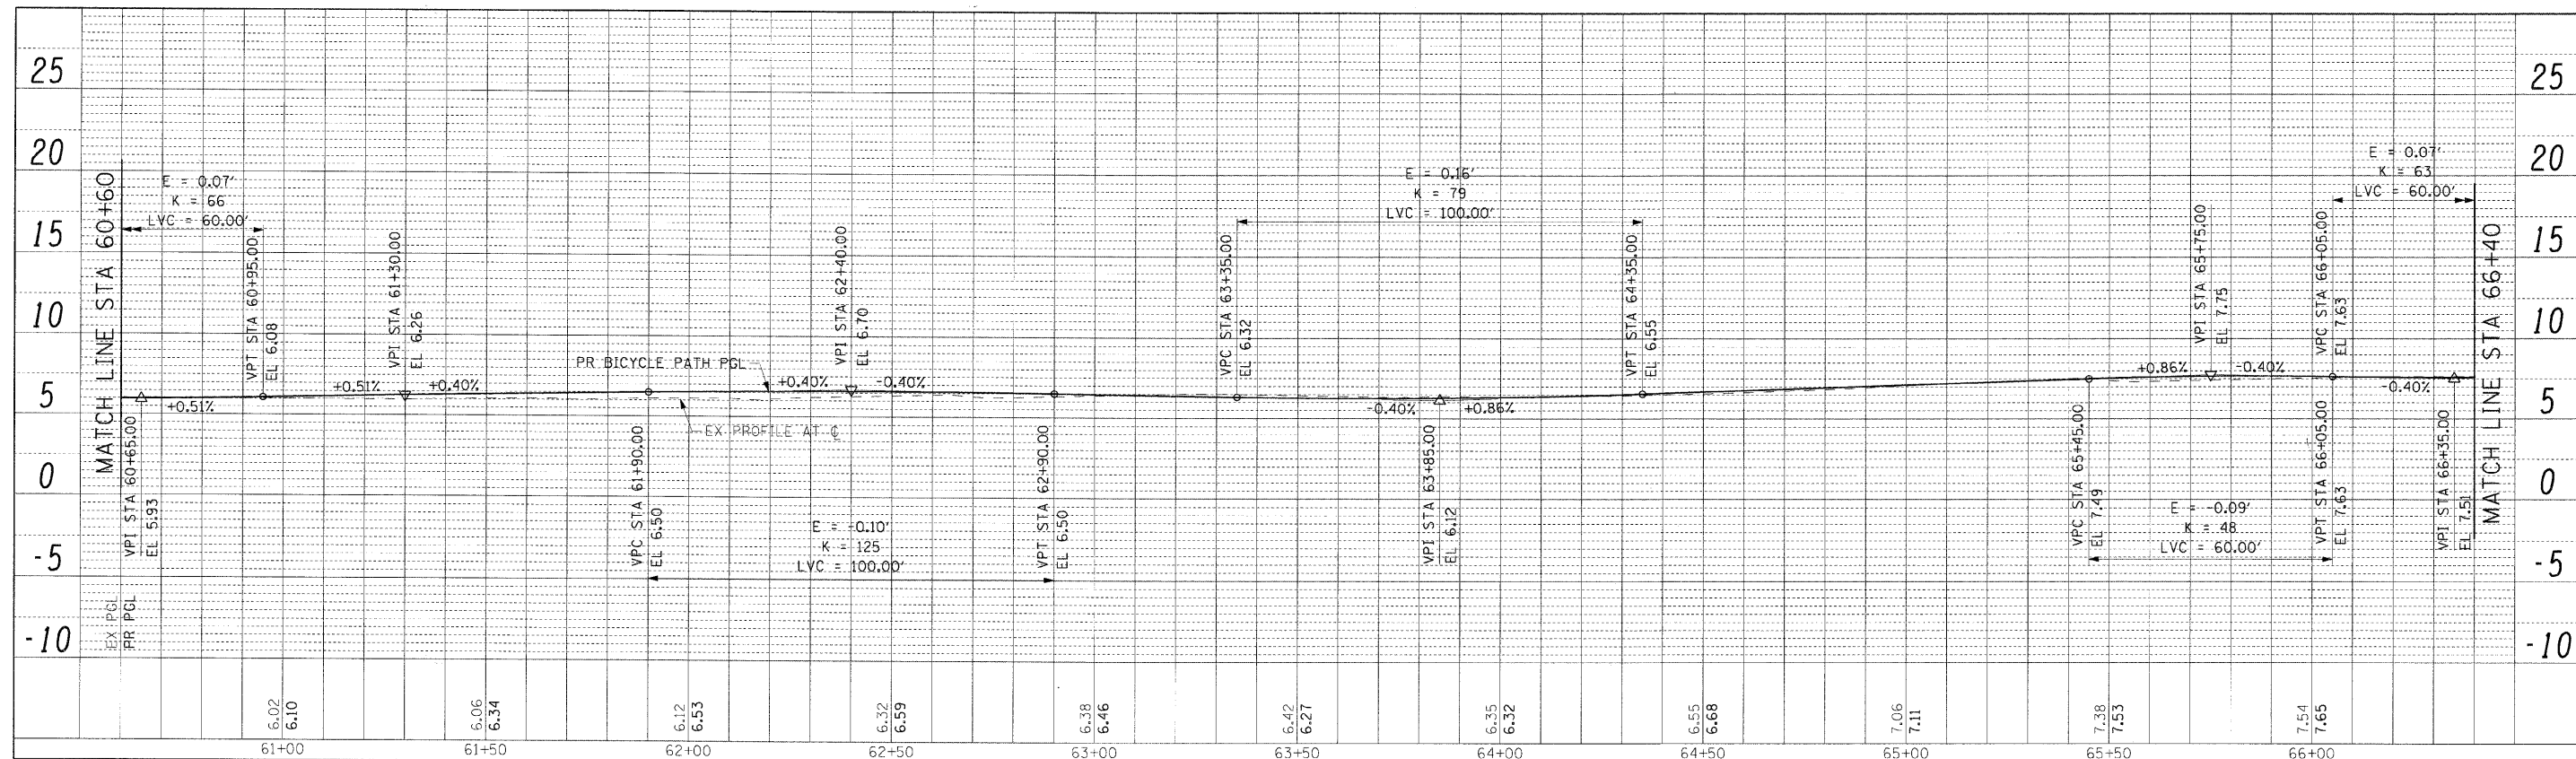

PROFILE	SURVEYED	BY	DATE
	PLOTTED		
	CHECKED		
	NO. OF PAGES		
	CADD FILE NAME		
	NO.		

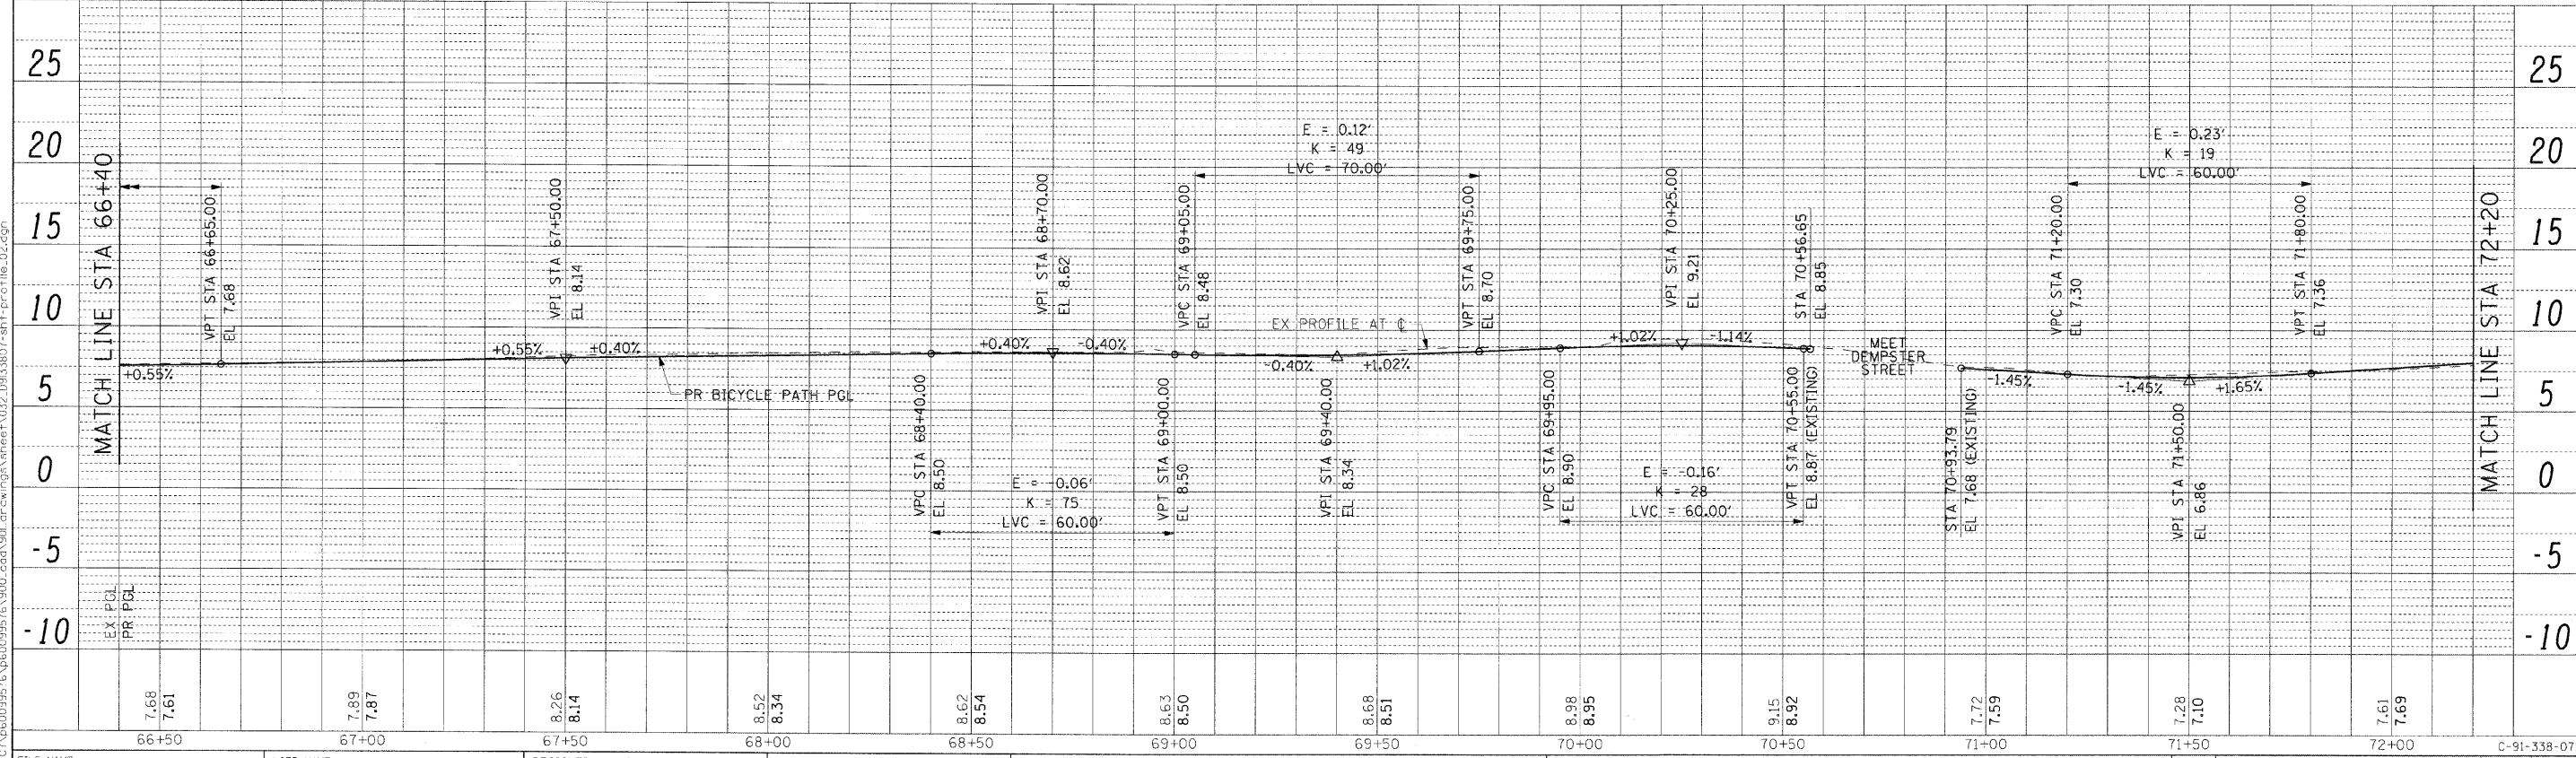

FILE NAME = \\uschg1p207\p60099576\p60099576\900_cad\901.dwg	USER NAME = czosnykab	DESIGNED - OP	REVISED -	<b>STATE OF ILLINOIS</b> <b>DEPARTMENT OF TRANSPORTATION</b>	<b>BICYCLE PATH PROFILE</b>	F.A. RTE.	SECTION	COUNTY	TOTAL SHEETS	SHEET NO.
12/01/2009	\\uschg1p207\p60099576\p60099576\900_cad\901.dwg	DRAWN - OP	REVISED -			07-00246-00-BT	COOK	81	32	
		CHECKED - BMC	REVISED -			ITP NO. 102121	CONTRACT NO. 63423			
		DATE - 11/24/09	REVISED -			FED. ROAD DIST. NO.	ILLINOIS	FED. AID PROJECT		

SCALE: AS SHOWN SHEET NO. OF SHEETS STA. 60+60 TO STA. 72+20