

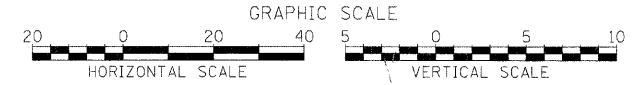


PLAN	SURVEYED	DATE
	BY	
	NOTED	
	CHECKED	
	DATE	
	FILE NAME	

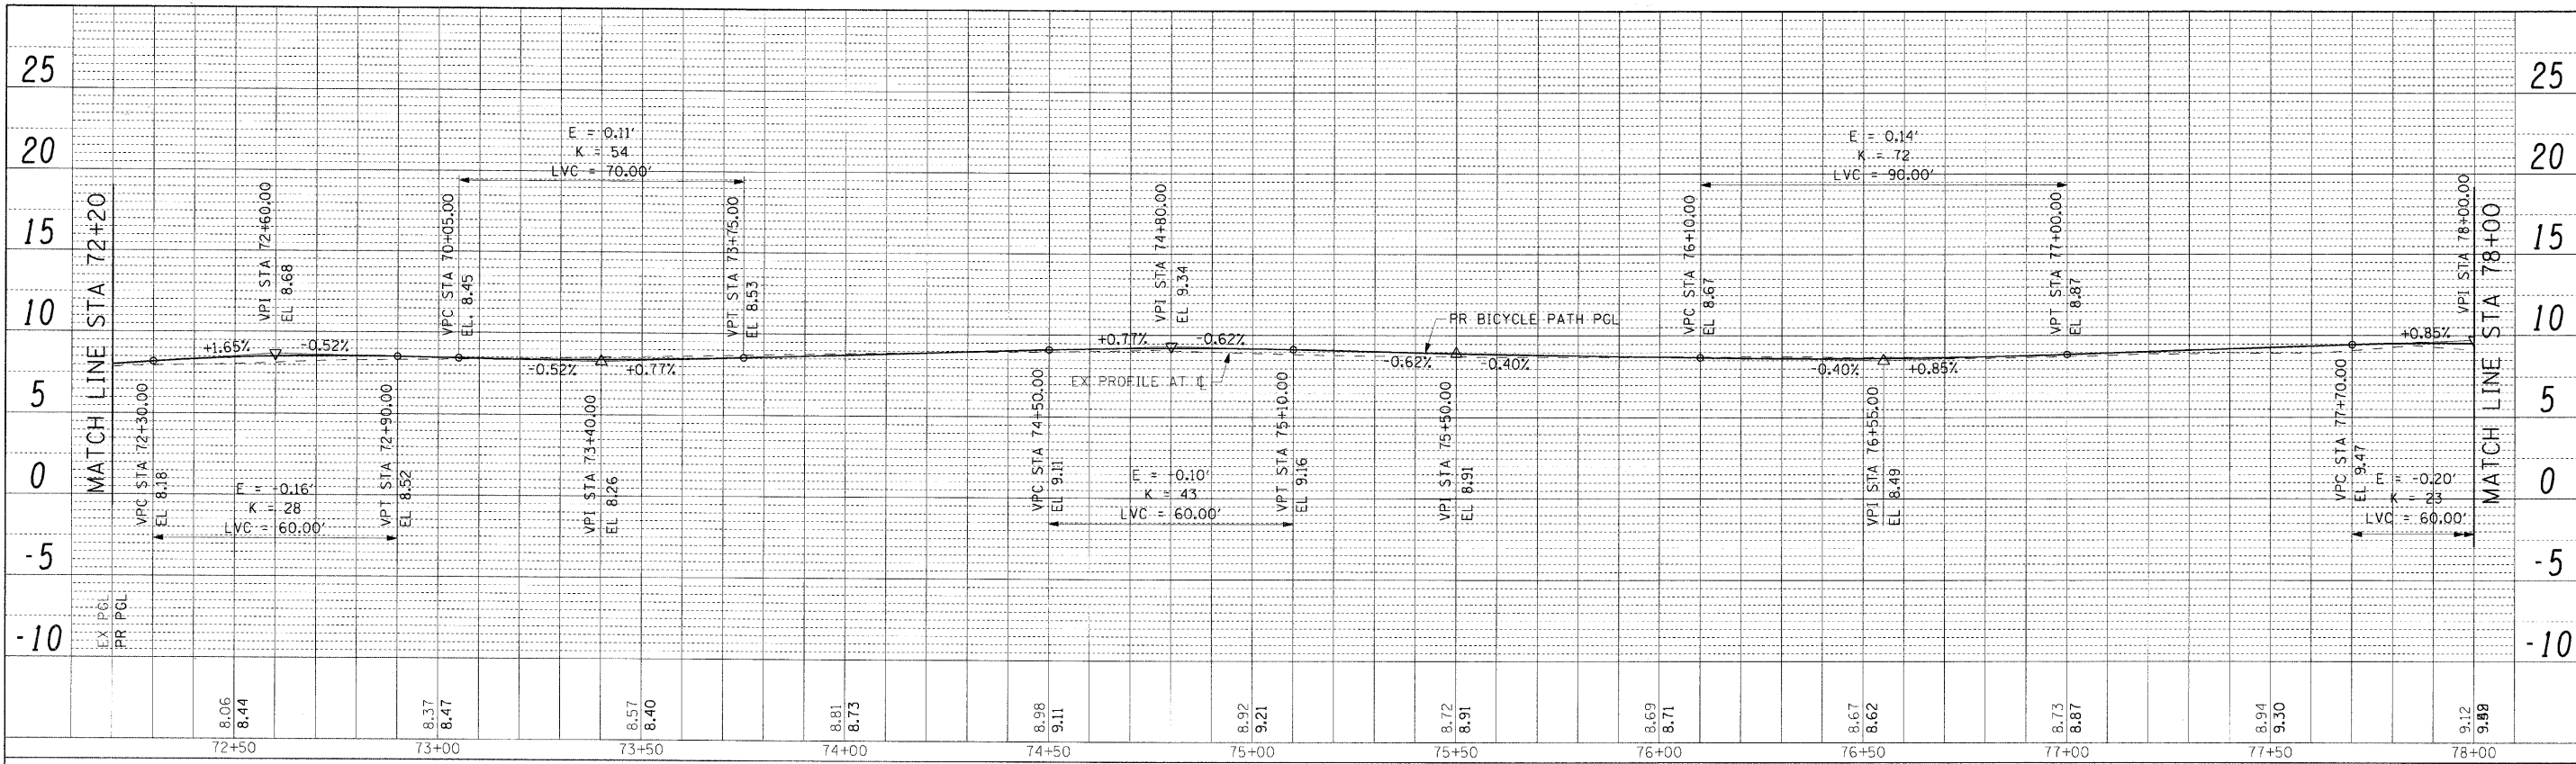

PROFILE	SURVEYED	DATE
	BY	
	NOTED	
	CHECKED	
	DATE	
	FILE NAME	

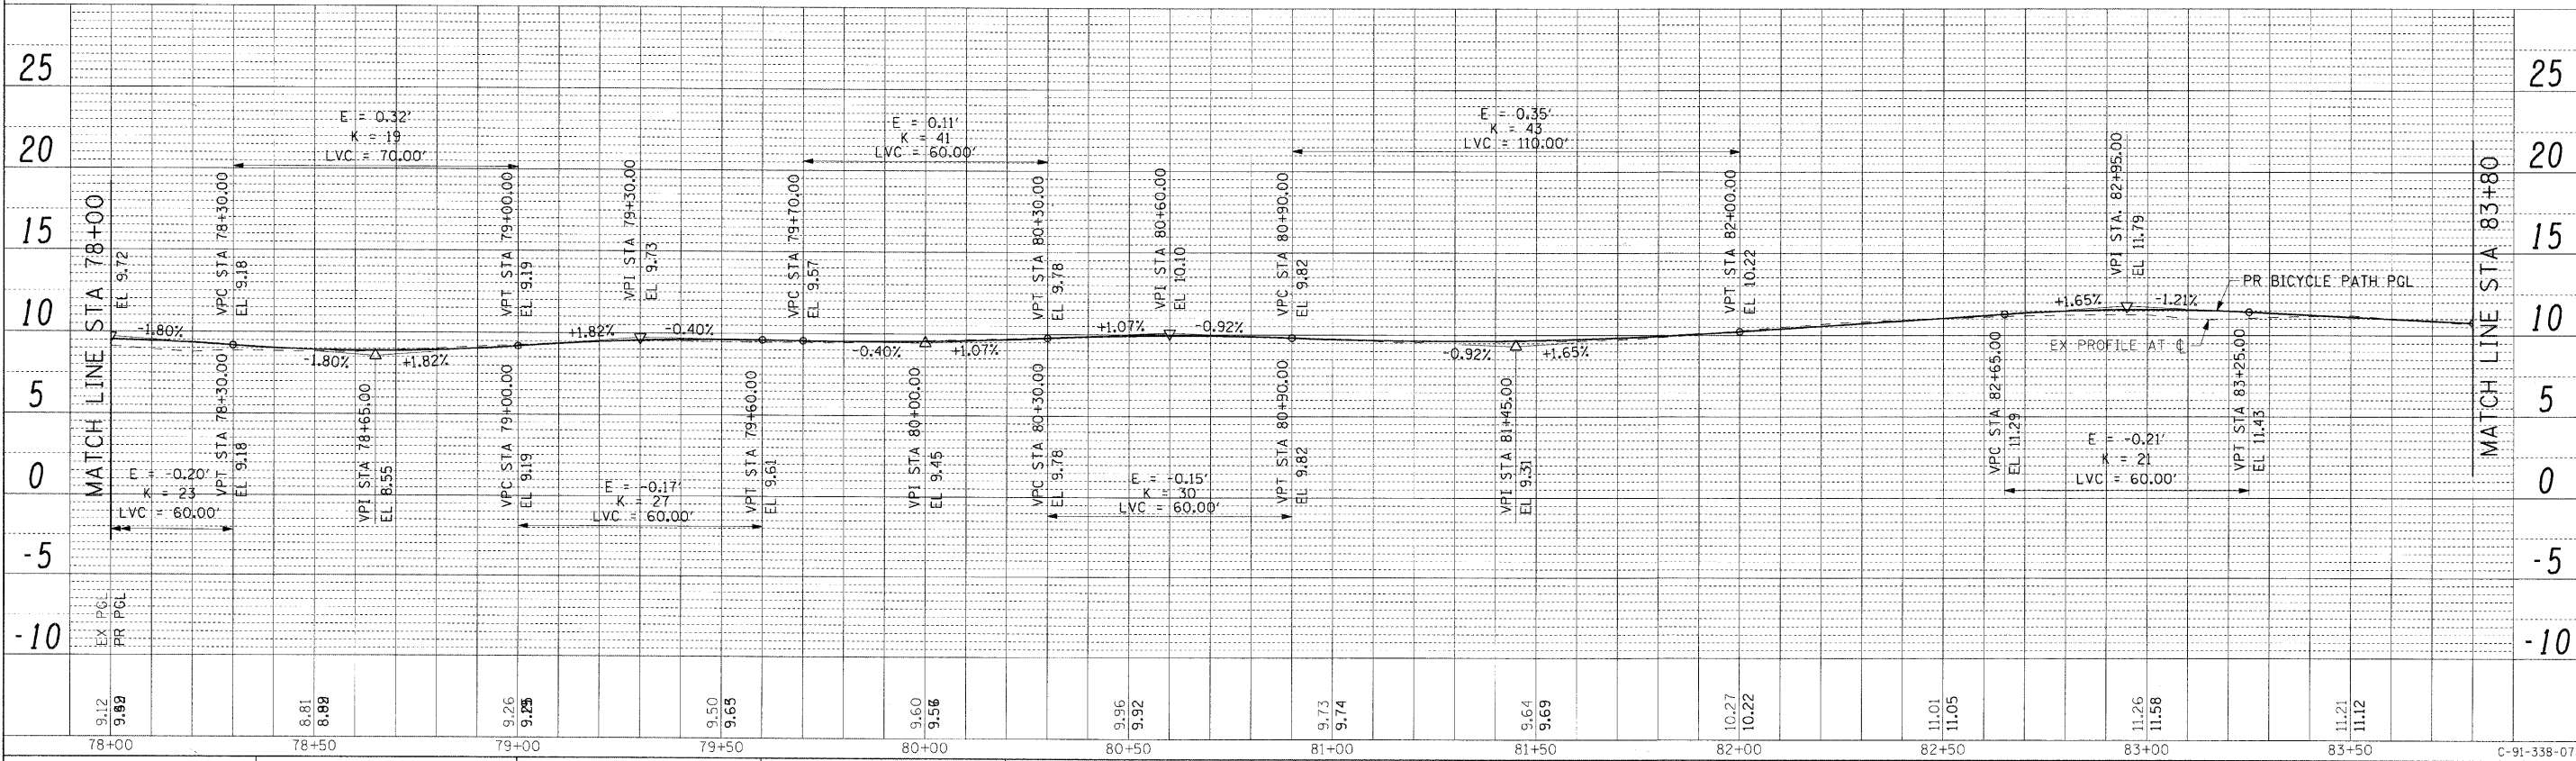

FILE NAME =	USER NAME = ozosnykab	DESIGNED - OP	REVISED -
\\uschi\p207\p60099576\p60099576\p60099576\900.cad\91.dwg\sheet\033.D9133827-shr-prof		DRAWN - OP	REVISED -
		CHECKED - BMC	REVISED -
		DATE - 11/24/09	REVISED -

**STATE OF ILLINOIS
DEPARTMENT OF TRANSPORTATION**

BICYCLE PATH PROFILE

SCALE: AS SHOWN SHEET NO. OF SHEETS STA. 72+20 TO STA. 83+80

F.A. RTE.	SECTION	COUNTY	TOTAL SHEETS	SHEET NO.
	07-00246-00-BT	COOK	81	33
ITEP NO. 102121		CONTRACT NO. 63423		
FED. ROAD DIST. NO. ILLINOIS FED. AID PROJECT				

12/01/2009

C-91-338-07