


A ORNAMENTAL LIGHTING UNIT COMPLETE
NOT TO SCALE

NOTES:

1. ALL FINISHES SHALL BE BLACK TEXTURED.
2. ALL PART NUMBERS ARE LUMEC, OR APPROVED EQUALS.

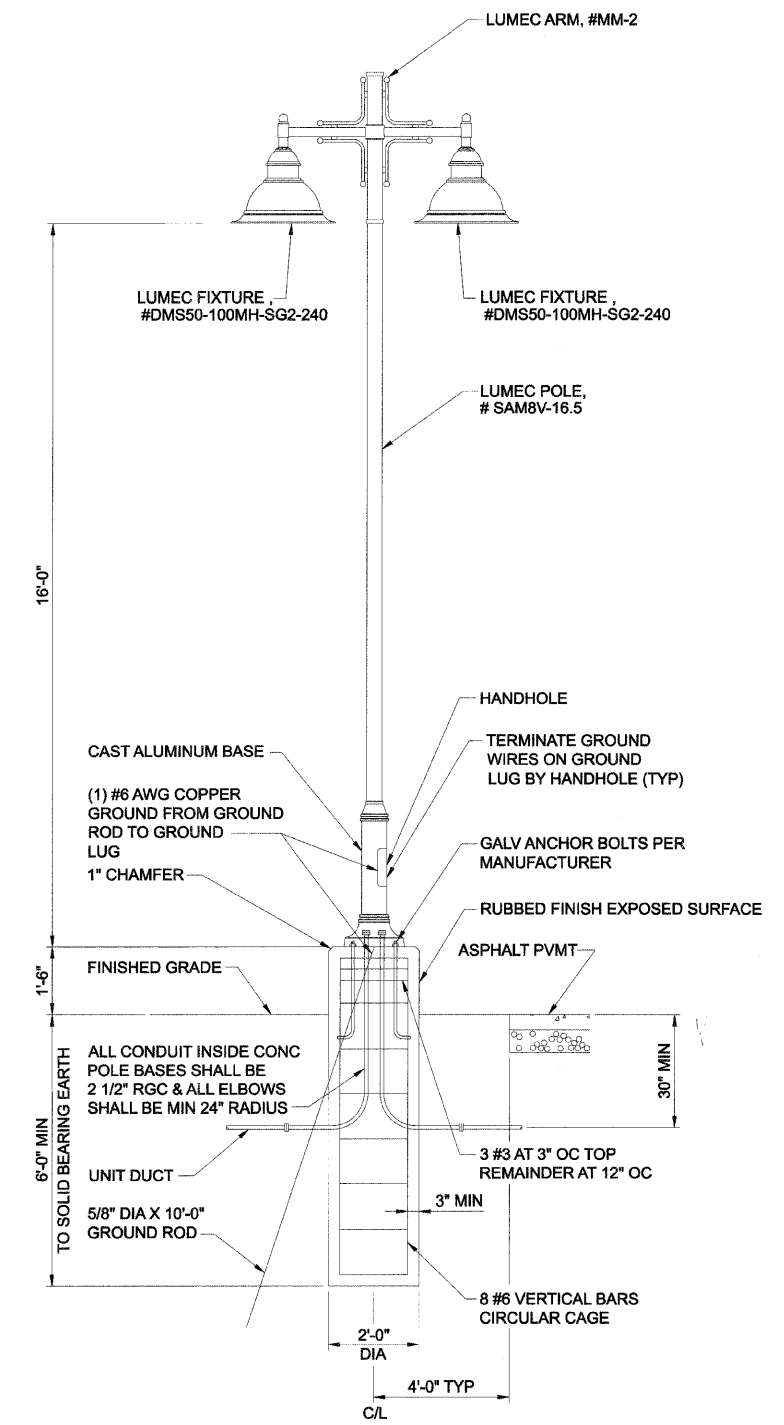

B ORNAMENTAL LIGHTING UNIT COMPLETE, DUAL MAST ARMS
NOT TO SCALE

J:\256\Drawings\Sheet\Electrical\09133807-sht-1.rvt.dgn

FILE NAME =	USER NAME = #USER#	DESIGNED - AM	REVISED -
#FILES#		DRAWN - AM	REVISED -
	PLOT SCALE = #SCALE#	CHECKED - GR	REVISED -
	PLOT DATE = #DATE#	DATE - 12/01/2009	REVISED -

**STATE OF ILLINOIS
DEPARTMENT OF TRANSPORTATION**

**EVANSTON LAKE FRONT PATH
LIGHT POLE AND
FOUNDATION DETAIL**

SCALE: NTS SHEET NO. OF SHEETS STA. 97+00 TO STA. 106+83

C-91-338-07		F.A. RTE.	SECTION	COUNTY	TOTAL SHEETS	SHEET NO.
			07-00246-00-BT	COOK	81	52
ITEP NO. 102121		CONTRACT NO. 63423		ILLINOIS FED. AID PROJECT		

SINGH 300 W. ADAMS ST.
CHICAGO, IL 60606
SINGH & ASSOCIATES, INC. TEL: (312) 629-0240
CONSULTING ENGINEERS FAX: (312) 629-8449