
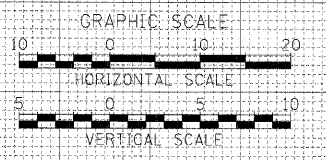


| | | |
|--------------|---------------|------|
| FINAL SURVEY | SURVEYED | DATE |
| NOTE BOOK | PLOTTED | BY |
| NO. | TEMPLATE | |
| | AREAS CHECKED | |

| | | |
|-----------------|---------------|------|
| ORIGINAL SURVEY | SURVEYED | DATE |
| NOTE BOOK | PLOTTED | BY |
| NO. | TEMPLATE | |
| | AREAS CHECKED | |

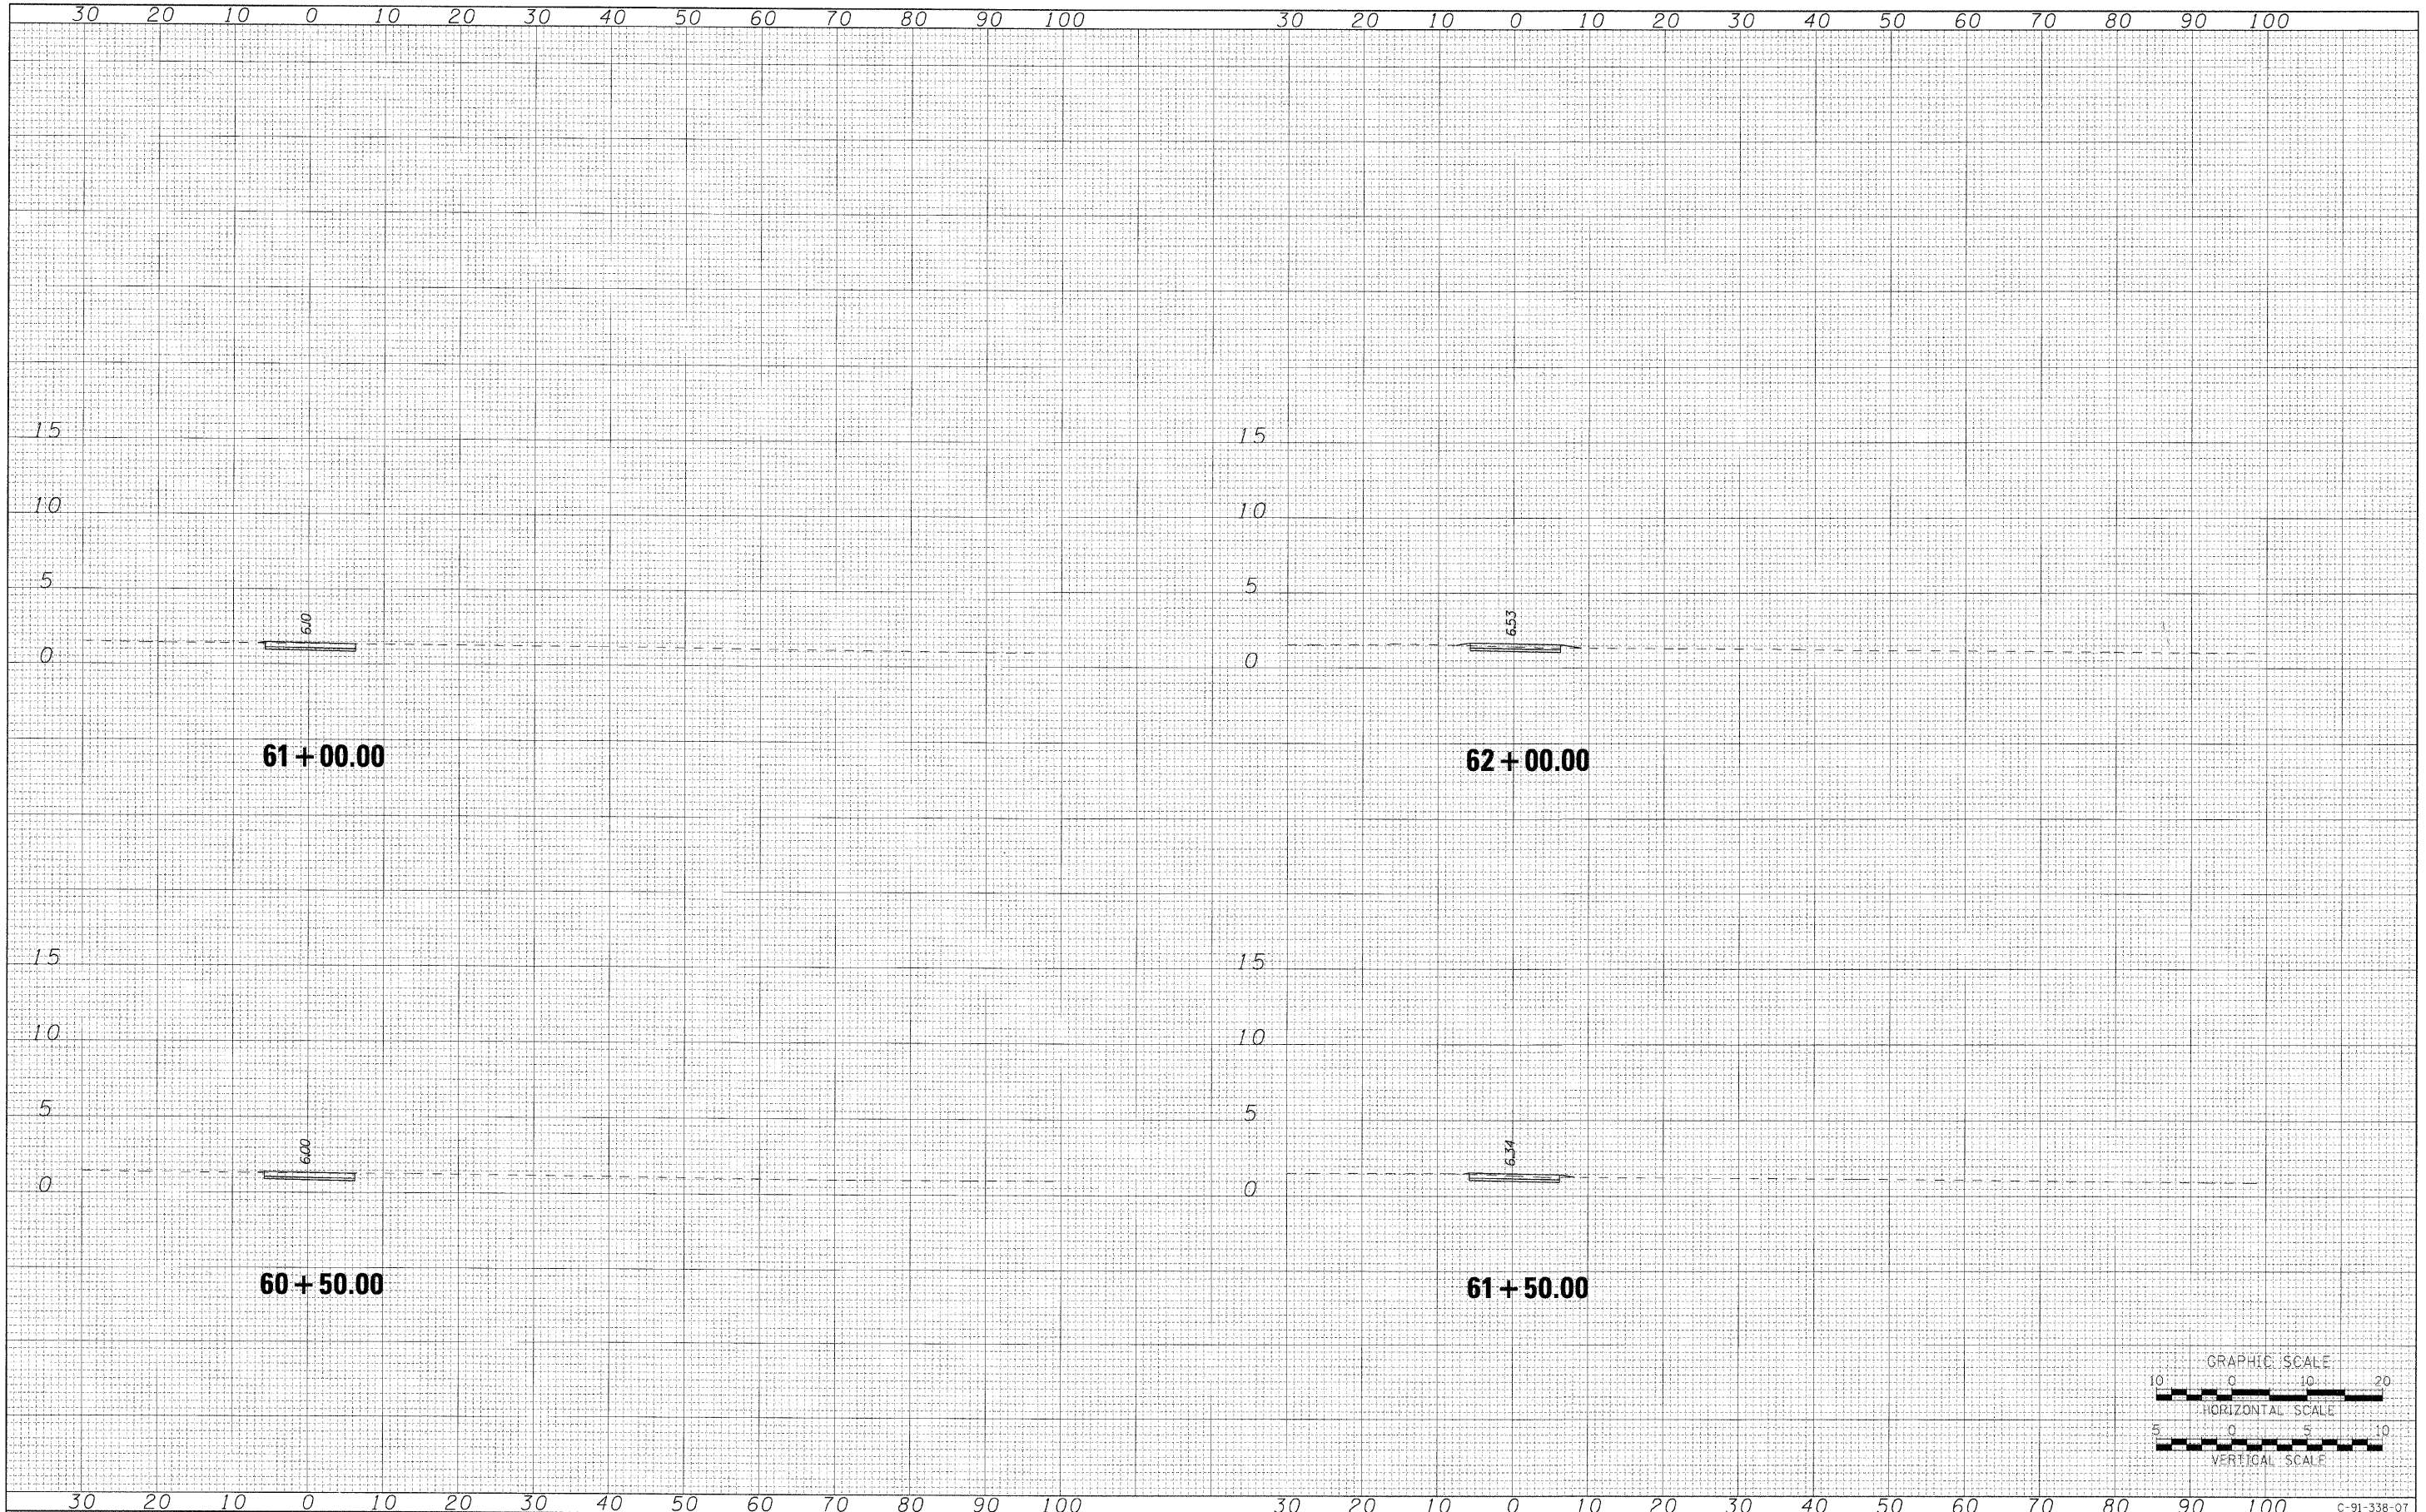

AECOM

| | | |
|-------------------------|-----------------|-----------|
| USER NAME = ezosnykab | DESIGNED OP | REVISED - |
| PLLOT SCALE = | DRAWN BMC | REVISED - |
| PLLOT DATE = 12/01/2009 | CHECKED SLW | REVISED - |
| | DATE 12/01/2009 | REVISED - |

**STATE OF ILLINOIS
DEPARTMENT OF TRANSPORTATION**

PROPOSED BIKE PATH

SCALE: H: 10 V: 5 SHEET NO. OF SHEETS STA. 60+50.00 TO STA. 62+00.00

| | | | | |
|---------------------|----------------|---------------------------|--------------|-----------|
| F.A.P. RTE. | SECTION | COUNTY | TOTAL SHEETS | SHEET NO. |
| | 07-00246-00-BT | COOK | 81 | 61 |
| ITEM NO. 102121 | | CONTRACT NO. 63423 | | |
| FED. ROAD DIST. NO. | | ILLINOIS FED. AID PROJECT | | |

\\uschi1p207\p60099576\p60099576\900_cad\30Ldrawings\sheet\056_09133807-sh1-xssht1-01.dgn
12/01/2009