
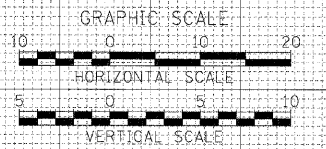


FINAL SURVEY NO.	SURVEYED	BY	DATE
NOTE BOOK NO.	PLOTTED		
	TEMPLATE		
	AREAS CHECKED		

ORIGINAL SURVEY NO.	SURVEYED	BY	DATE
NOTE BOOK NO.	PLOTTED		
	TEMPLATE		
	AREAS CHECKED		

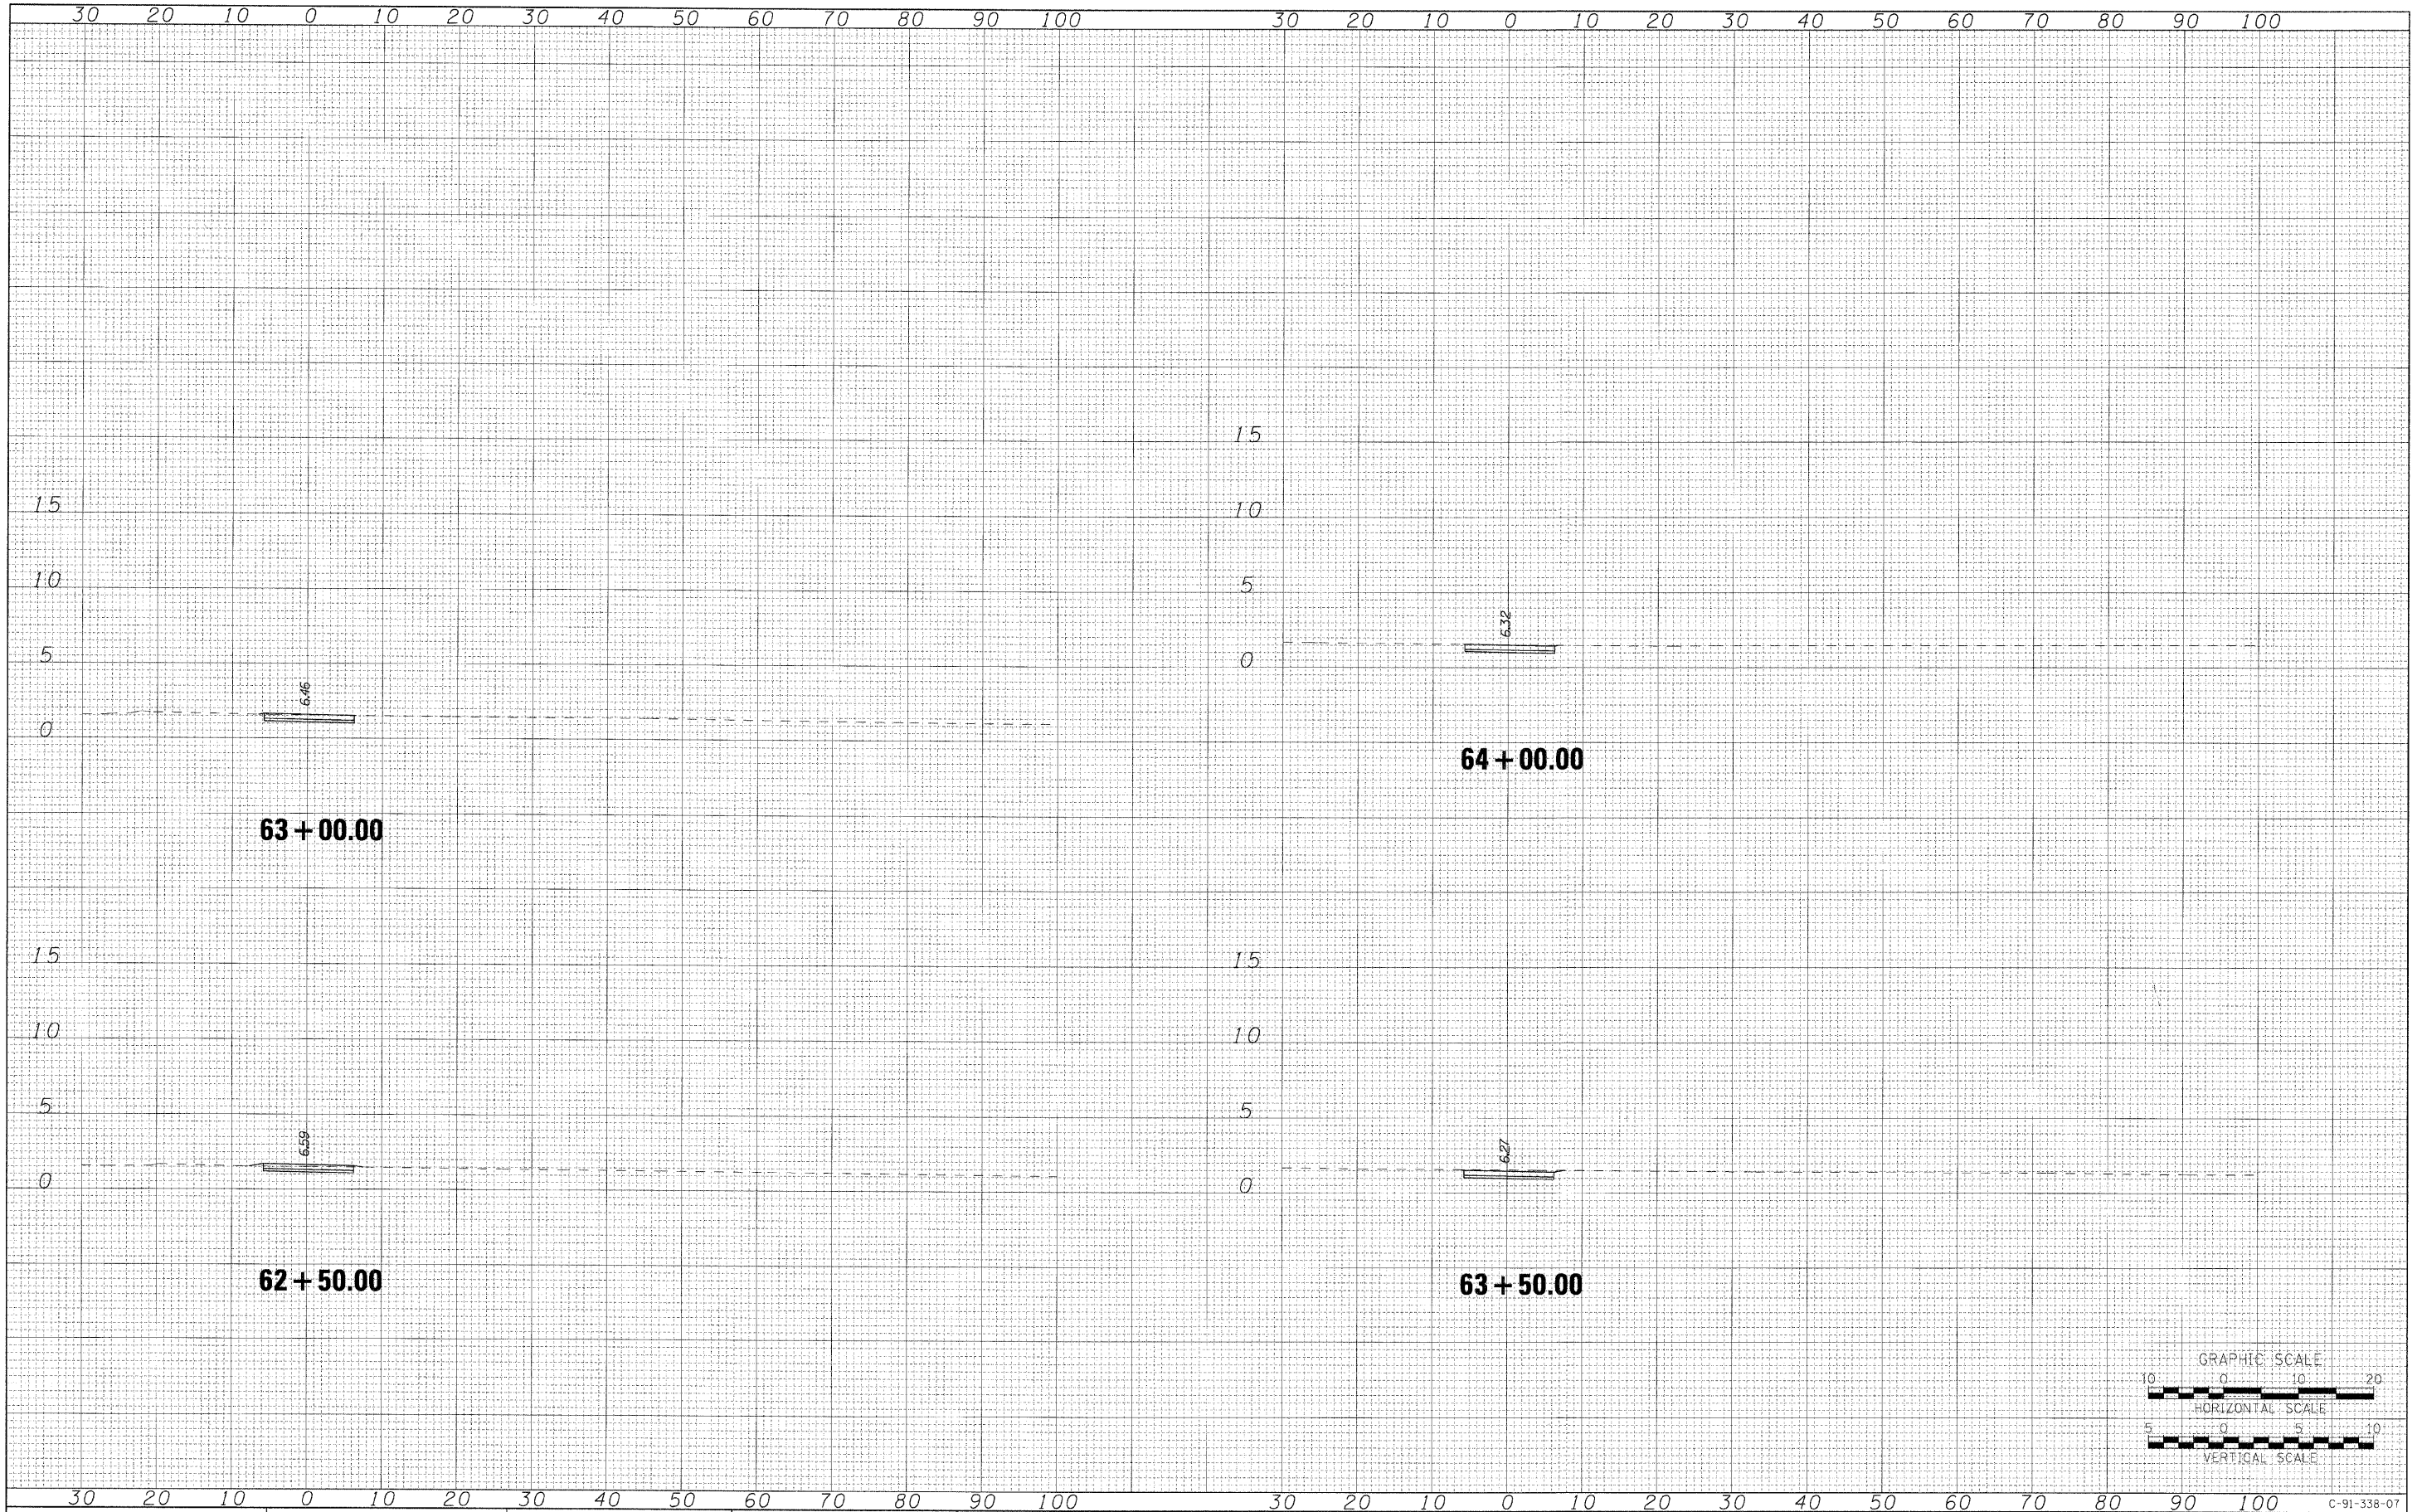

AECOM

USER NAME =	azosnykab
DESIGNED	OP
DRAWN	BMC
CHECKED	SLW
DATE	12/01/2009

REVISED	-
REVISED	-
REVISED	-
REVISED	-

**STATE OF ILLINOIS
DEPARTMENT OF TRANSPORTATION**

PROPOSED BIKE PATH

SCALE: H: 10 V: 5 SHEET NO. OF SHEETS STA. 62+50.00 TO STA. 64+00.00

F.A.P. RTE.	SECTION	COUNTY	TOTAL SHEETS	SHEET NO.
	07-00246-00-BT	COOK	81	62
ITEP NO. 102121	CONTRACT NO. 63423			
FED. ROAD DIST. NO.	ILLINOIS FED. AID PROJECT			

\\uschi\p207\p60099576\p60099576\500.cad\90L.drawings\sheet\056_09133807-sht-xssht_01.dgn
12/01/2009