
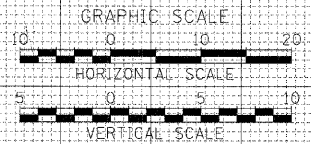


FINAL SURVEY NO.	SURVEYED PLOTTED	BY	DATE
	NOTE BOOK		
	AREAS CHECKED		

ORIGINAL SURVEY NO.	SURVEYED PLOTTED	BY	DATE
	NOTE BOOK		
	AREAS CHECKED		

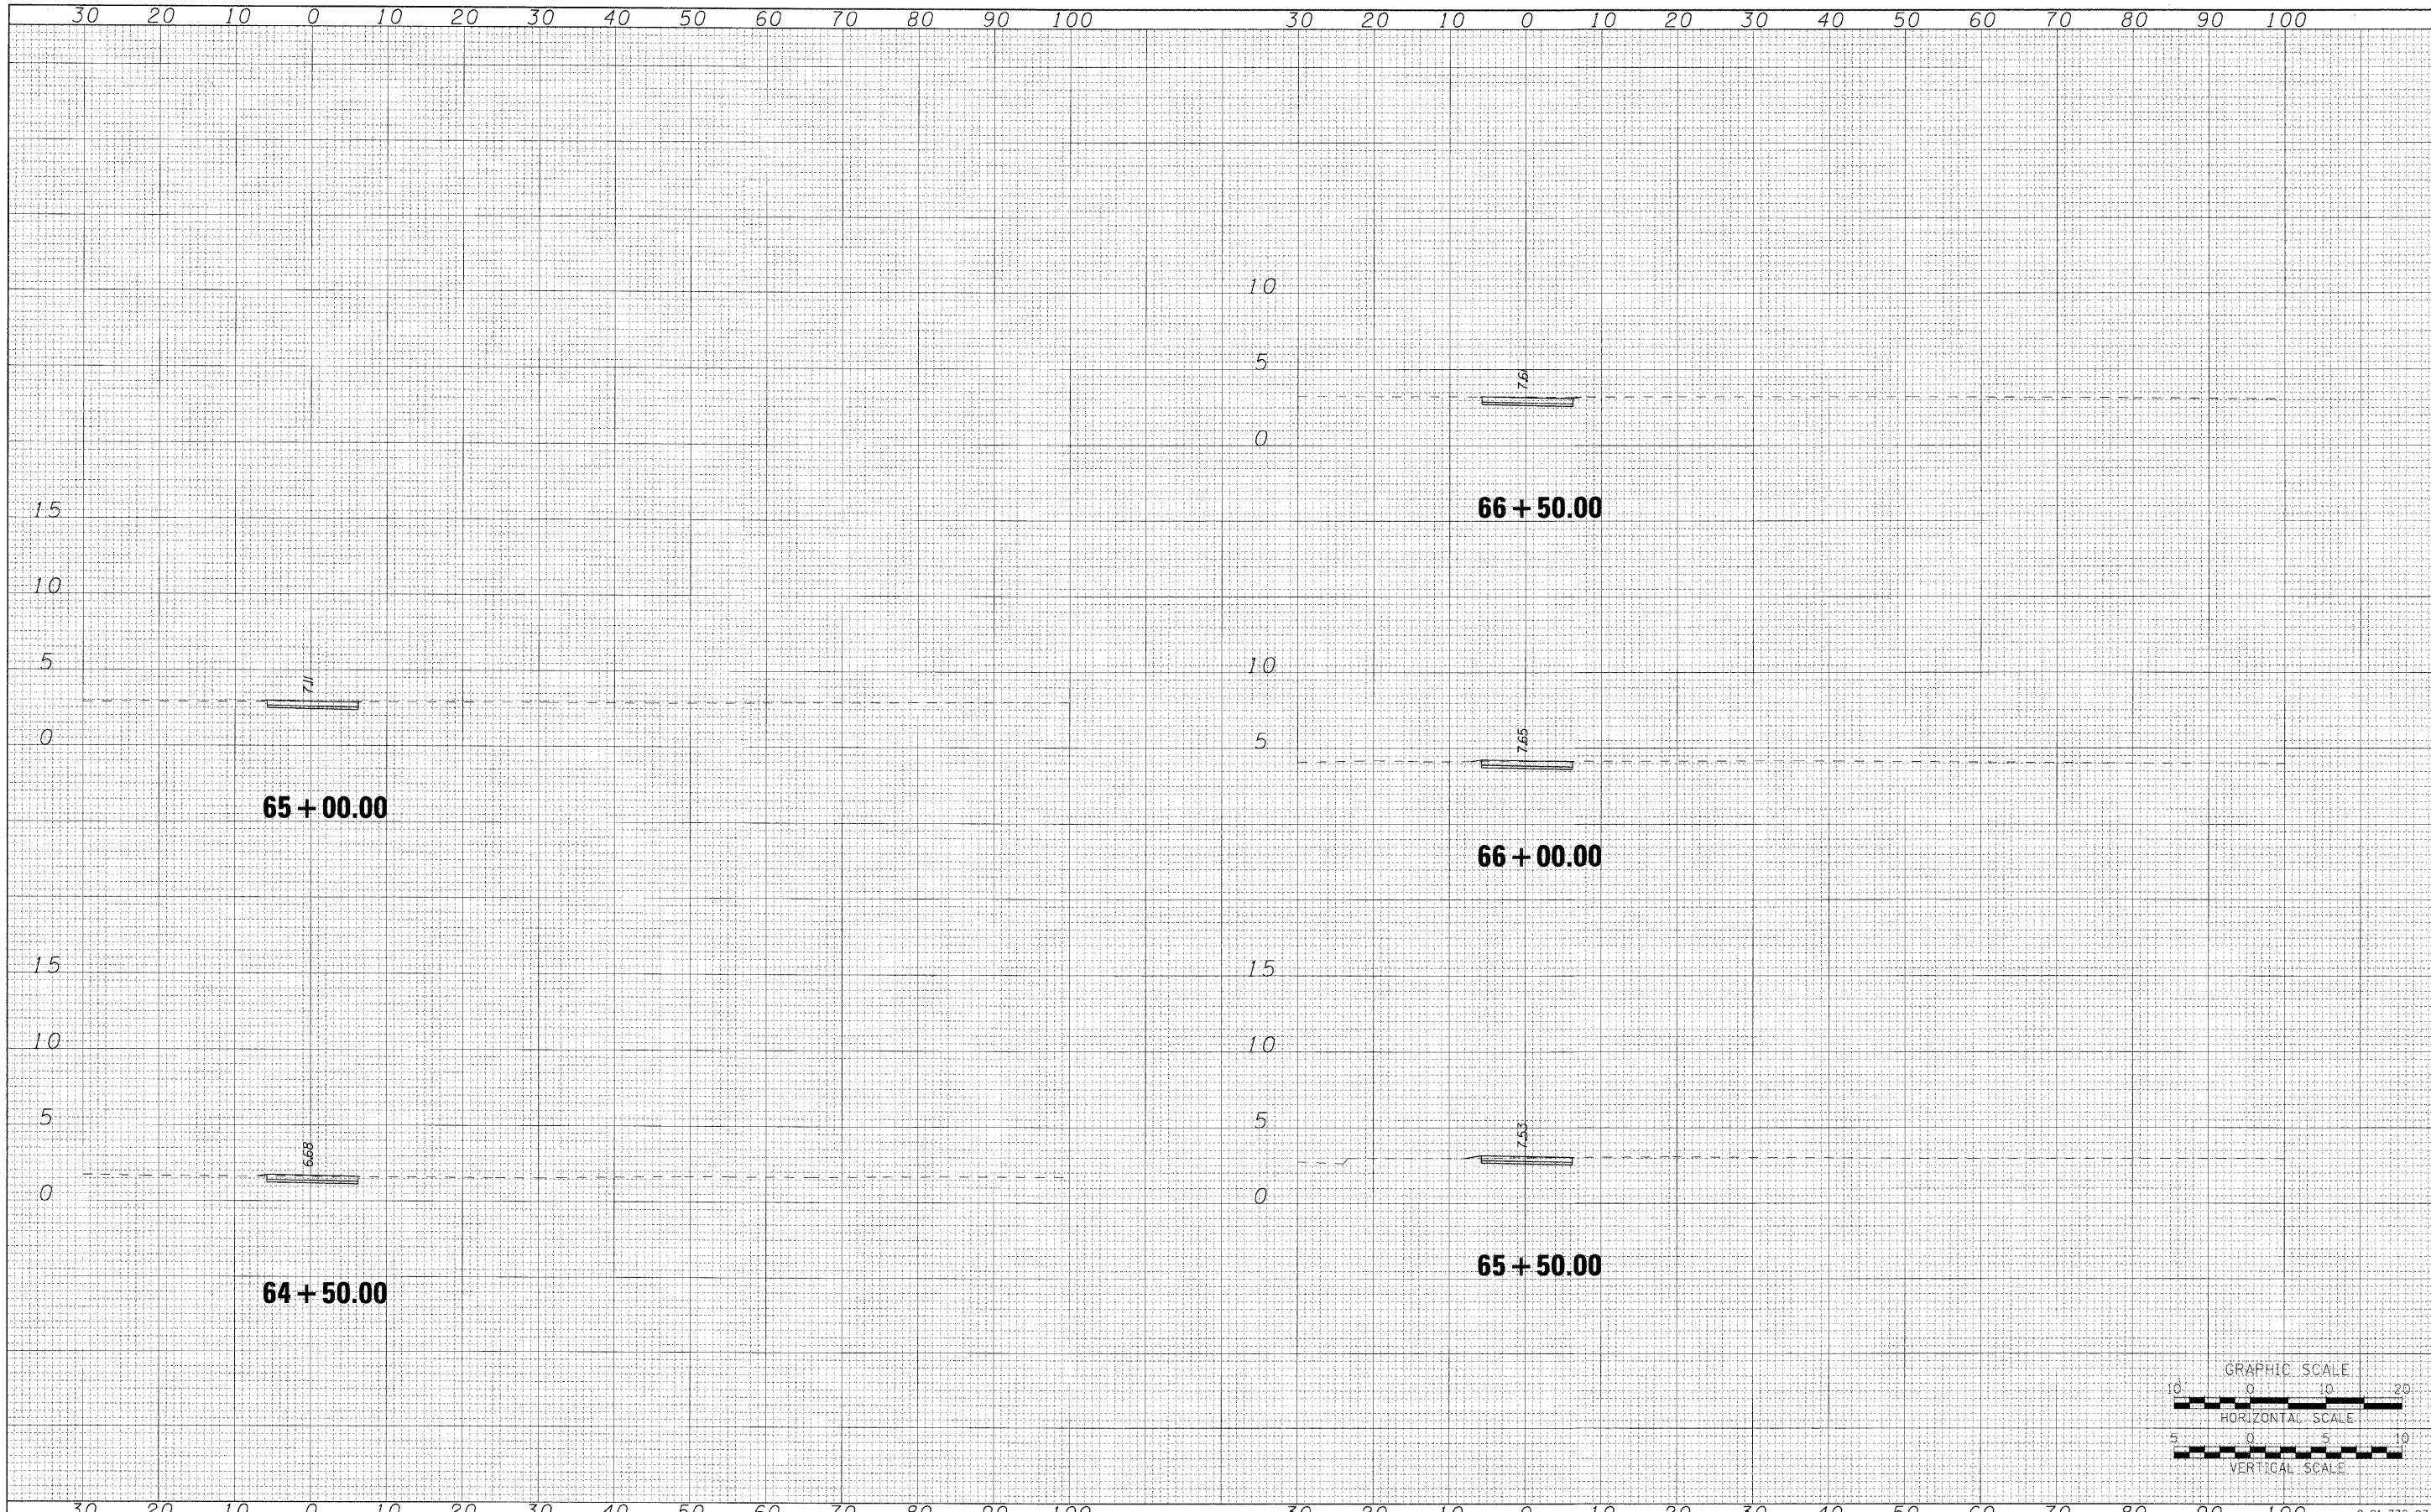

AECOM

USER NAME = bzoanjkab
 PLOT SCALE =
 PLOT DATE = 12/01/2009

DESIGNED OP
 DRAWN BMC
 CHECKED SLW
 DATE 12/01/2009

REVISED -
 REVISED -
 REVISED -
 REVISED -

**STATE OF ILLINOIS
 DEPARTMENT OF TRANSPORTATION**

PROPOSED BIKE PATH

SCALE: H: 10 V: 5 SHEET NO. OF SHEETS STA. 64+50.00 TO STA. 66+50.00

F.A.P. RTE.	SECTION	COUNTY	TOTAL SHEETS	SHEET NO.
	07-00246-00-BT	COOK	81	63
ITEM NO. 102121		CONTRACT NO. 63423		
FED. ROAD DIST. NO.		ILLINOIS FED. AID PROJECT		

\\usohgfp207\p60099576\p60099576\900_cad\901_drawings\sheet\056_D9133807-sht-xsst_01.dgn
 12/01/2009