
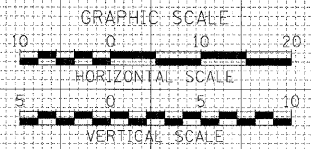


FINAL SURVEY	SURVEYED	BY	DATE
NOTE BOOK	PLOTTED		
	TEMPLATE		
	AREAS CHECKED		

ORIGINAL SURVEY	SURVEYED	BY	DATE
NOTE BOOK	PLOTTED		
	TEMPLATE		
	AREAS CHECKED		

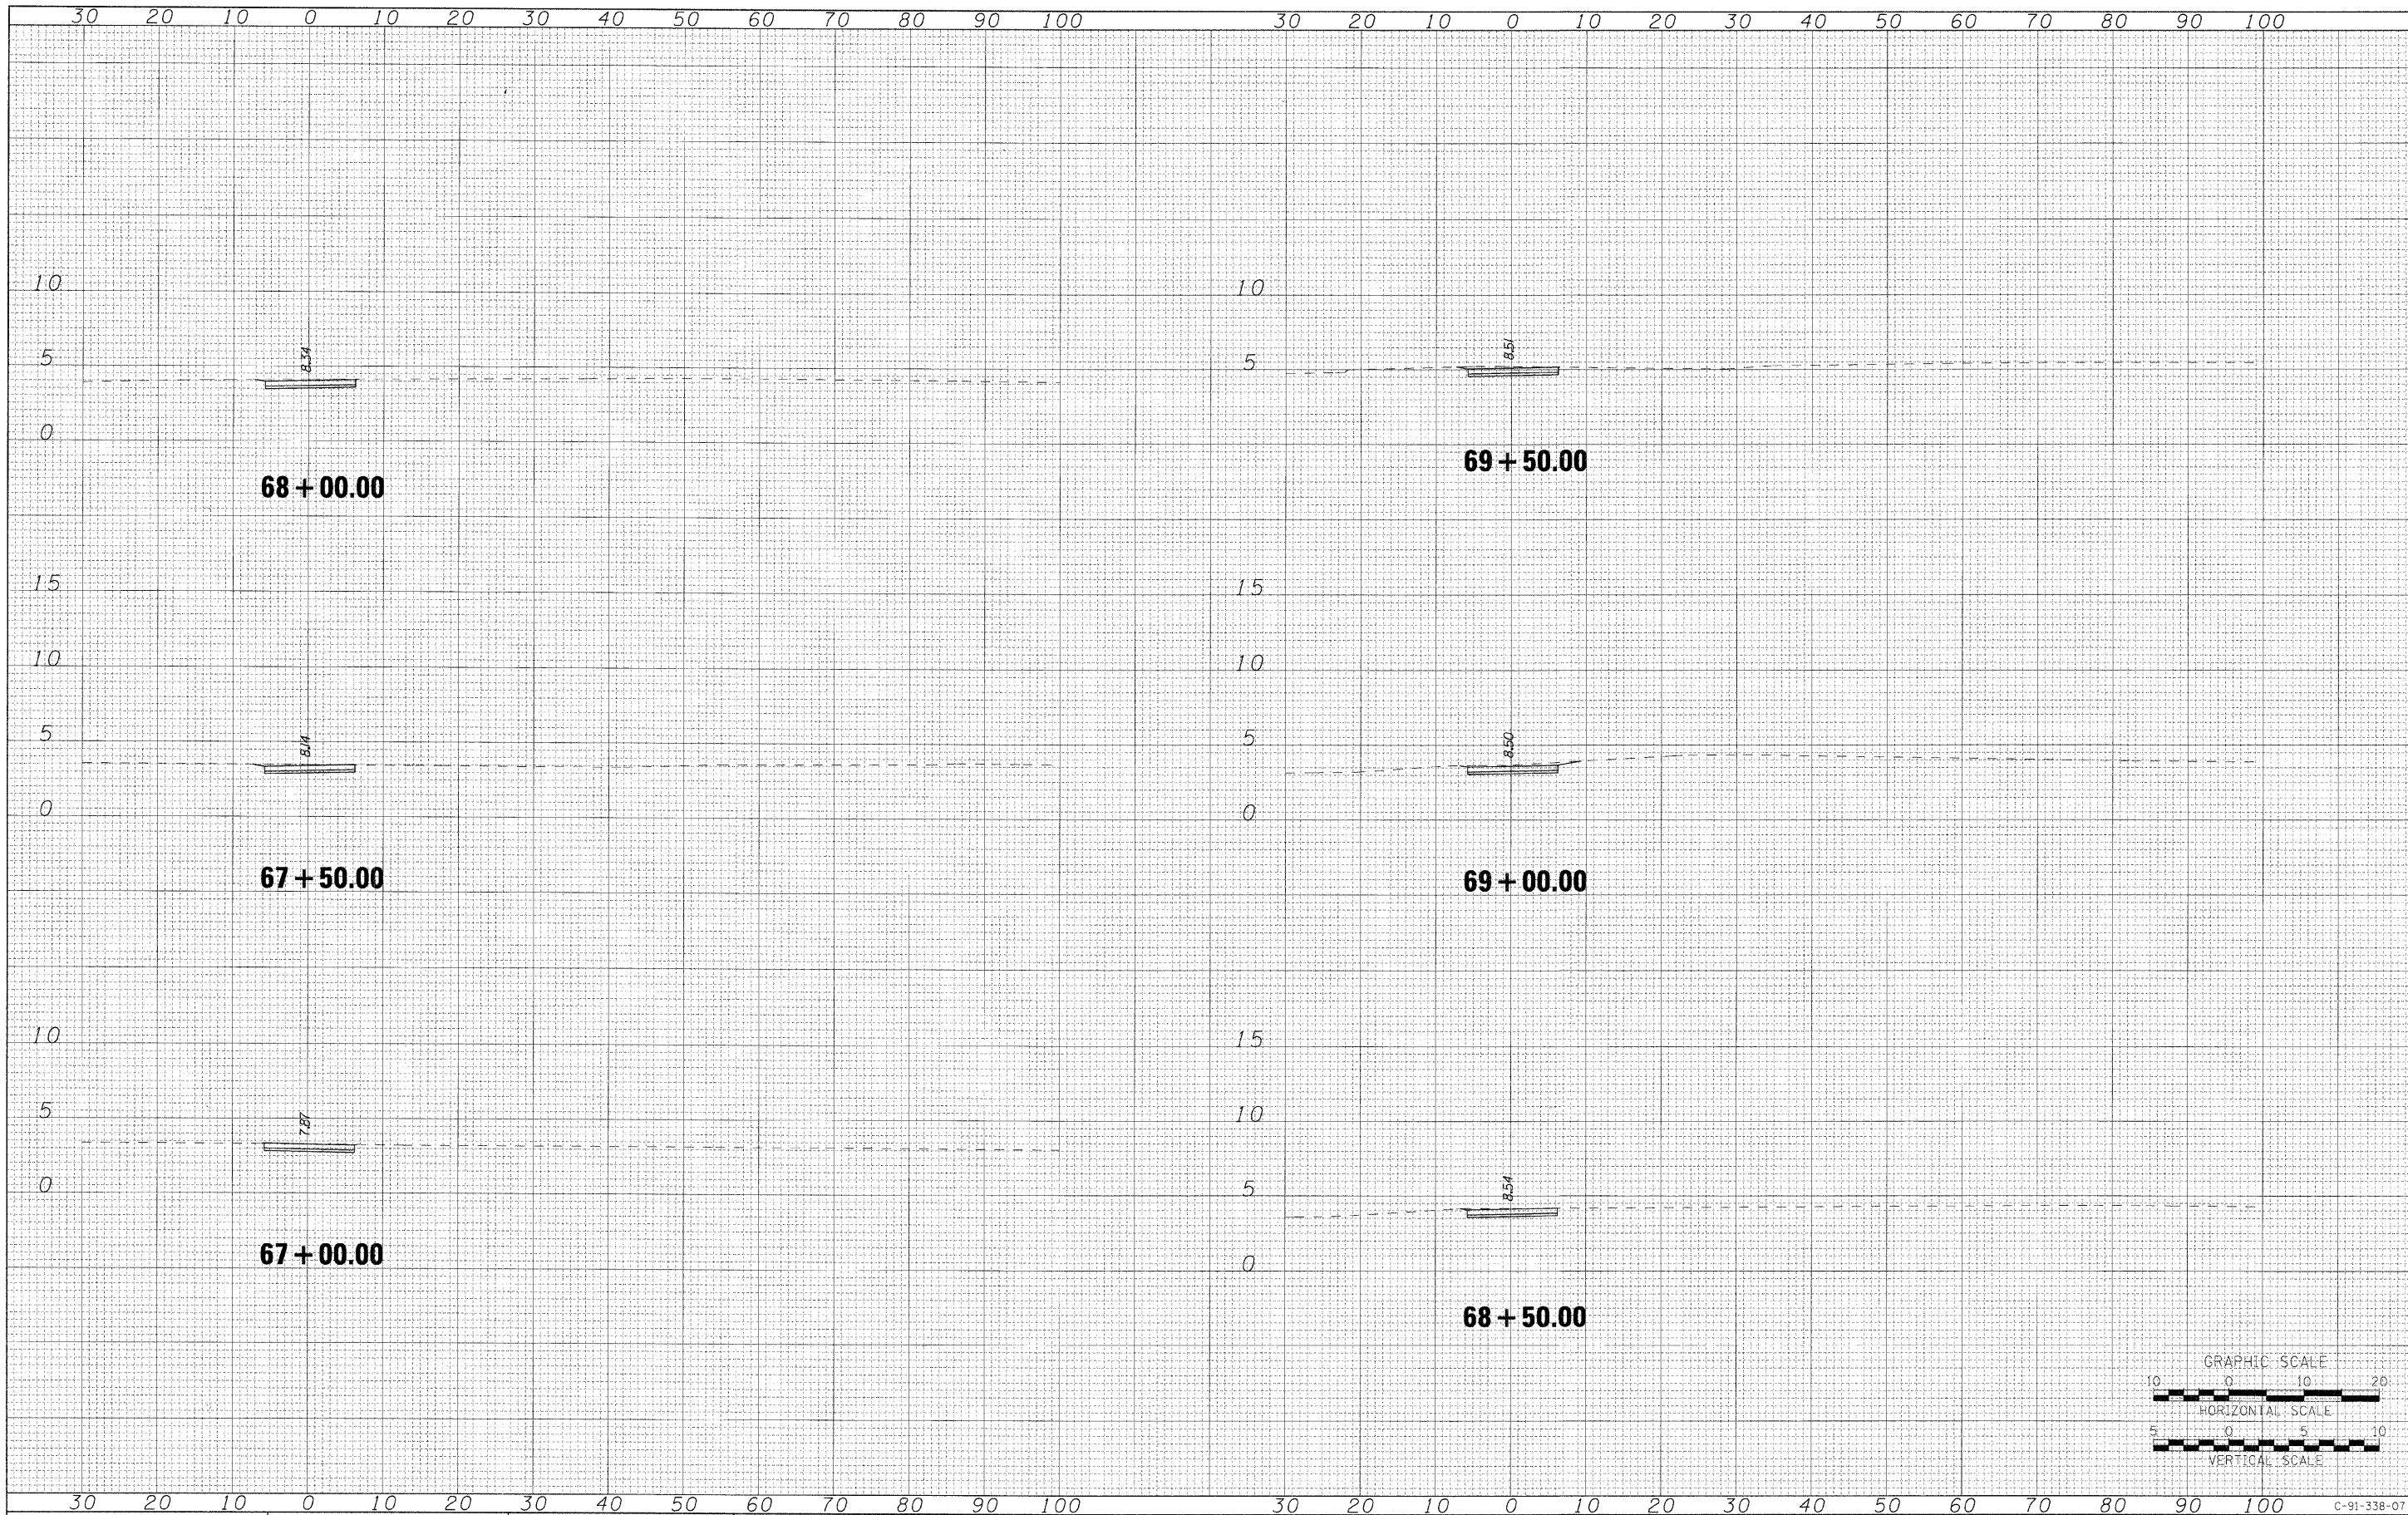

AECOM	USER NAME = azosnyk	DESIGNED OP	REVISED -	STATE OF ILLINOIS DEPARTMENT OF TRANSPORTATION	PROPOSED BIKE PATH			F.A.P. RTE.	SECTION	COUNTY	TOTAL SHEETS	SHEET NO.
	PLOT SCALE =	DRAWN BMC	REVISED -		SCALE: H: 10 V: 5	SHEET NO.	OF	SHEETS	STA. 67+00.00	TO STA. 69+50.00	COOK	81
	PLOT DATE = 12/01/2009	CHECKED SLW	REVISED -					ITEM NO. 102121				
		DATE 12/01/2009	REVISED -					FED. ROAD DIST. NO.	ILLINOIS FED. AID PROJECT			

\\uschg1p207\p600995\6\p600995\6\900.cad\90L\drawings\sheet\056_0913807-sht-xssn1_01.dgn
2/01/2009