
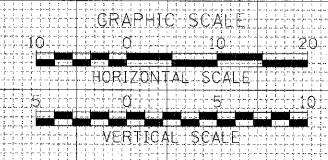


FINAL SURVEY	SURVEYED	BY	DATE
NOTE BOOK NO.	PLOTTED		
	TEMPLATE		
	AREAS CHECKED		

ORIGINAL SURVEY	SURVEYED	BY	DATE
NOTE BOOK NO.	PLOTTED		
	TEMPLATE		
	AREAS CHECKED		

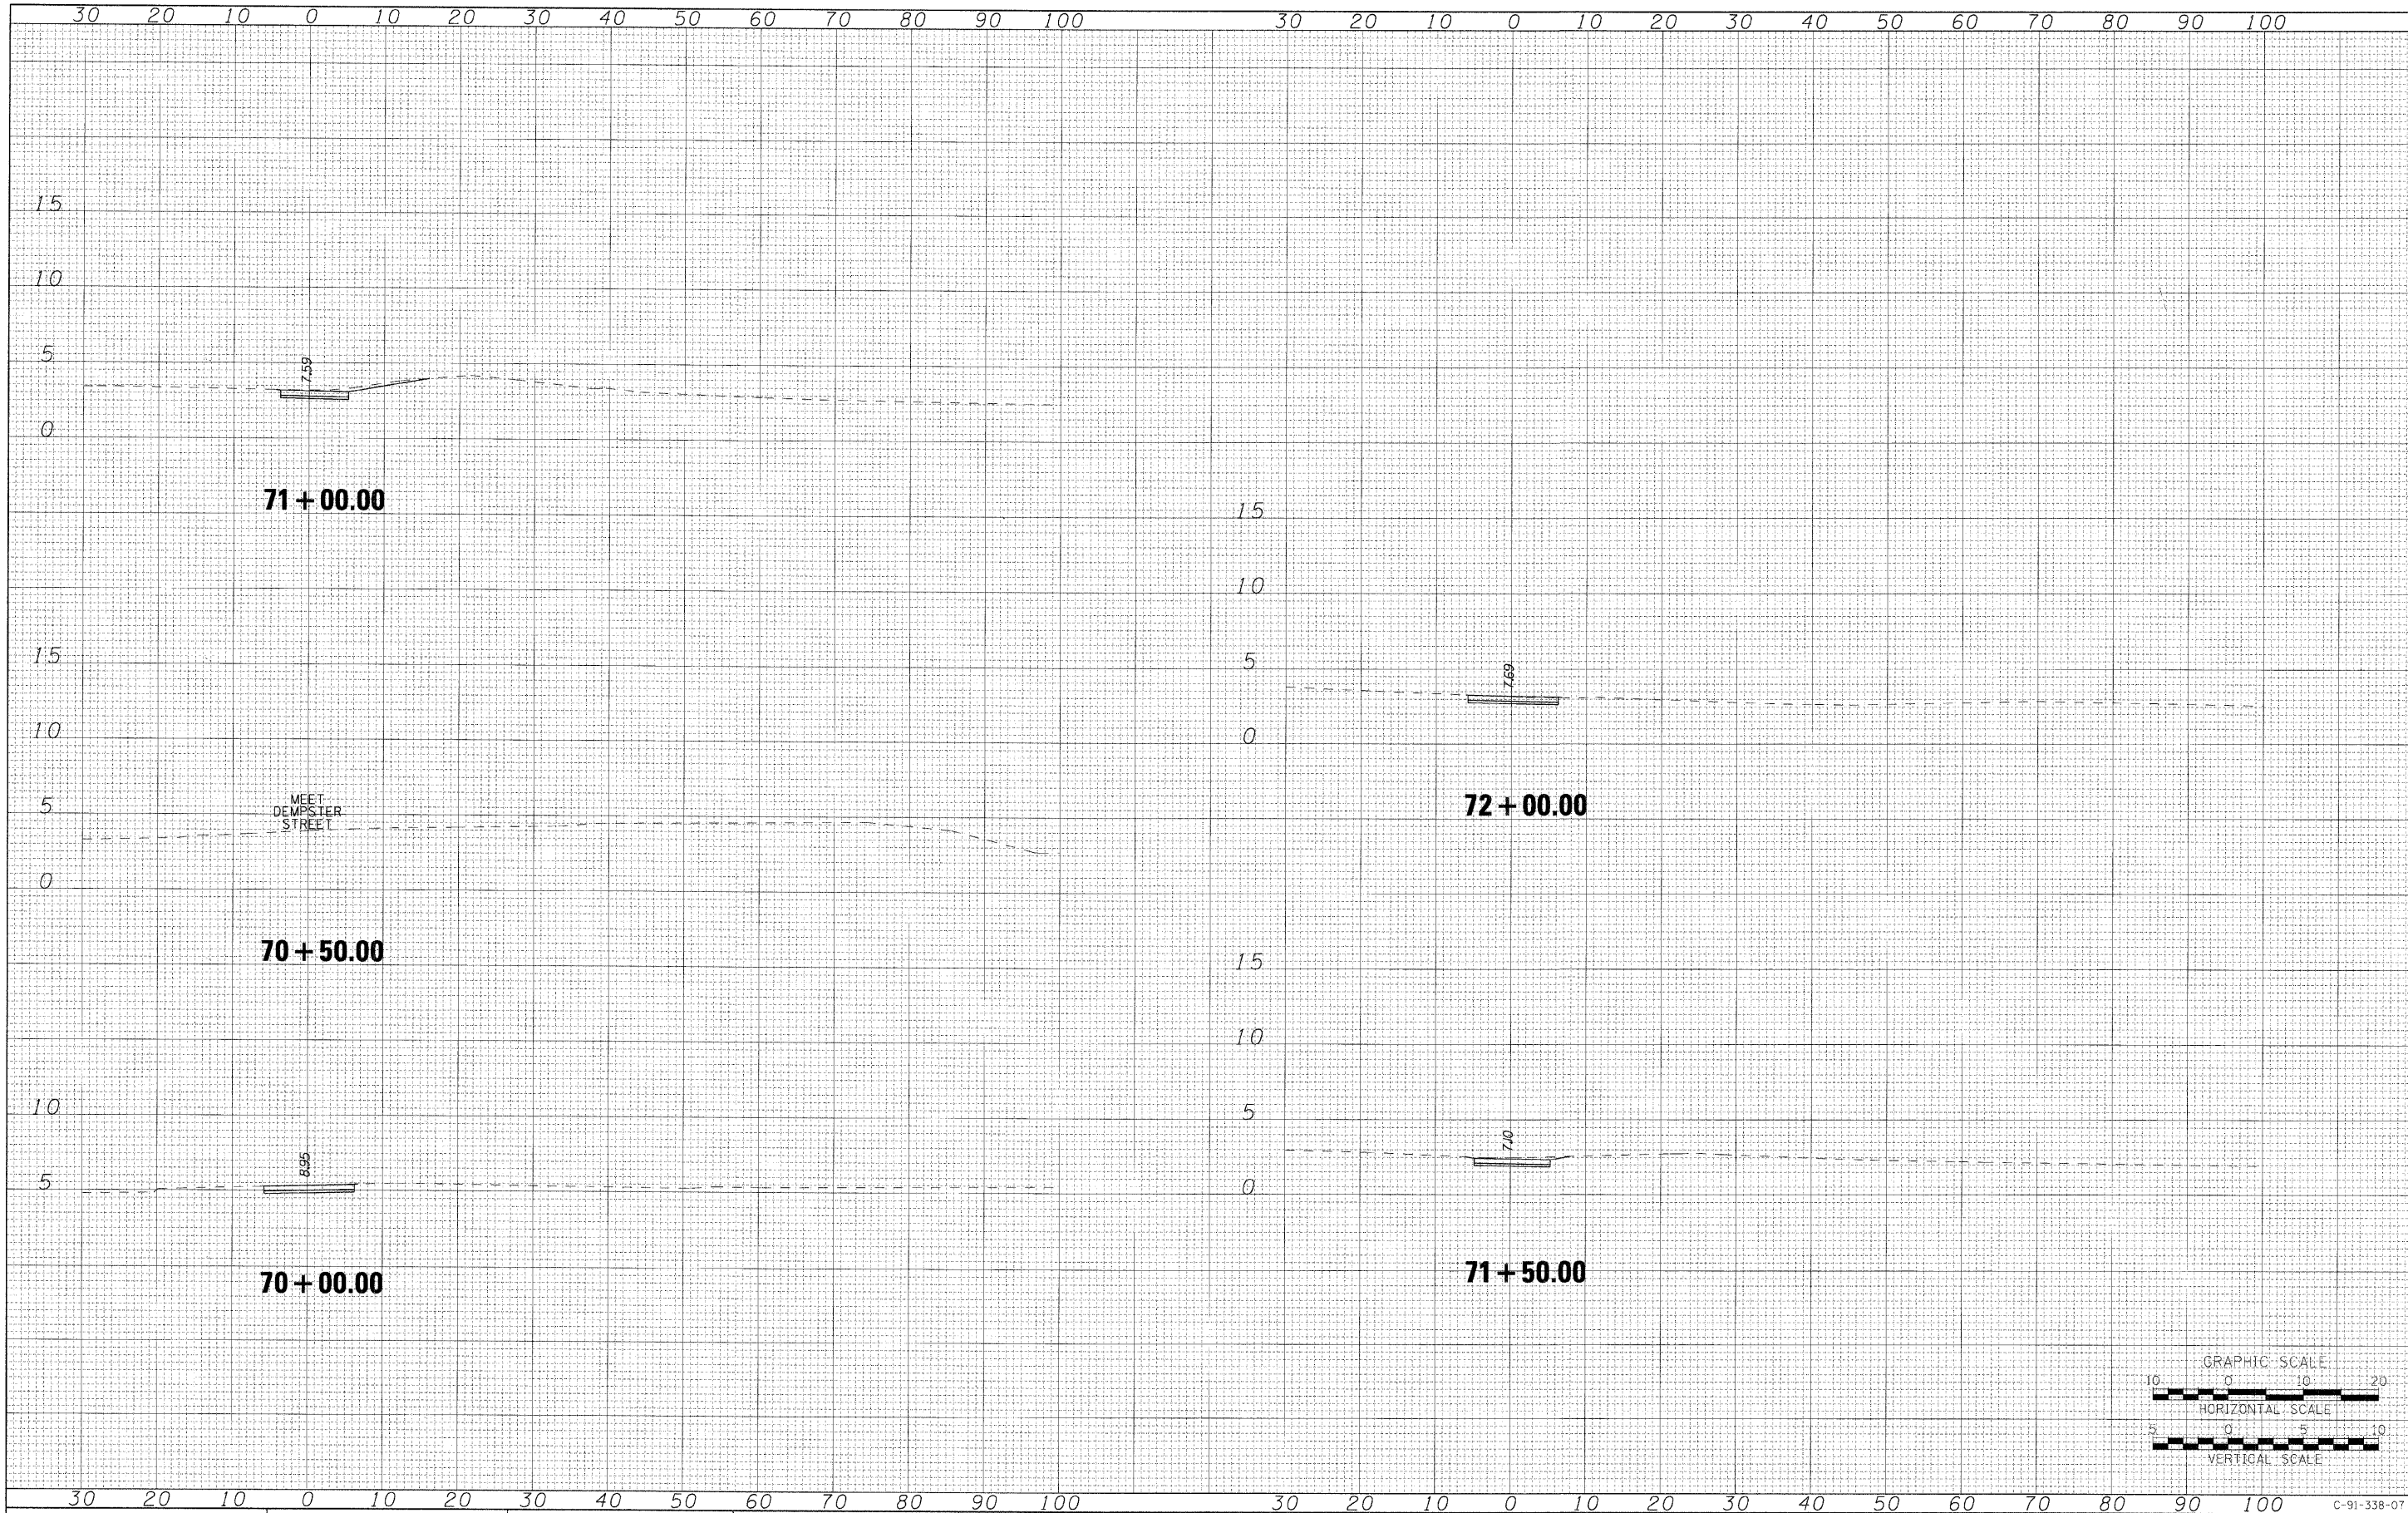

<b>AECOM</b>	USER NAME = ozsnykab	DESIGNED OP	REVISED -	<b>STATE OF ILLINOIS</b> <b>DEPARTMENT OF TRANSPORTATION</b>	<b>PROPOSED BIKE PATH</b>	SCALE: H: 10 V: 5 SHEET NO. OF SHEETS STA. 70+00.00 TO STA. 72+00.00	F.A.P. RTE.	SECTION	COUNTY	TOTAL SHEETS	SHEET NO.
	PLOT SCALE =	CHECKED SIW	REVISED -				07-00246-00-BT	COOK	81	65	
	PLOT DATE = 12/01/2009	DATE 12/01/2009	REVISED -				ITEP NO. 102121	CONTRACT NO. 63423			
							FED. ROAD DIST. NO.	[ILLINOIS] FED. AID PROJECT			

\\uschi\p207\p60099576\p60099576\900.cad\90L\drawings\sheet\056\_D9133807-sht-xsht.01.dgn  
12/01/2009