
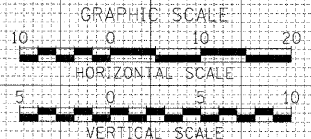


FINAL SURVEY NO.	SURVEYED	DATE
NOTE BOOK NO.	PLOTTED	BY
	TEMPLATE	
	AREAS CHECKED	

ORIGINAL SURVEY NO.	SURVEYED	DATE
NOTE BOOK NO.	PLOTTED	BY
	TEMPLATE	
	AREAS CHECKED	

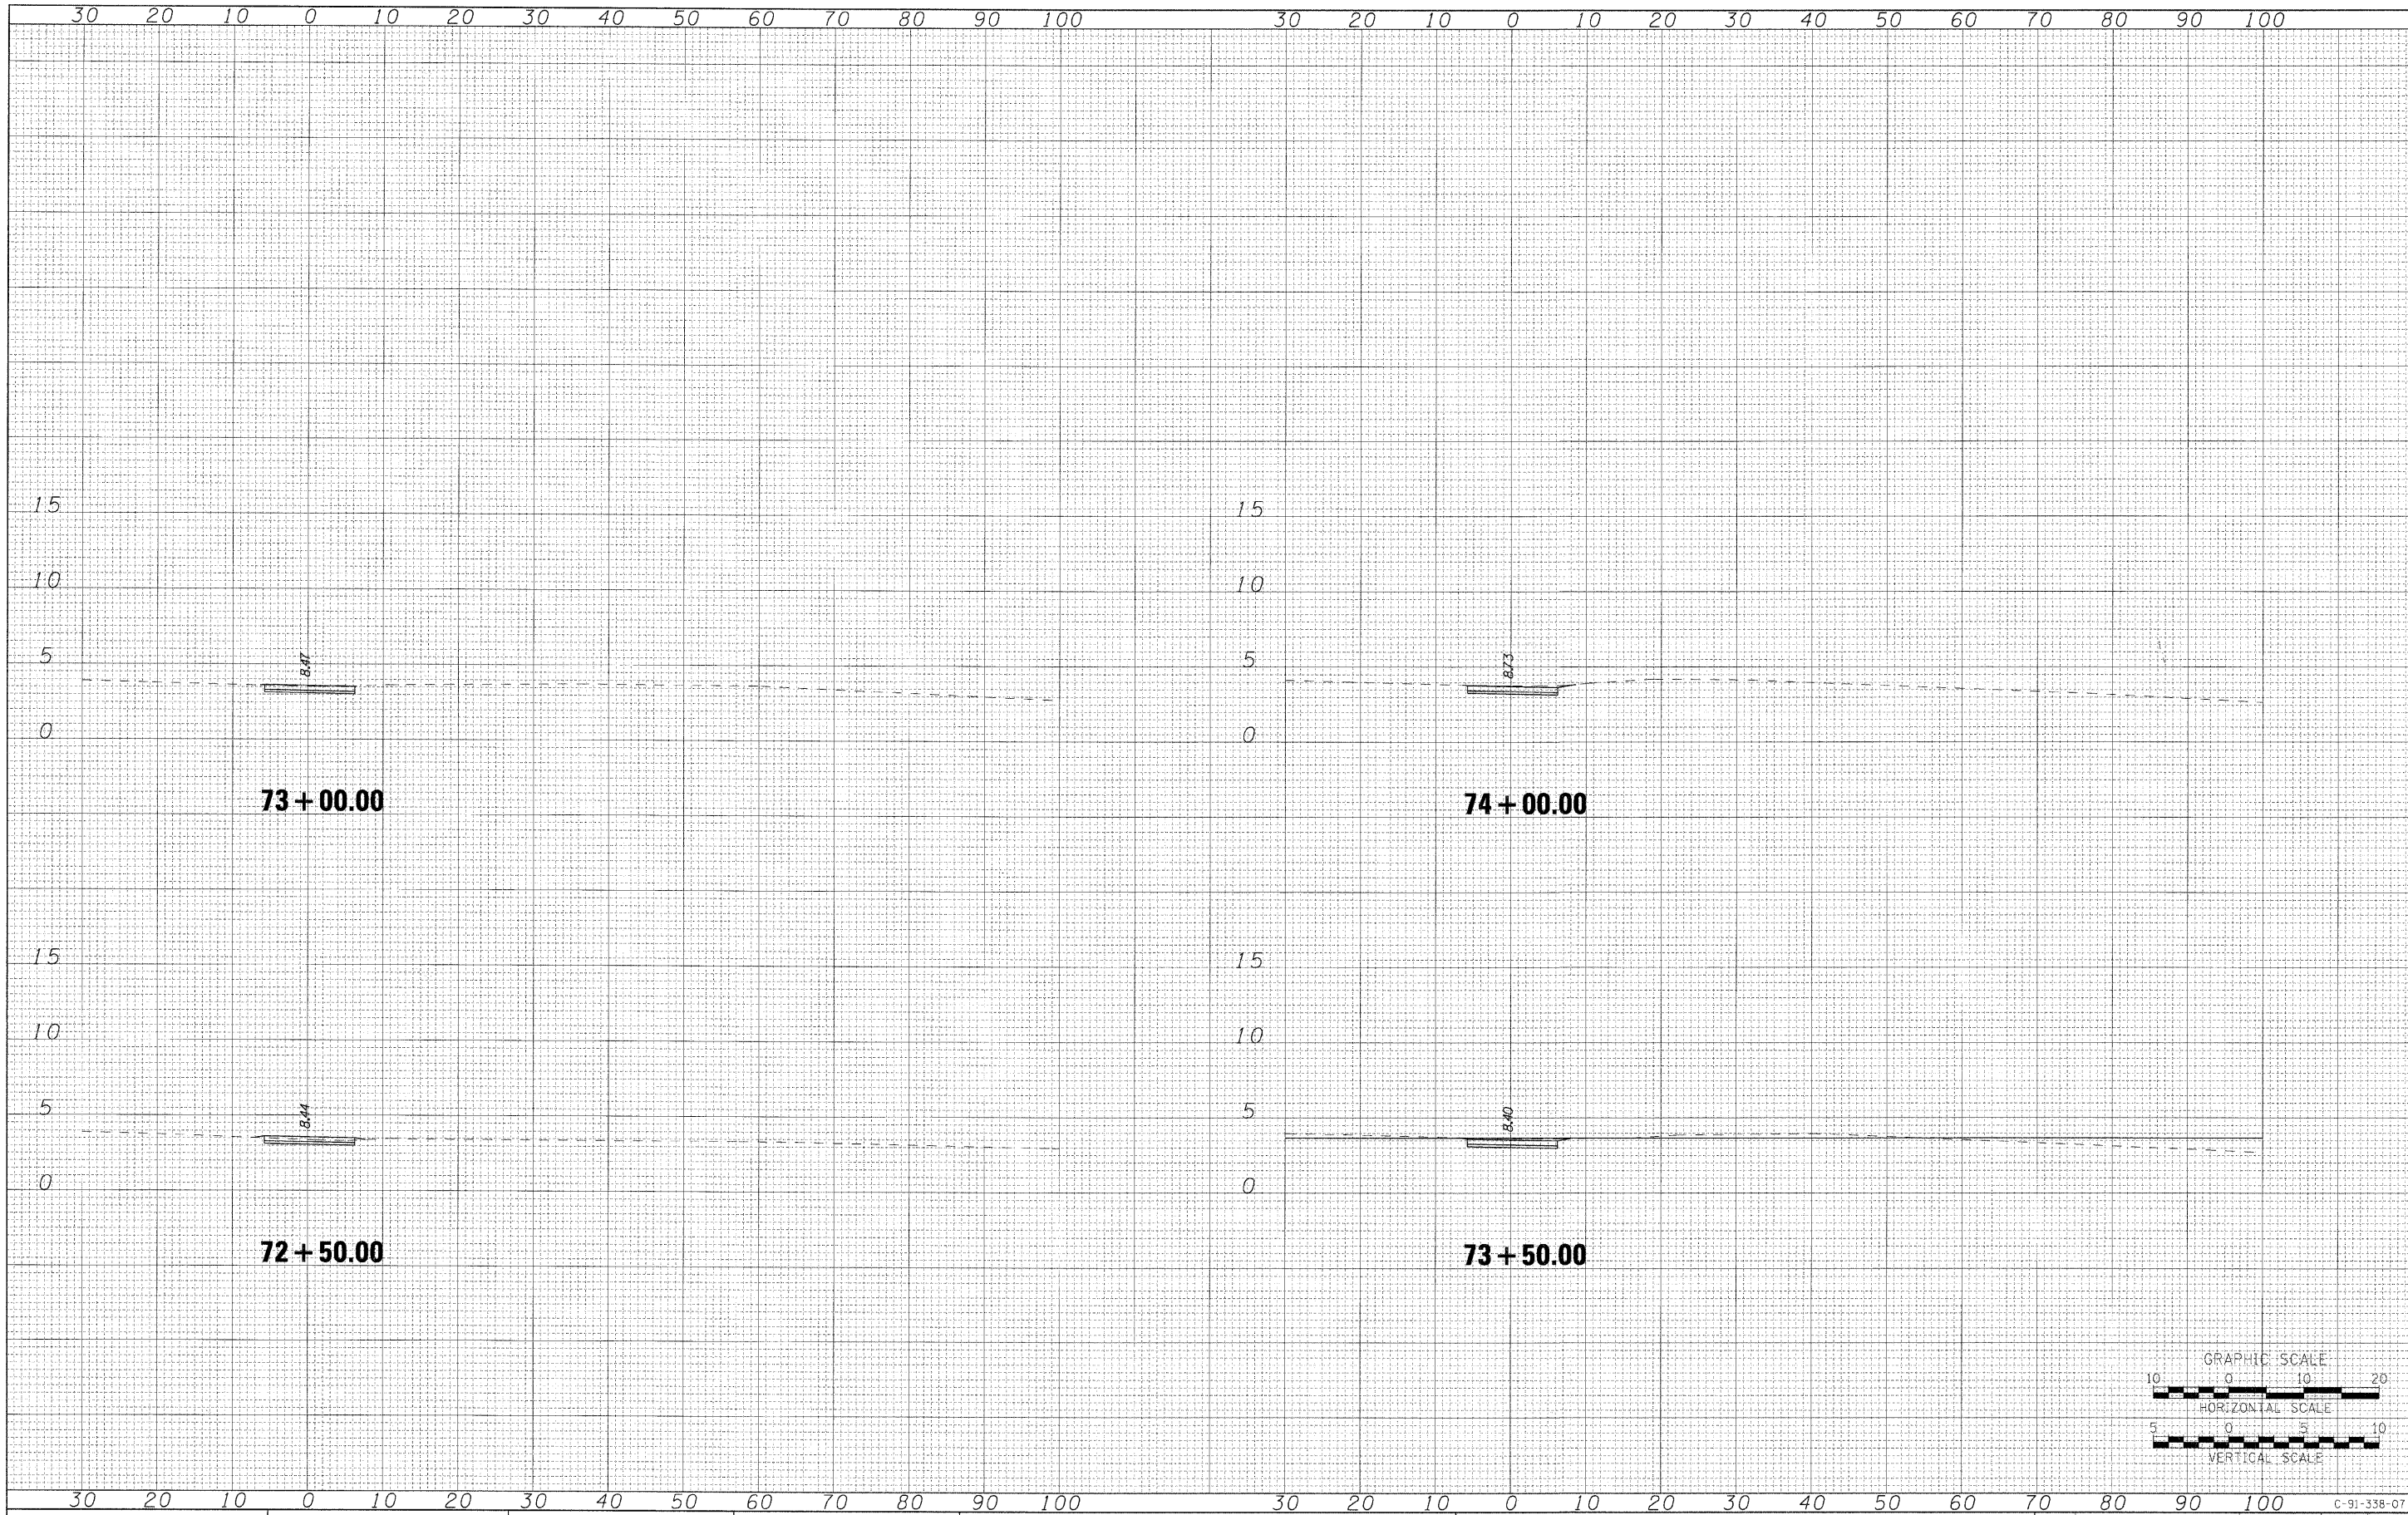

**AECOM**

USER NAME = szosnykab	DESIGNED OP	REVISED -
	DRAWN BMC	REVISED -
PLLOT SCALE =	CHECKED SLW	REVISED -
PLLOT DATE = 12/01/2009	DATE 12/01/2009	REVISED -

**STATE OF ILLINOIS  
DEPARTMENT OF TRANSPORTATION**

**PROPOSED BIKE PATH**

SCALE: H: 10 V: 5 SHEET NO. OF SHEETS STA. 72+50.00 TO STA. 74+00.00

F.A.P. RTE.	SECTION	COUNTY	TOTAL SHEETS	SHEET NO.
	07-00246-00-BT	COOK	81	66
ITEP NO. 102121	CONTRACT NO. 63423			
FED. ROAD DIST. NO.	ILLINOIS FED. AID PROJECT			

\\uschgfp207\p60099576\p60099576\900.cad\90Ldrawings\sheet\056\_09133807-sht-xxsnt\_01.dgn  
2/01/2009