
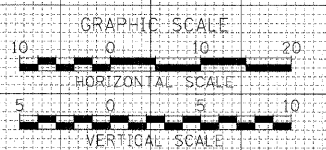


FINAL SURVEY	SURVEYED	BY	DATE
NOTE BOOK NO.	PLOTTED		
	TEMPLATE		
	AREAS CHECKED		

ORIGINAL SURVEY	SURVEYED	BY	DATE
NOTE BOOK NO.	PLOTTED		
	TEMPLATE		
	AREAS CHECKED		

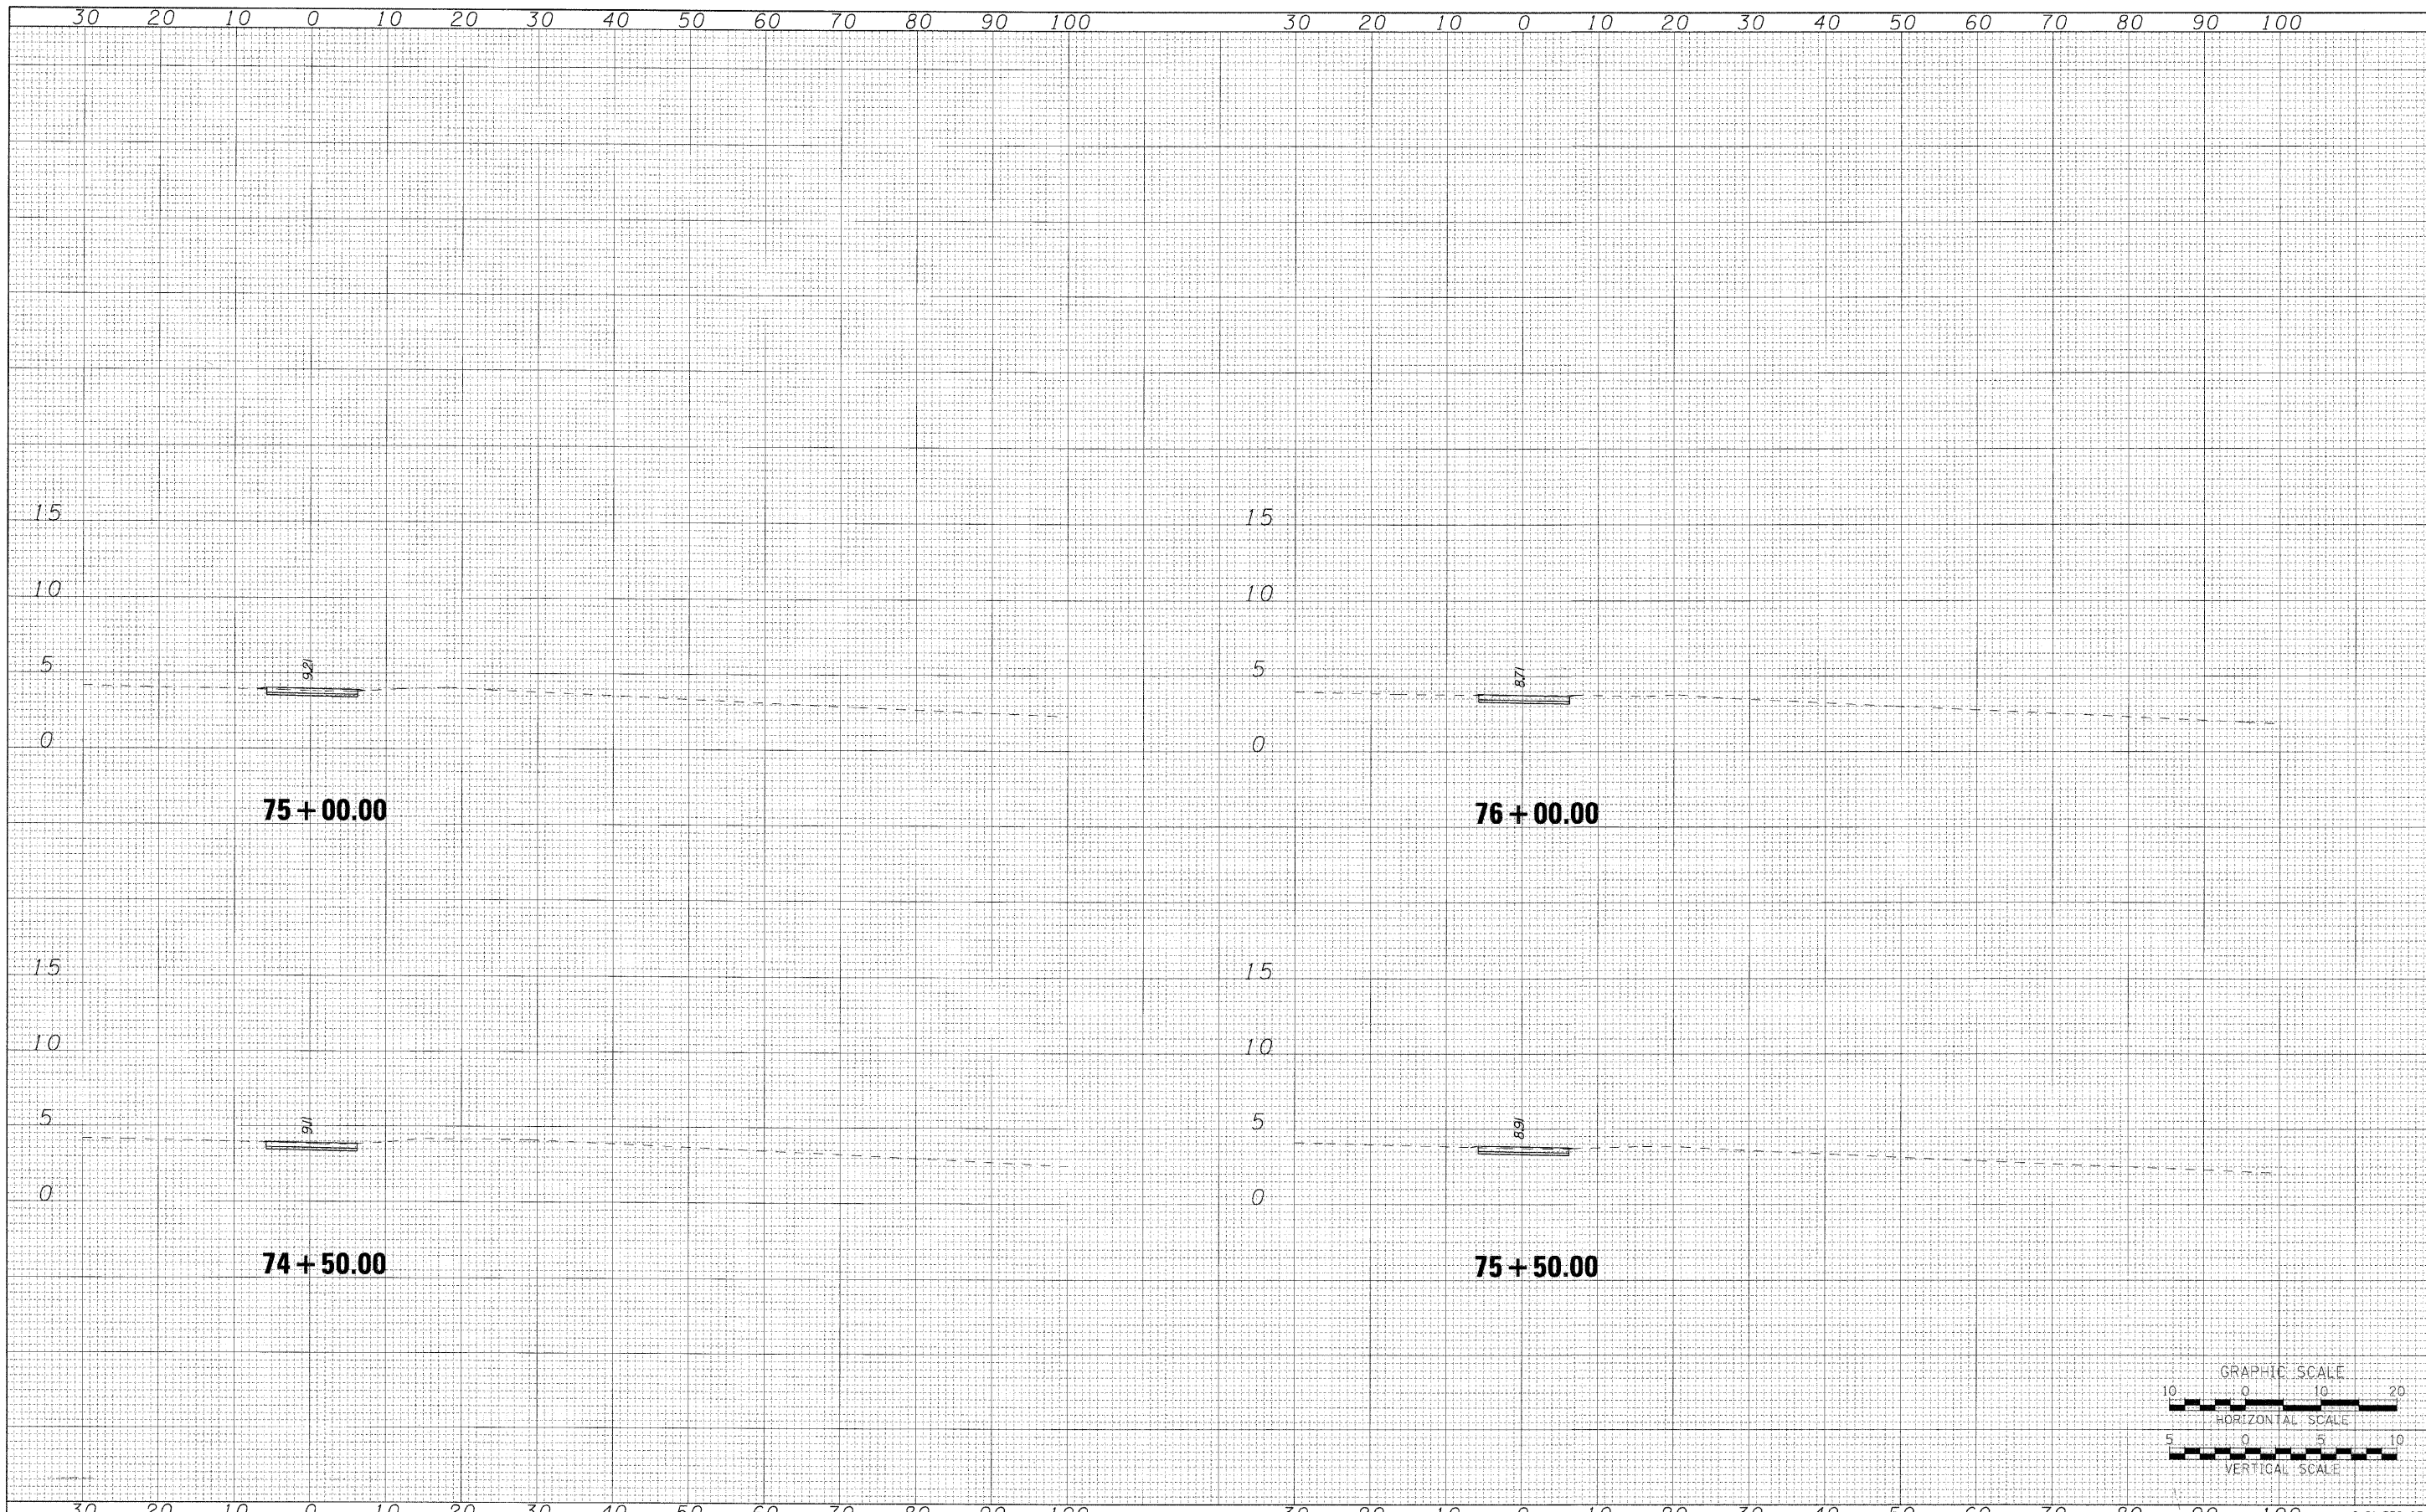

AECOM

USER NAME = czoanjkab	DESIGNED OP	REVISED -
	DRAWN BMC	REVISED -
PLOT SCALE =	CHECKED SLW	REVISED -
PLOT DATE = 12/01/2009	DATE 12/01/2009	REVISED -

**STATE OF ILLINOIS
DEPARTMENT OF TRANSPORTATION**

PROPOSED BIKE PATH

SCALE: H: 10 V: 5 SHEET NO. OF SHEETS STA. 74+50.00 TO STA. 76+00.00

F.A.P. RTE.	SECTION	COUNTY	TOTAL SHEETS	SHEET NO.
	07-00246-00-BT	COOK	81	67
ITEP NO. 102121	CONTRACT NO. 63423			
FED. ROAD DIST. NO.	ILLINOIS FED. AID PROJECT			

\\uschiqfp207\p60099576\p60099576\900.cad\90Ldrawings\sheet\056_L09133807-sh1-xss\11_01.dgn
2/01/2009

C-91-338-07