
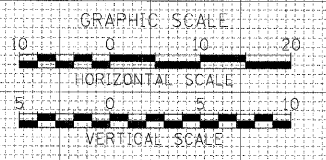


FINAL SURVEY NO.	DATE
SURVEYED	BY
PLOTTED	
TEMPLATE	
NOTE BOOK	
AREAS CHECKED	

ORIGINAL SURVEY NO.	DATE
SURVEYED	BY
PLOTTED	
TEMPLATE	
NOTE BOOK	
AREAS CHECKED	

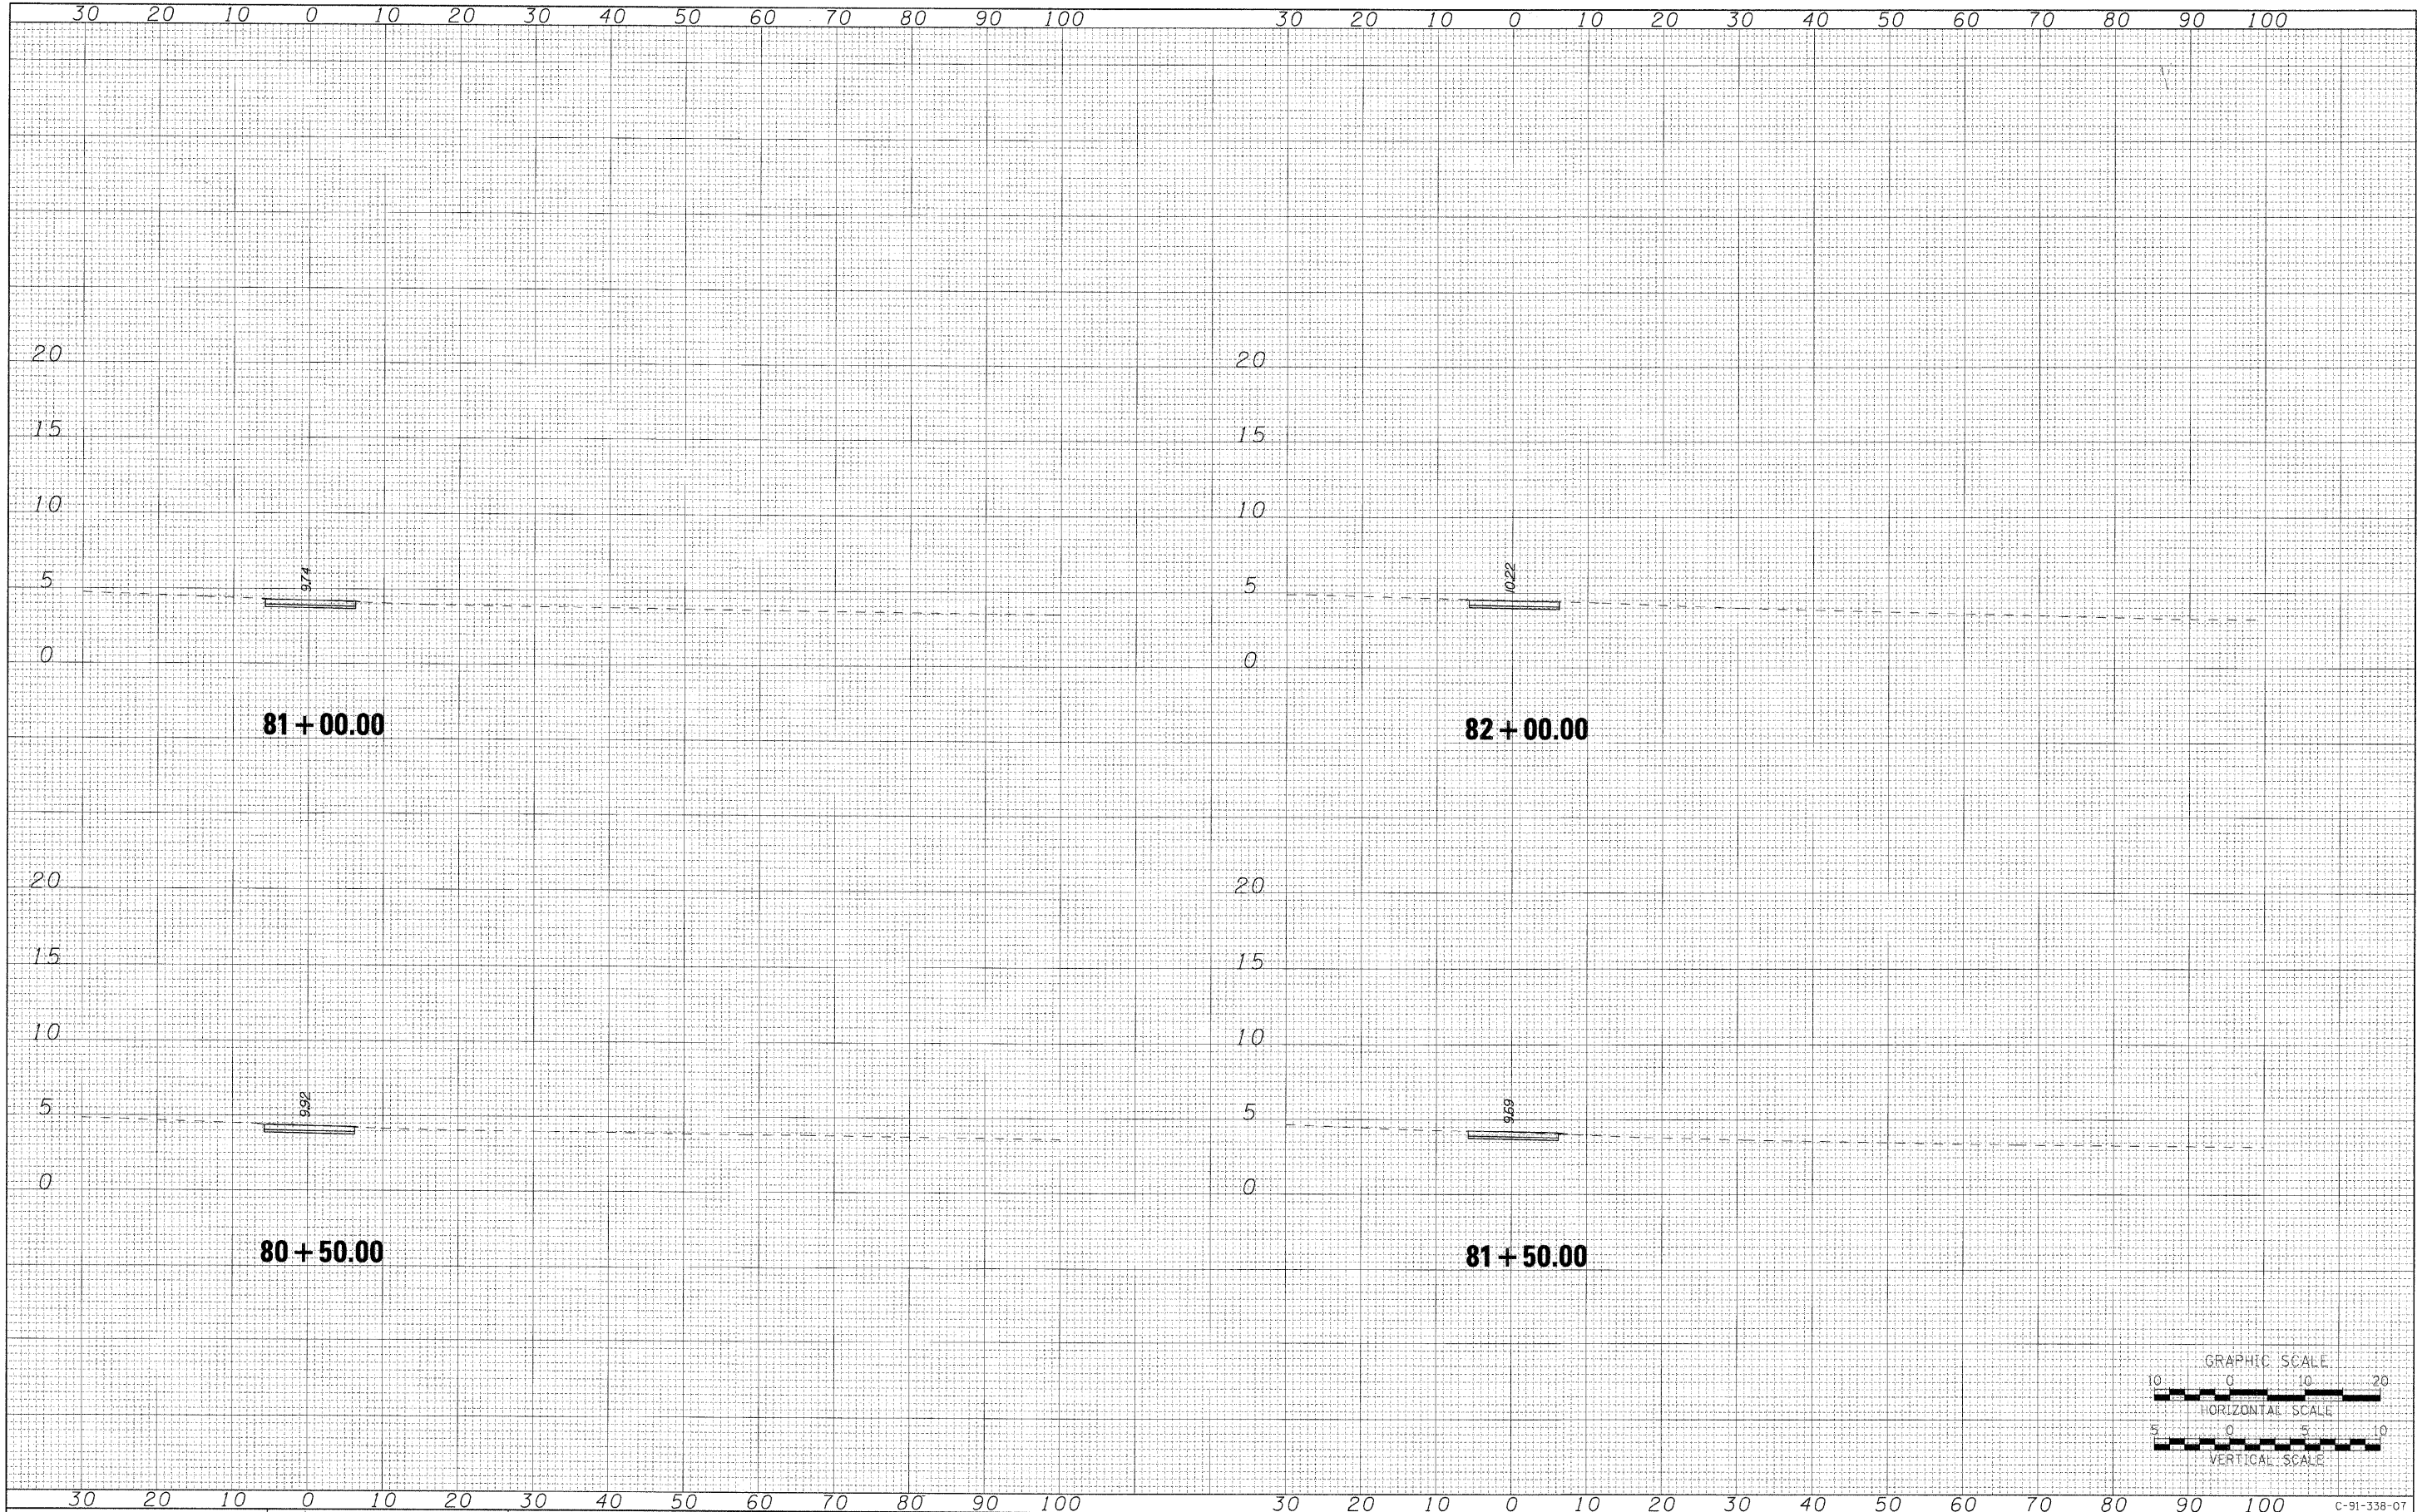

AECOM	USER NAME = czosnykab	DESIGNED OP	REVISED -	STATE OF ILLINOIS DEPARTMENT OF TRANSPORTATION	PROPOSED BIKE PATH	SCALE: H: 10 V: 5	SHEET NO. OF SHEETS	STA. 80+50.00 TO STA. 82+00.00	F.A.P. RTE.	SECTION	COUNTY	TOTAL SHEETS	SHEET NO.
	PLOT SCALE =	CHECKED SLW	REVISED -						07-00246-00-BT	COOK	81	70	
PLOT DATE = 12/01/2009		DATE 12/01/2009	REVISED -			ITEM NO. 102121		CONTRACT NO. 63423		FED. ROAD DIST. NO. [ILLINOIS] FED. AID PROJECT			

\\uschi\fp207\p60099576\p60099576\900.cad\30L.drawings\sheet\056.D9133807-ght-xsht.01.dgn
12/01/2009