
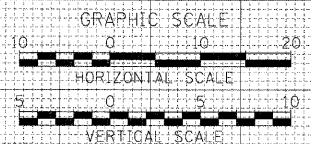


FINAL	SURVEYED	DATE
SUBMIT	PLOTTED	BY
NOTE BOOK	TEMPLATE	
NO.	AREAS CHECKED	

ORIGINAL	SURVEYED	DATE
SUBMIT	PLOTTED	BY
NOTE BOOK	TEMPLATE	
NO.	AREAS CHECKED	

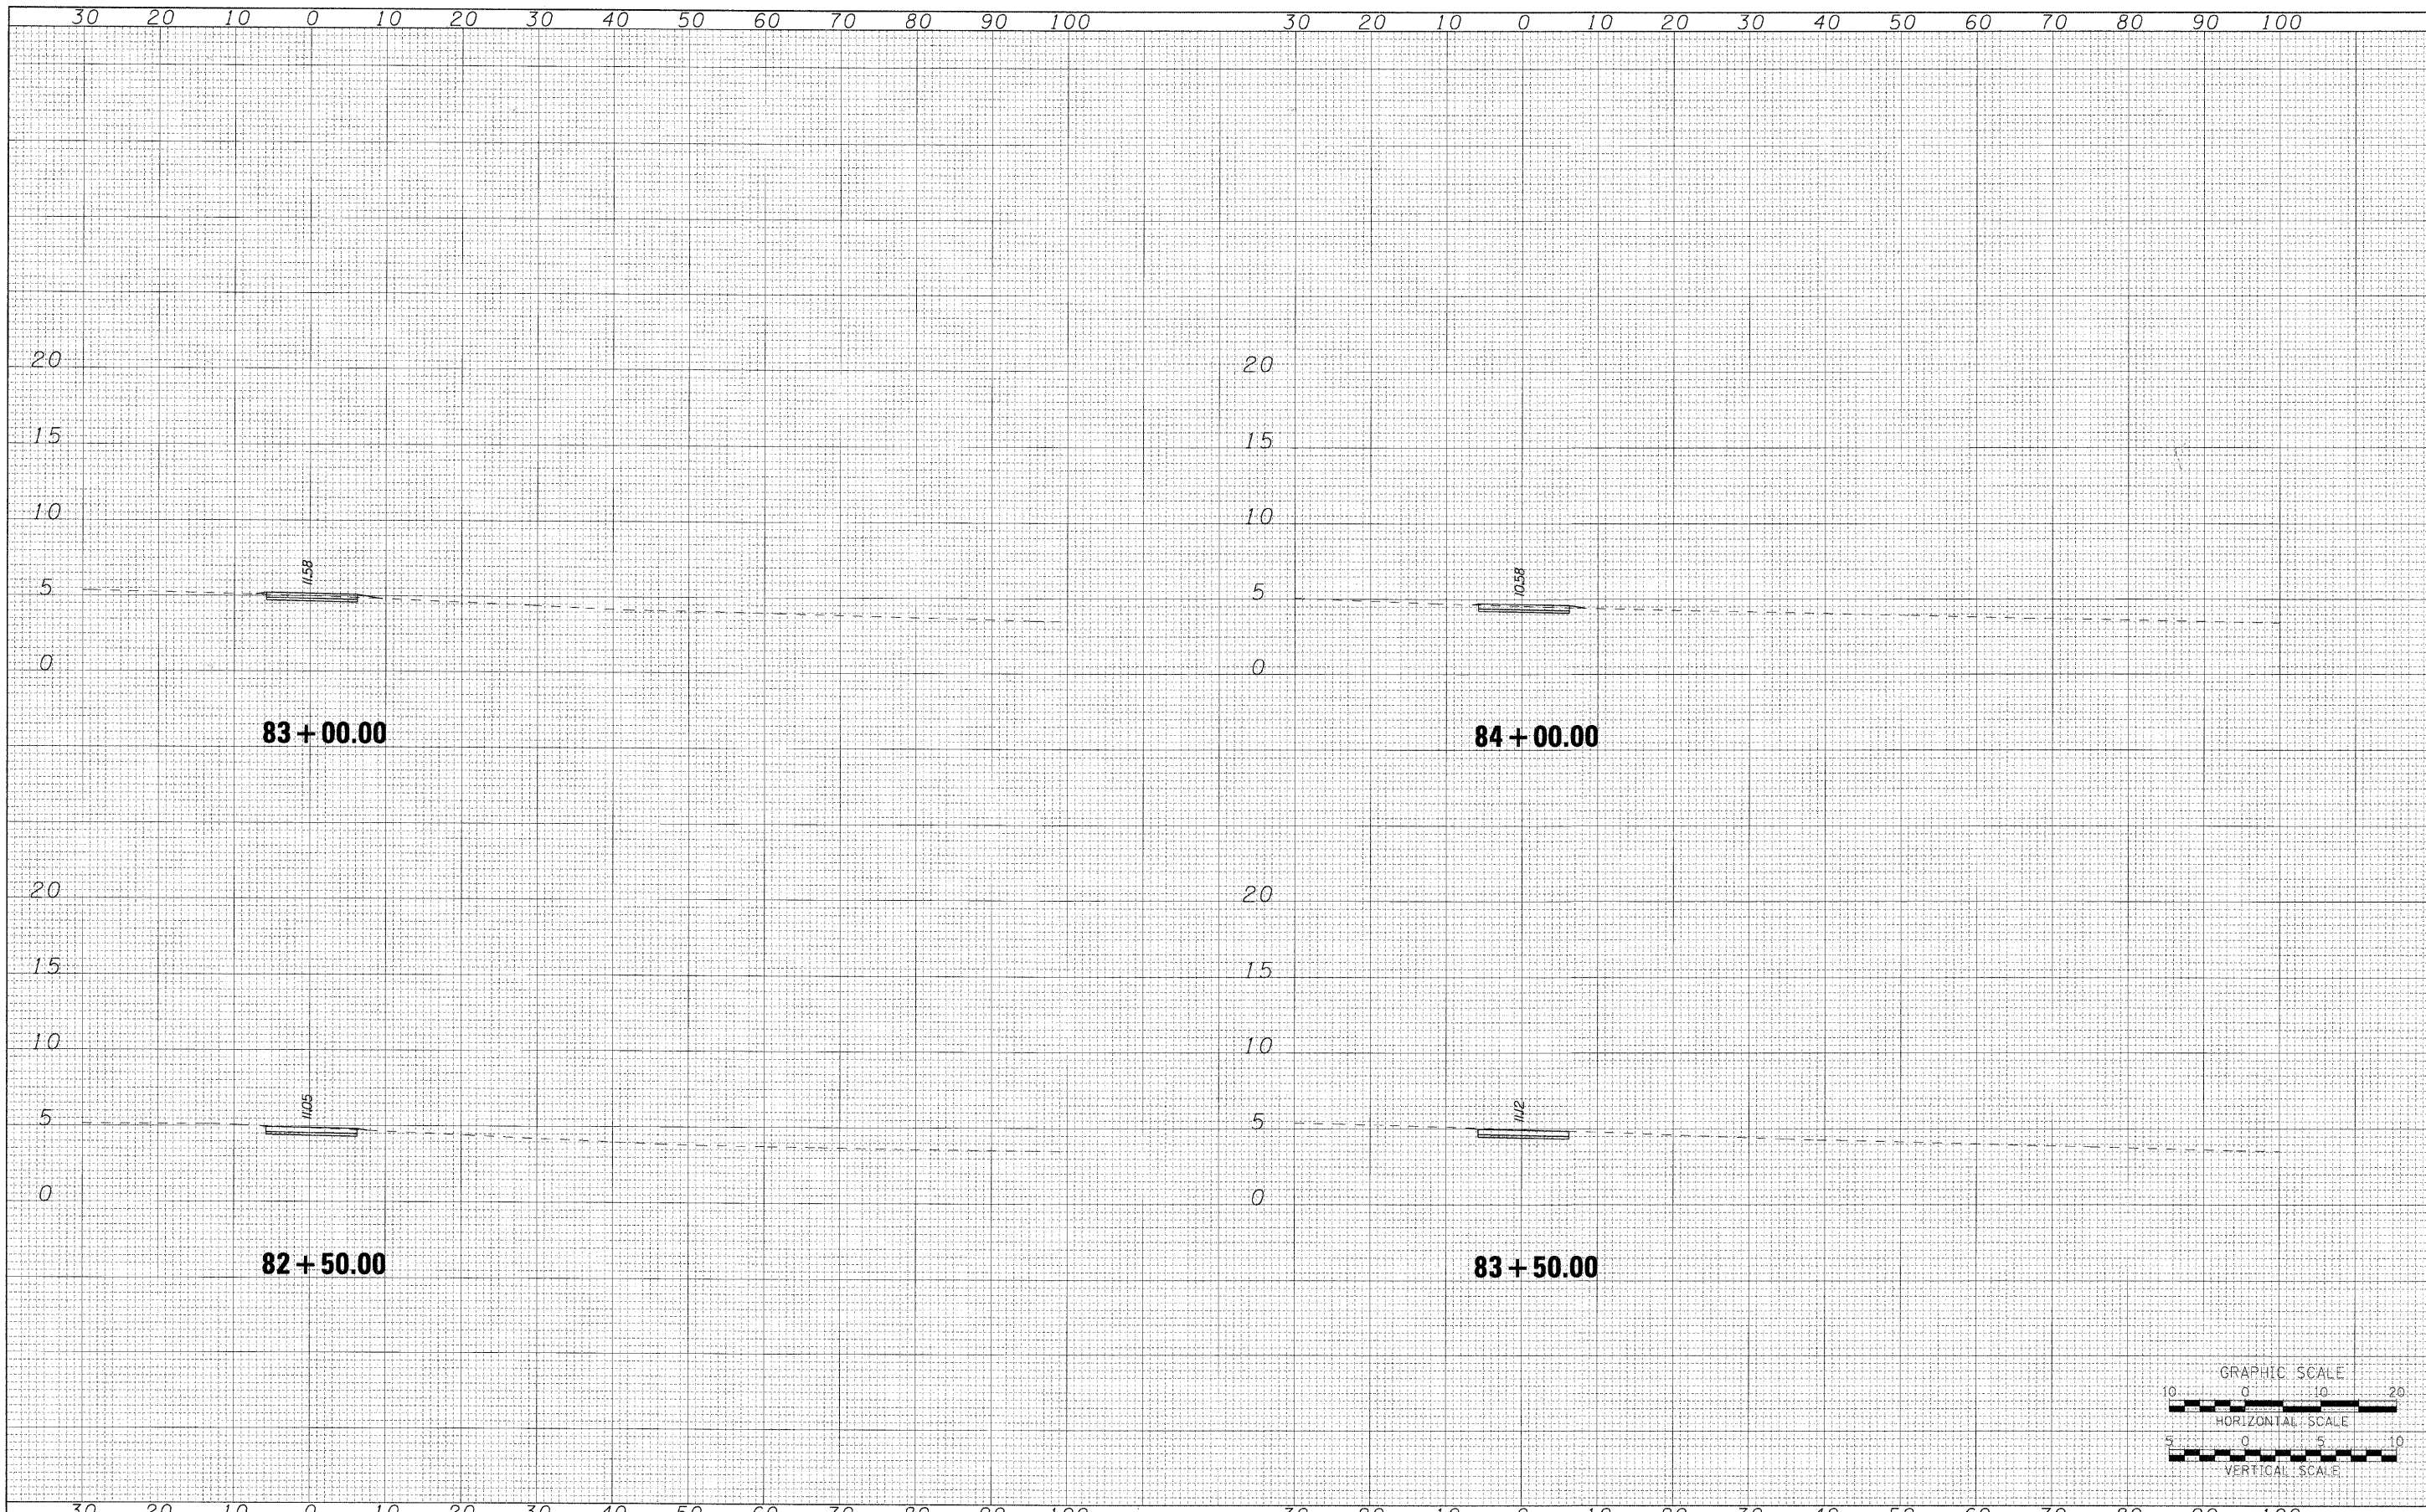

AECOM

USER NAME = czosnjkab	DESIGNED CP	REVISED -
	DRAWN BMC	REVISED -
PLOT SCALE =	CHECKED SLW	REVISED -
PLOT DATE = 12/01/2009	DATE 12/01/2009	REVISED -

**STATE OF ILLINOIS
DEPARTMENT OF TRANSPORTATION**

PROPOSED BIKE PATH

SCALE: H: 10 V: 5 SHEET NO. OF SHEETS STA. 82+50.00 TO STA. 84+00.00

F.A.P. RTE.	SECTION	COUNTY	TOTAL SHEETS	SHEET NO.
	07-00246-00-BT	COOK	81	71
ITEP NO. 102121	CONTRACT NO. 63423			
FED. ROAD DIST. NO.	ILLINOIS FED. AID PROJECT			

\\uschg\fp207\p60099576\p60099576\900.cad\901.d-awings\sheet\056_09\33807-sh1-xssh1_01.dgn
12/01/2009

C-91-338-07