
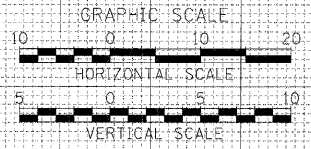


FINAL SURVEY	SURVEYED	BY	DATE
NOTE BOOK NO.	PLOTTED TEMPLATE		
	AREAS CHECKED		

ORIGINAL SURVEY	SURVEYED	BY	DATE
NOTE BOOK NO.	PLOTTED TEMPLATE		
	AREAS CHECKED		

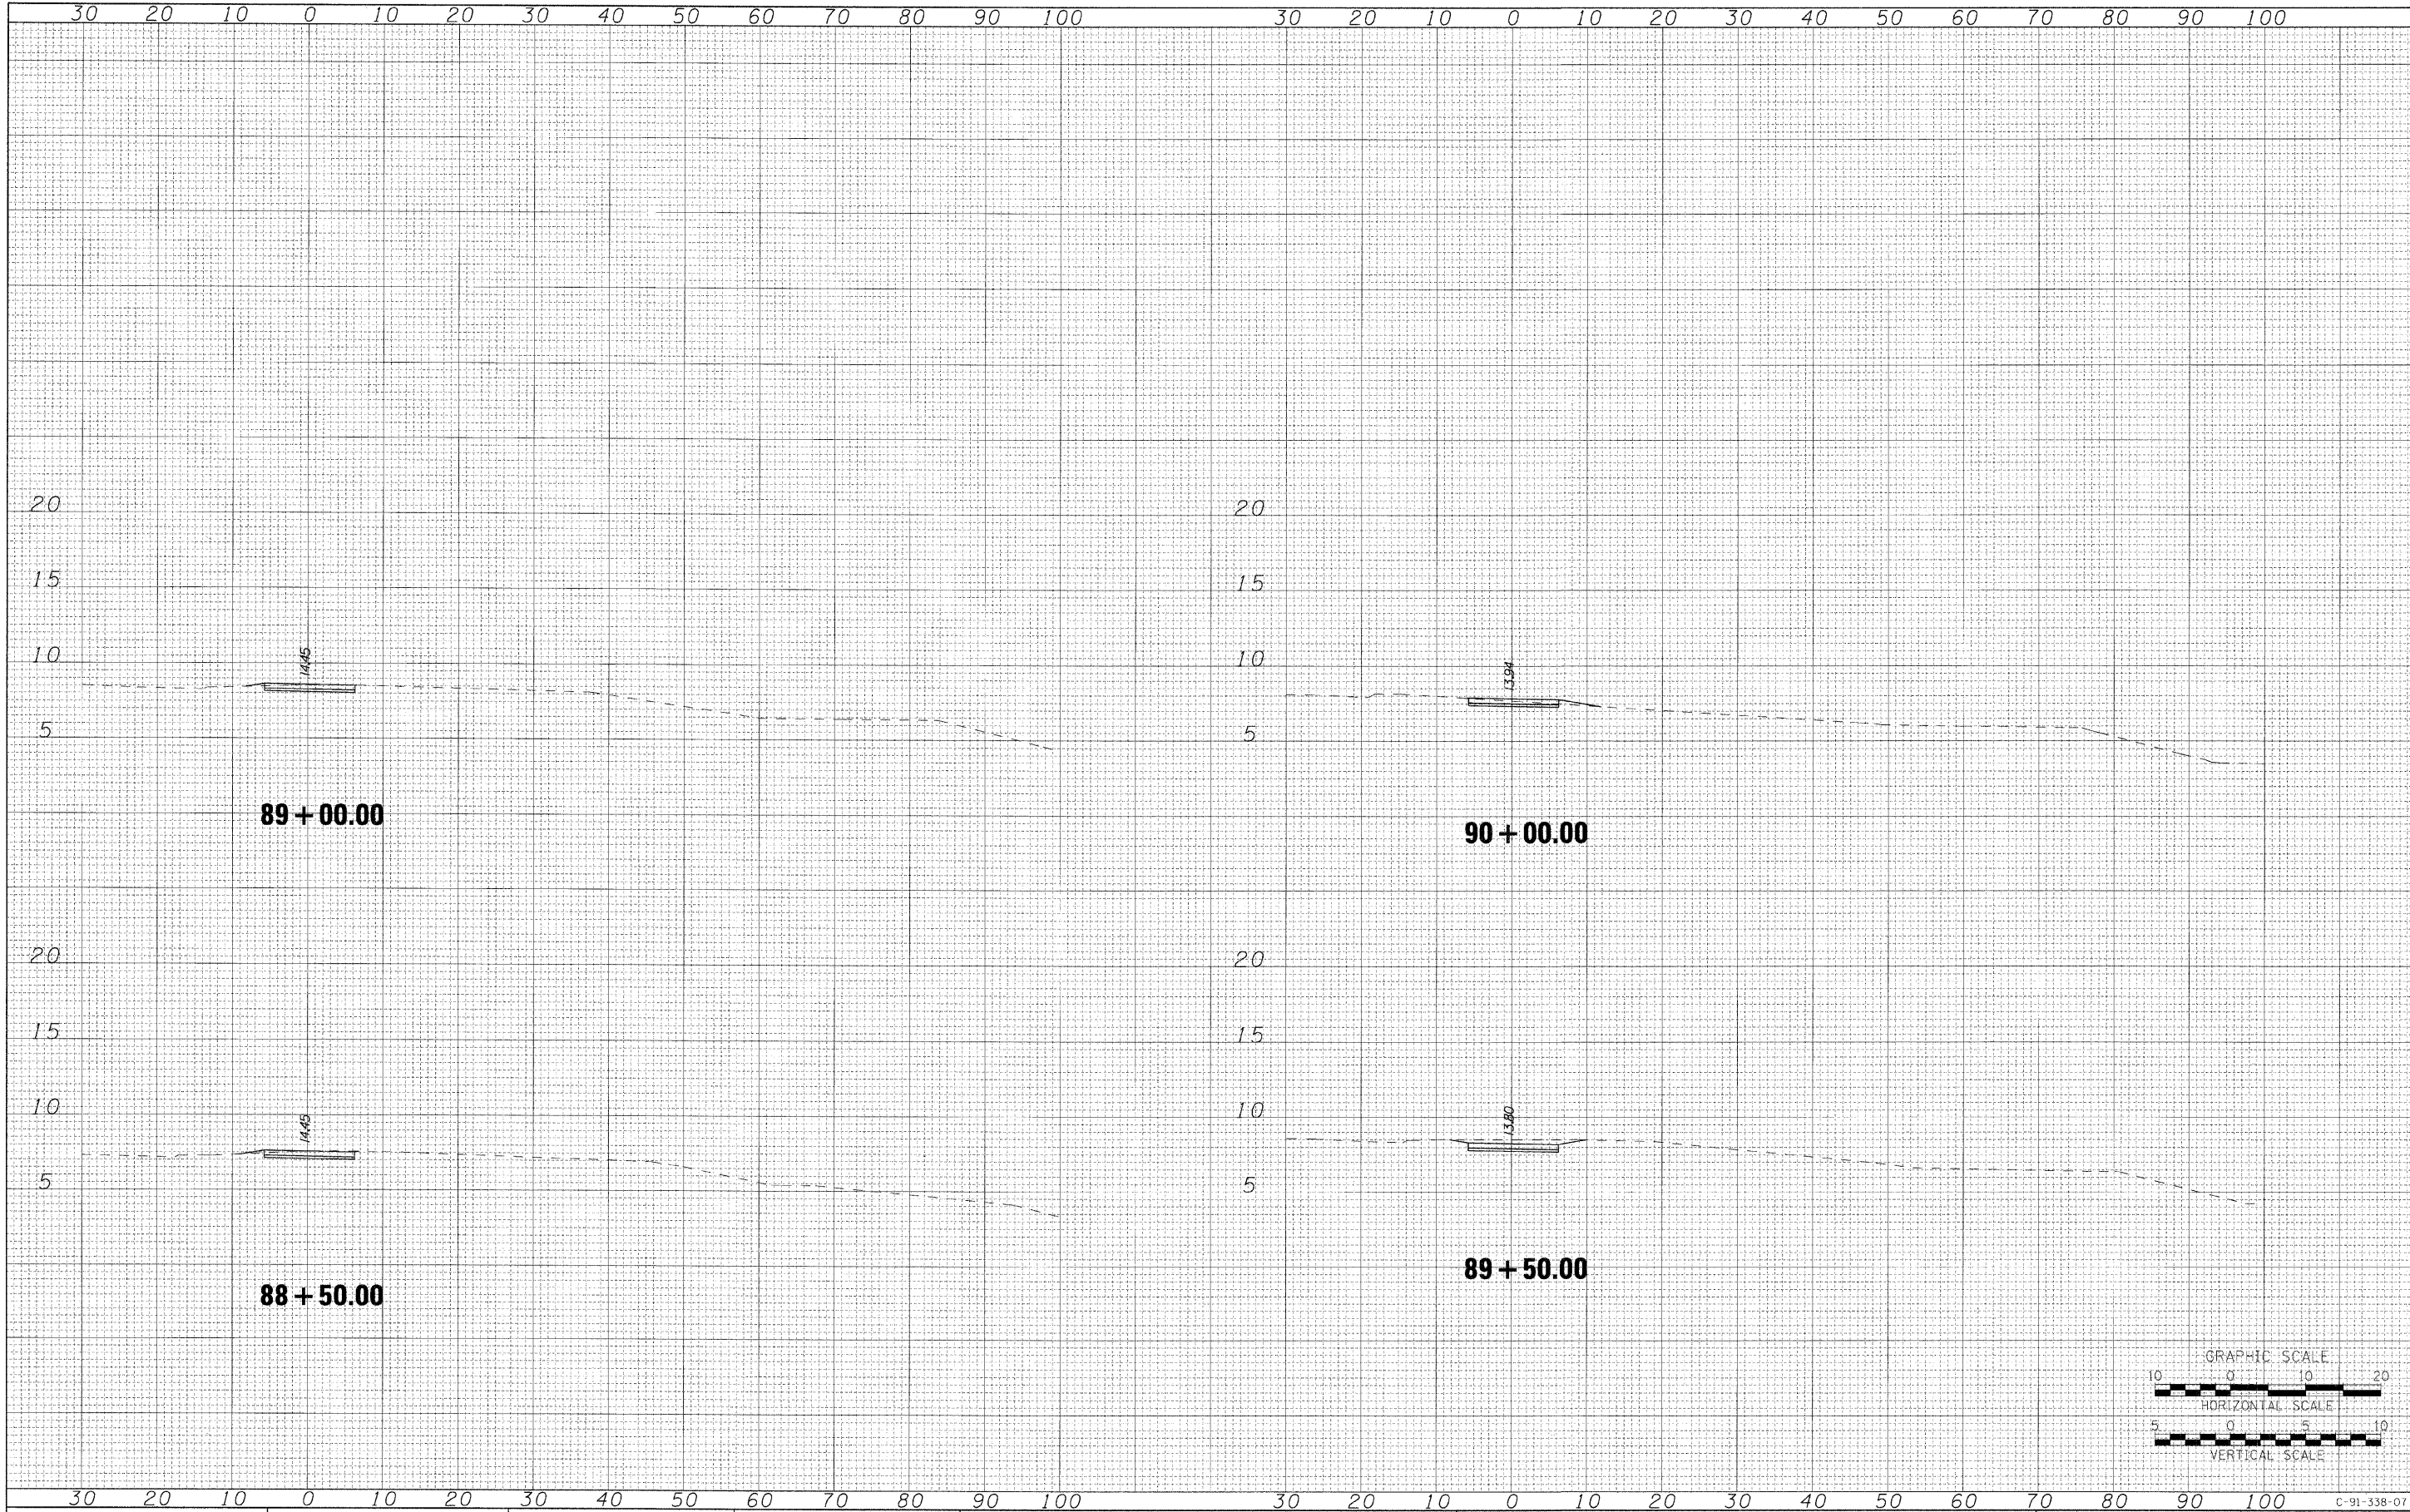

AECOM

USER NAME = ozasnykab
 PLOT SCALE =
 PLOT DATE = 12/01/2009

DESIGNED OP
 DRAWN BMC
 CHECKED SLW
 DATE 12/01/2009

REVISED -
 REVISED -
 REVISED -
 REVISED -

**STATE OF ILLINOIS
 DEPARTMENT OF TRANSPORTATION**

PROPOSED BIKE PATH

SCALE: H: 10 V: 5 SHEET NO. OF SHEETS STA. 88+50.00 TO STA. 90+00.00

F.A.P. RTE.	SECTION	COUNTY	TOTAL SHEETS	SHEET NO.
	07-00246-00-BT	COOK	81	74
ITEP NO. 102121	CONTRACT NO. 63423			
FED. ROAD DIST. NO.	ILLINOIS FED. AID PROJECT			

\\uschg1p207\p60099576\p60099576\900.cad\901.drawings\sheet\056_D9133807-sh1-xssht_01.dgn
 12/01/2009