
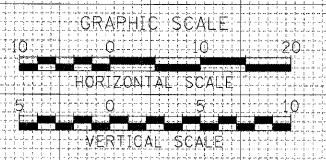


FINAL	SUPERVISED	DATE
SURVEY	PLOTTED	BY
NOTE BOOK	TEMPLATE	
NO.	AREAS CHECKED	

ORIGINAL	SUPERVISED	DATE
SURVEY	PLOTTED	BY
NOTE BOOK	TEMPLATE	
NO.	AREAS CHECKED	

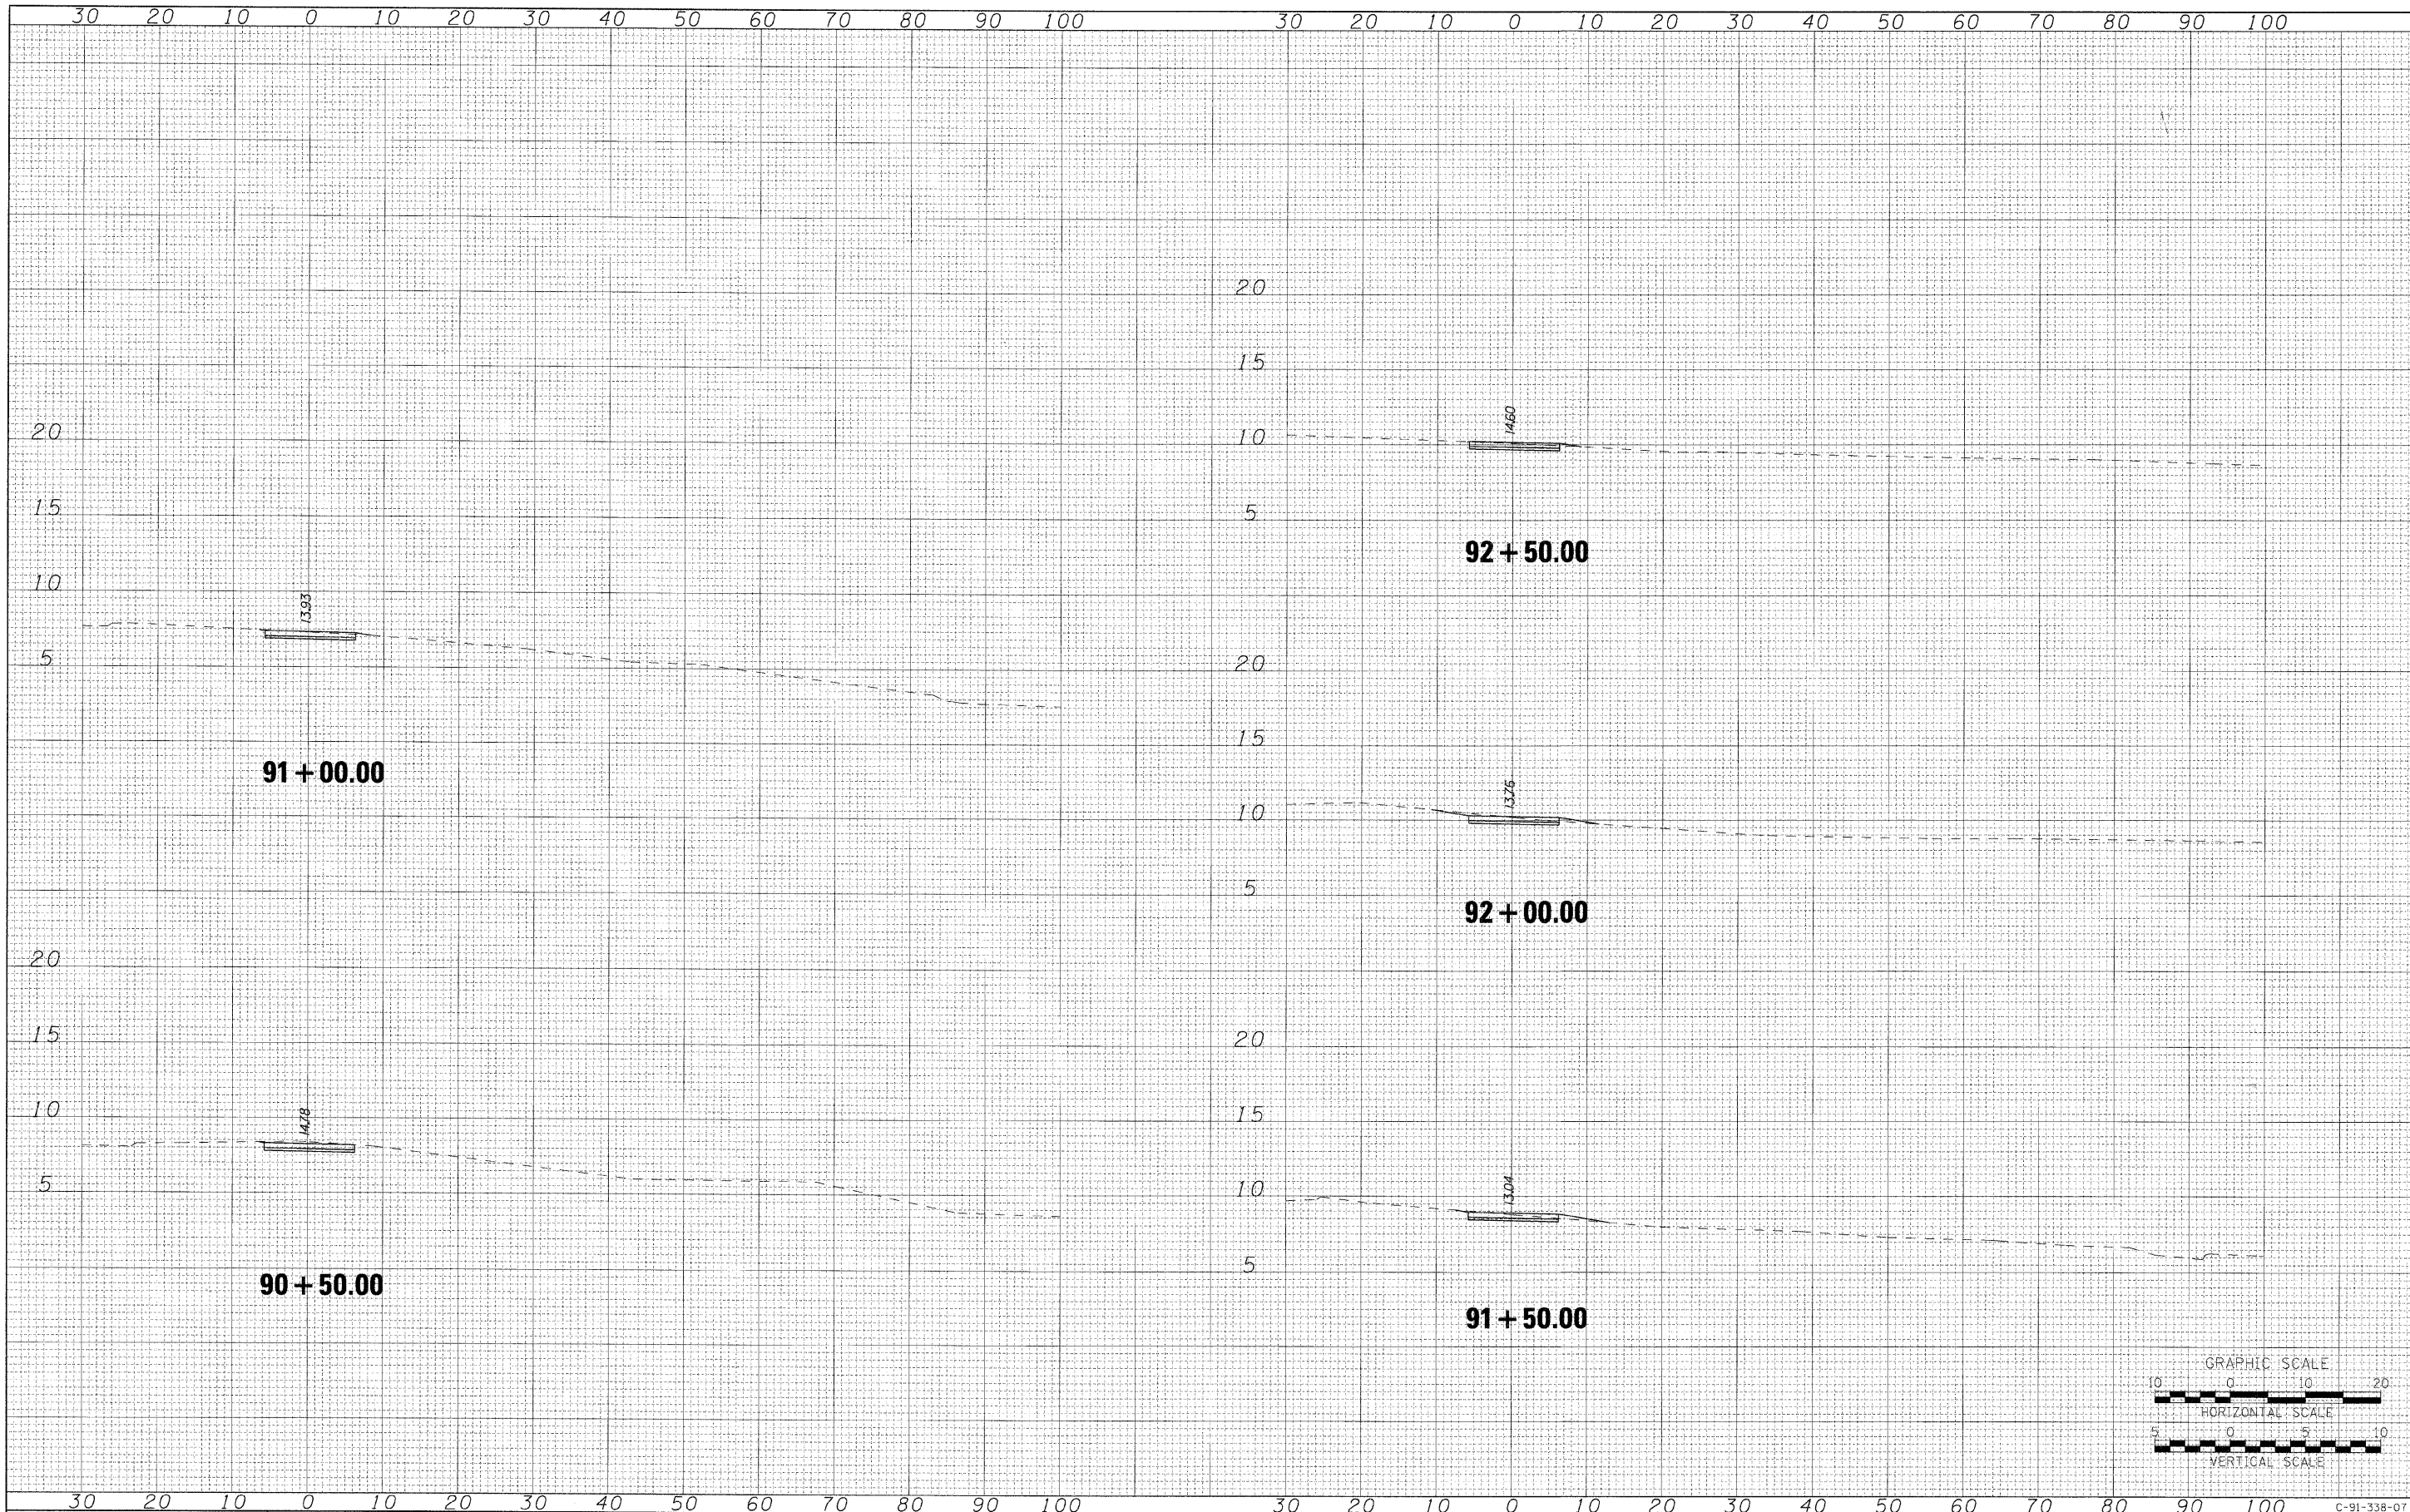

<b>AECOM</b>	USER NAME = azosnjlab	DESIGNED OP	REVISED	<b>STATE OF ILLINOIS</b> <b>DEPARTMENT OF TRANSPORTATION</b>	<b>PROPOSED BIKE PATH</b>	F.A.P. RTE.	SECTION	COUNTY	TOTAL SHEETS	SHEET NO.
	PLOT SCALE =	DRAWN BMC	REVISED -			07-00246-00-BT	COOK	81	75	
	PLOT DATE = 12/01/2009	CHECKED SLW	REVISED -			ITEM NO. 102121	CONTRACT NO. 63423			
				DATE 12/01/2009	REVISED -	FED. ROAD DIST. NO. [ILLINOIS] FED. AID PROJECT				

\\uschg1fp207\p60099576\p60099576\900.cad\301.drawings\sheet\056\_09\33807-sft-xssht-01.dgn  
12/01/2009

C-91-338-07

SCALE: H: 10 V: 5 SHEET NO. OF SHEETS STA. 90+50.00 TO STA. 92+50.00