
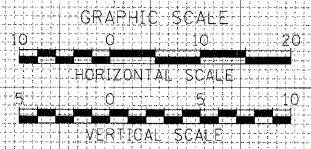


FINAL SURVEY NO.	SURVEYED PLOTTED TEMPLATE	BY	DATE
	NOTE BOOK		
	AREAS CHECKED		

ORIGINAL SURVEY NO.	SURVEYED PLOTTED TEMPLATE	BY	DATE
	NOTE BOOK		
	AREAS CHECKED		

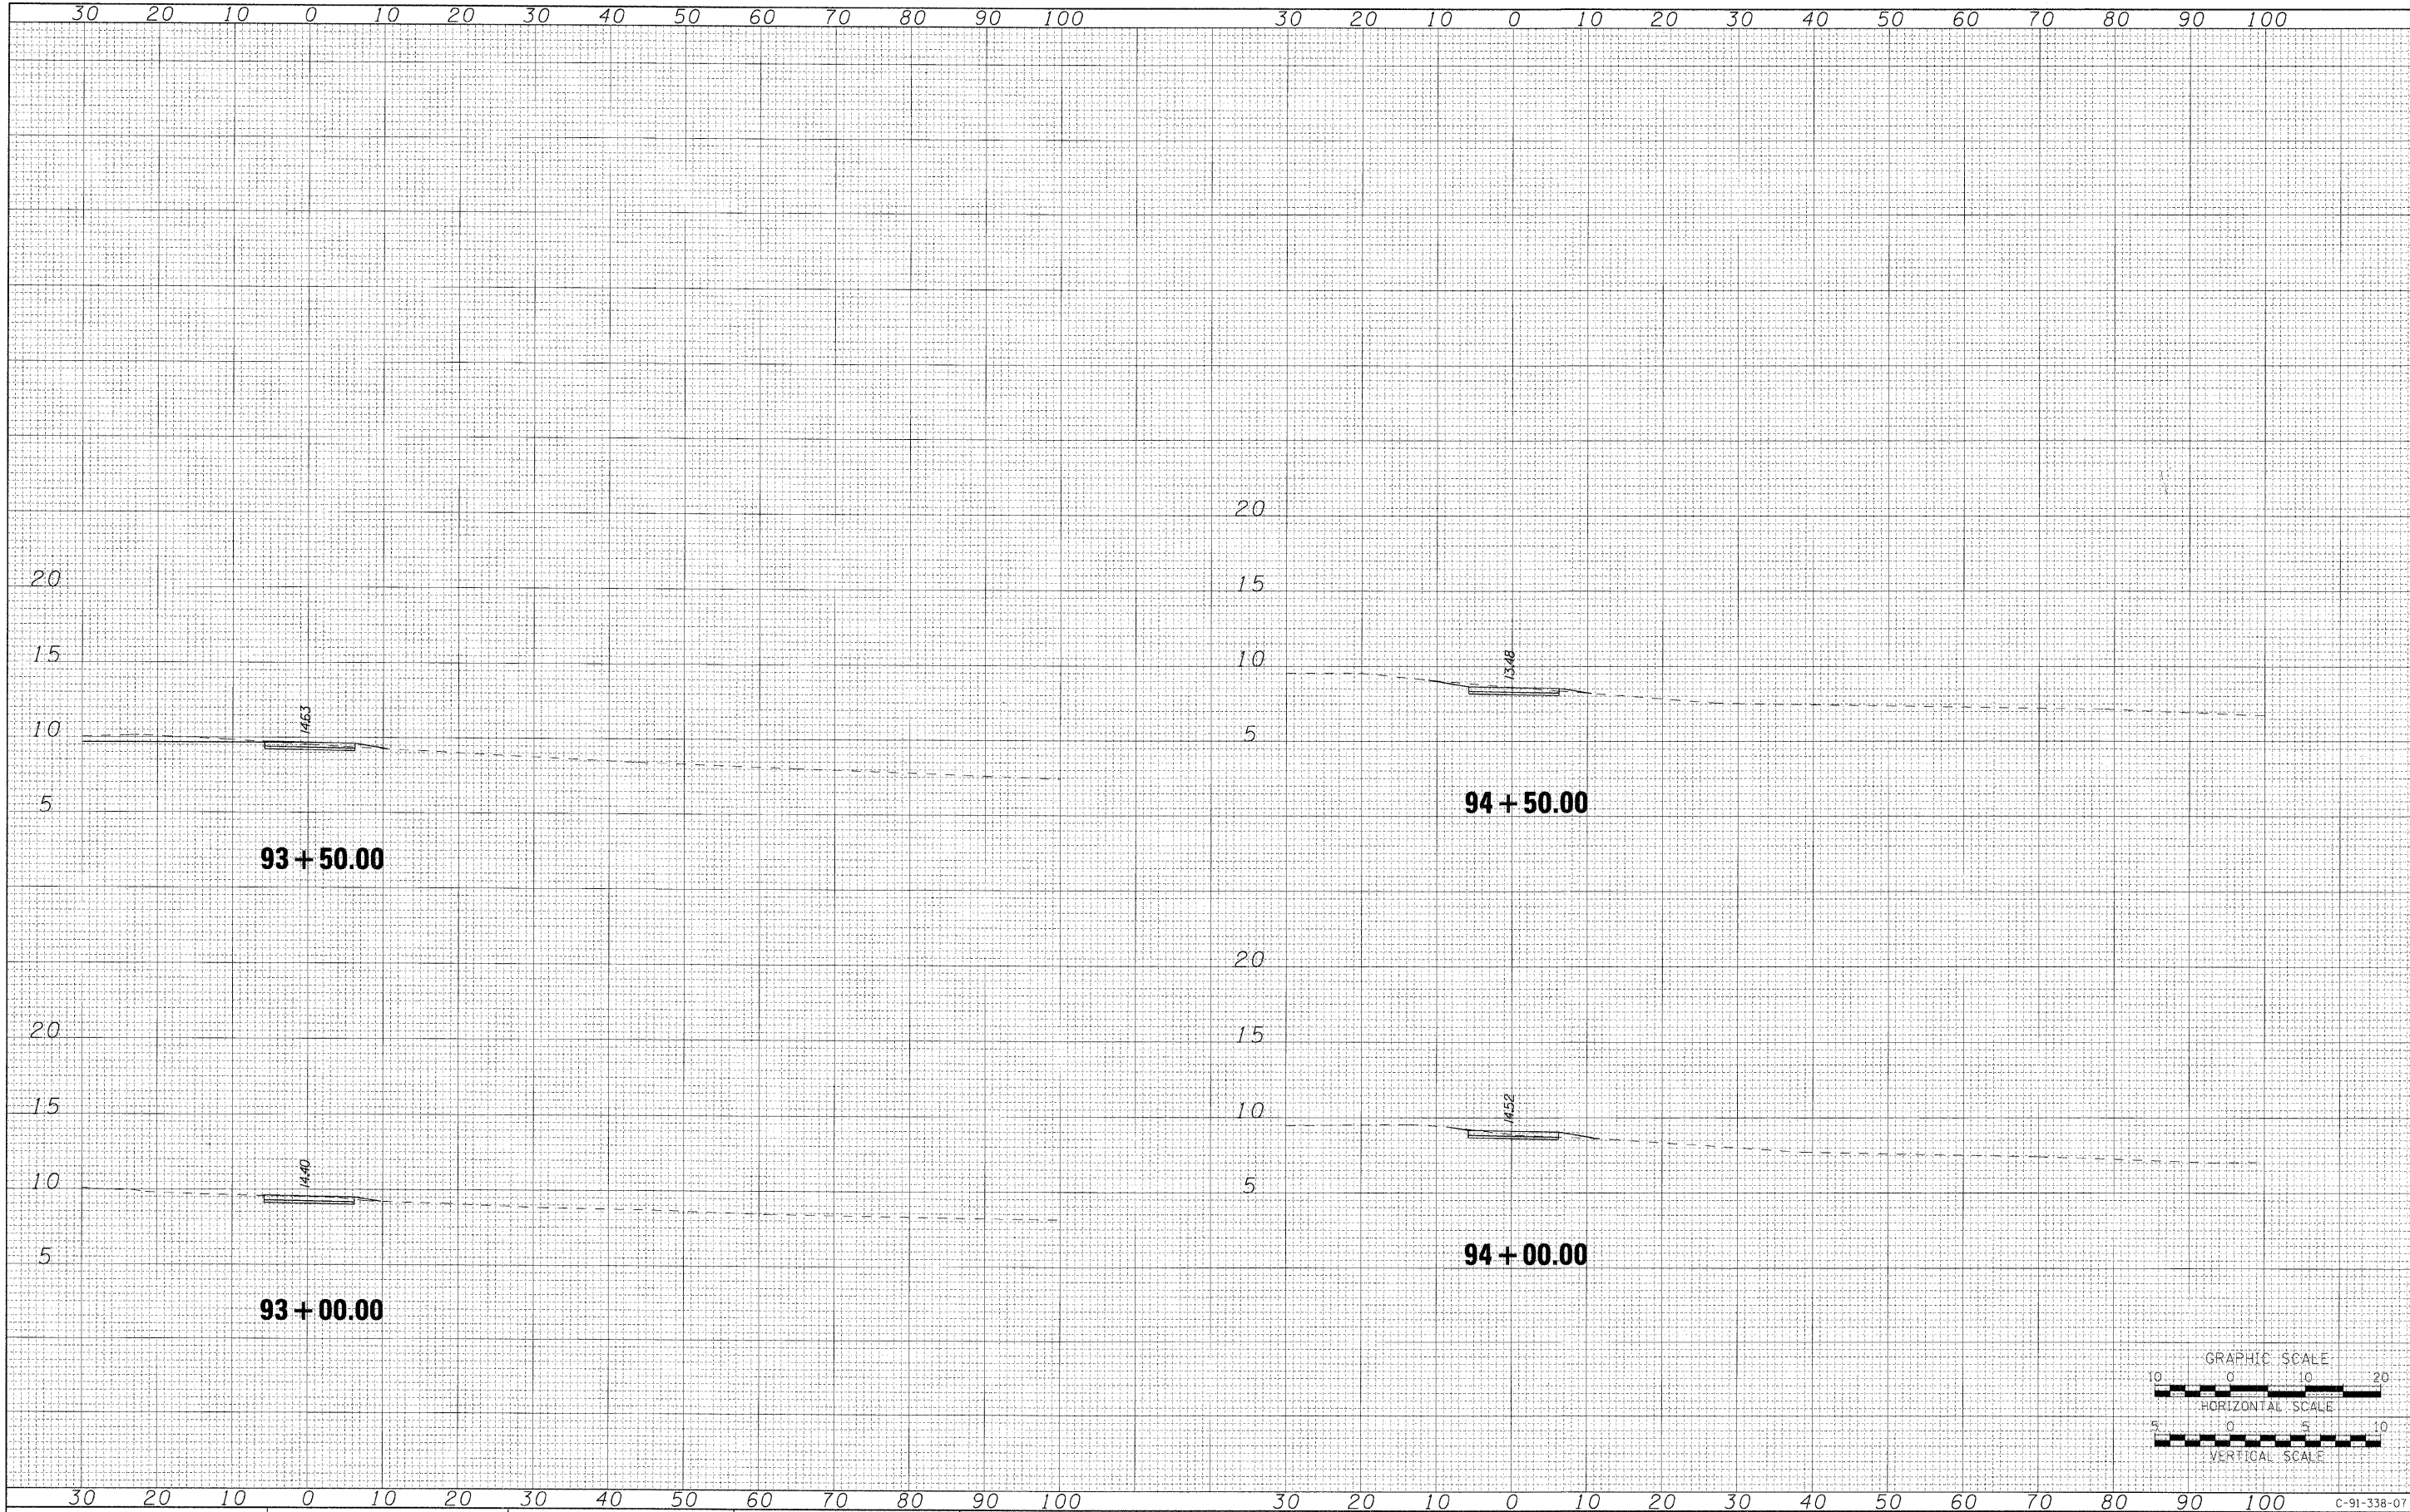

AECOM	USER NAME = azosnykab	DESIGNED OP	REVISED -	STATE OF ILLINOIS DEPARTMENT OF TRANSPORTATION	PROPOSED BIKE PATH	SCALE: H: 10 V: 5	SHEET NO. OF SHEETS	STA. 93+00.00 TO STA. 94+50.00	F.A.P. RTE.	SECTION	COUNTY	TOTAL SHEETS	SHEET NO.
	PLOT SCALE =	DRAWN BMC	REVISED -						07-00246-00-BT	COOK	81	76	
	PLOT DATE = 12/01/2009	CHECKED SLW	REVISED -					ITEM NO. 102121	CONTRACT NO. 63423				
	PLOT DATE = 12/01/2009	DATE 12/01/2009	REVISED -					FED. ROAD DIST. NO.	[ILLINOIS] FED. AID PROJECT				

\\uschg1p207\p60099576\p60099576\900.cad\901.drawings\sheet\056_09\33807-sht-xxsht-01.dgn
12/01/2009