
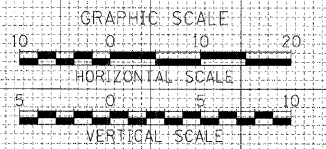


FINAL SURVEY	SURVEYED	BY	DATE
NOTE BOOK NO.	PLOTTED		
	TEMPLATE		
	AREAS CHECKED		

ORIGINAL SURVEY	SURVEYED	BY	DATE
NOTE BOOK NO.	PLOTTED		
	TEMPLATE		
	AREAS CHECKED		

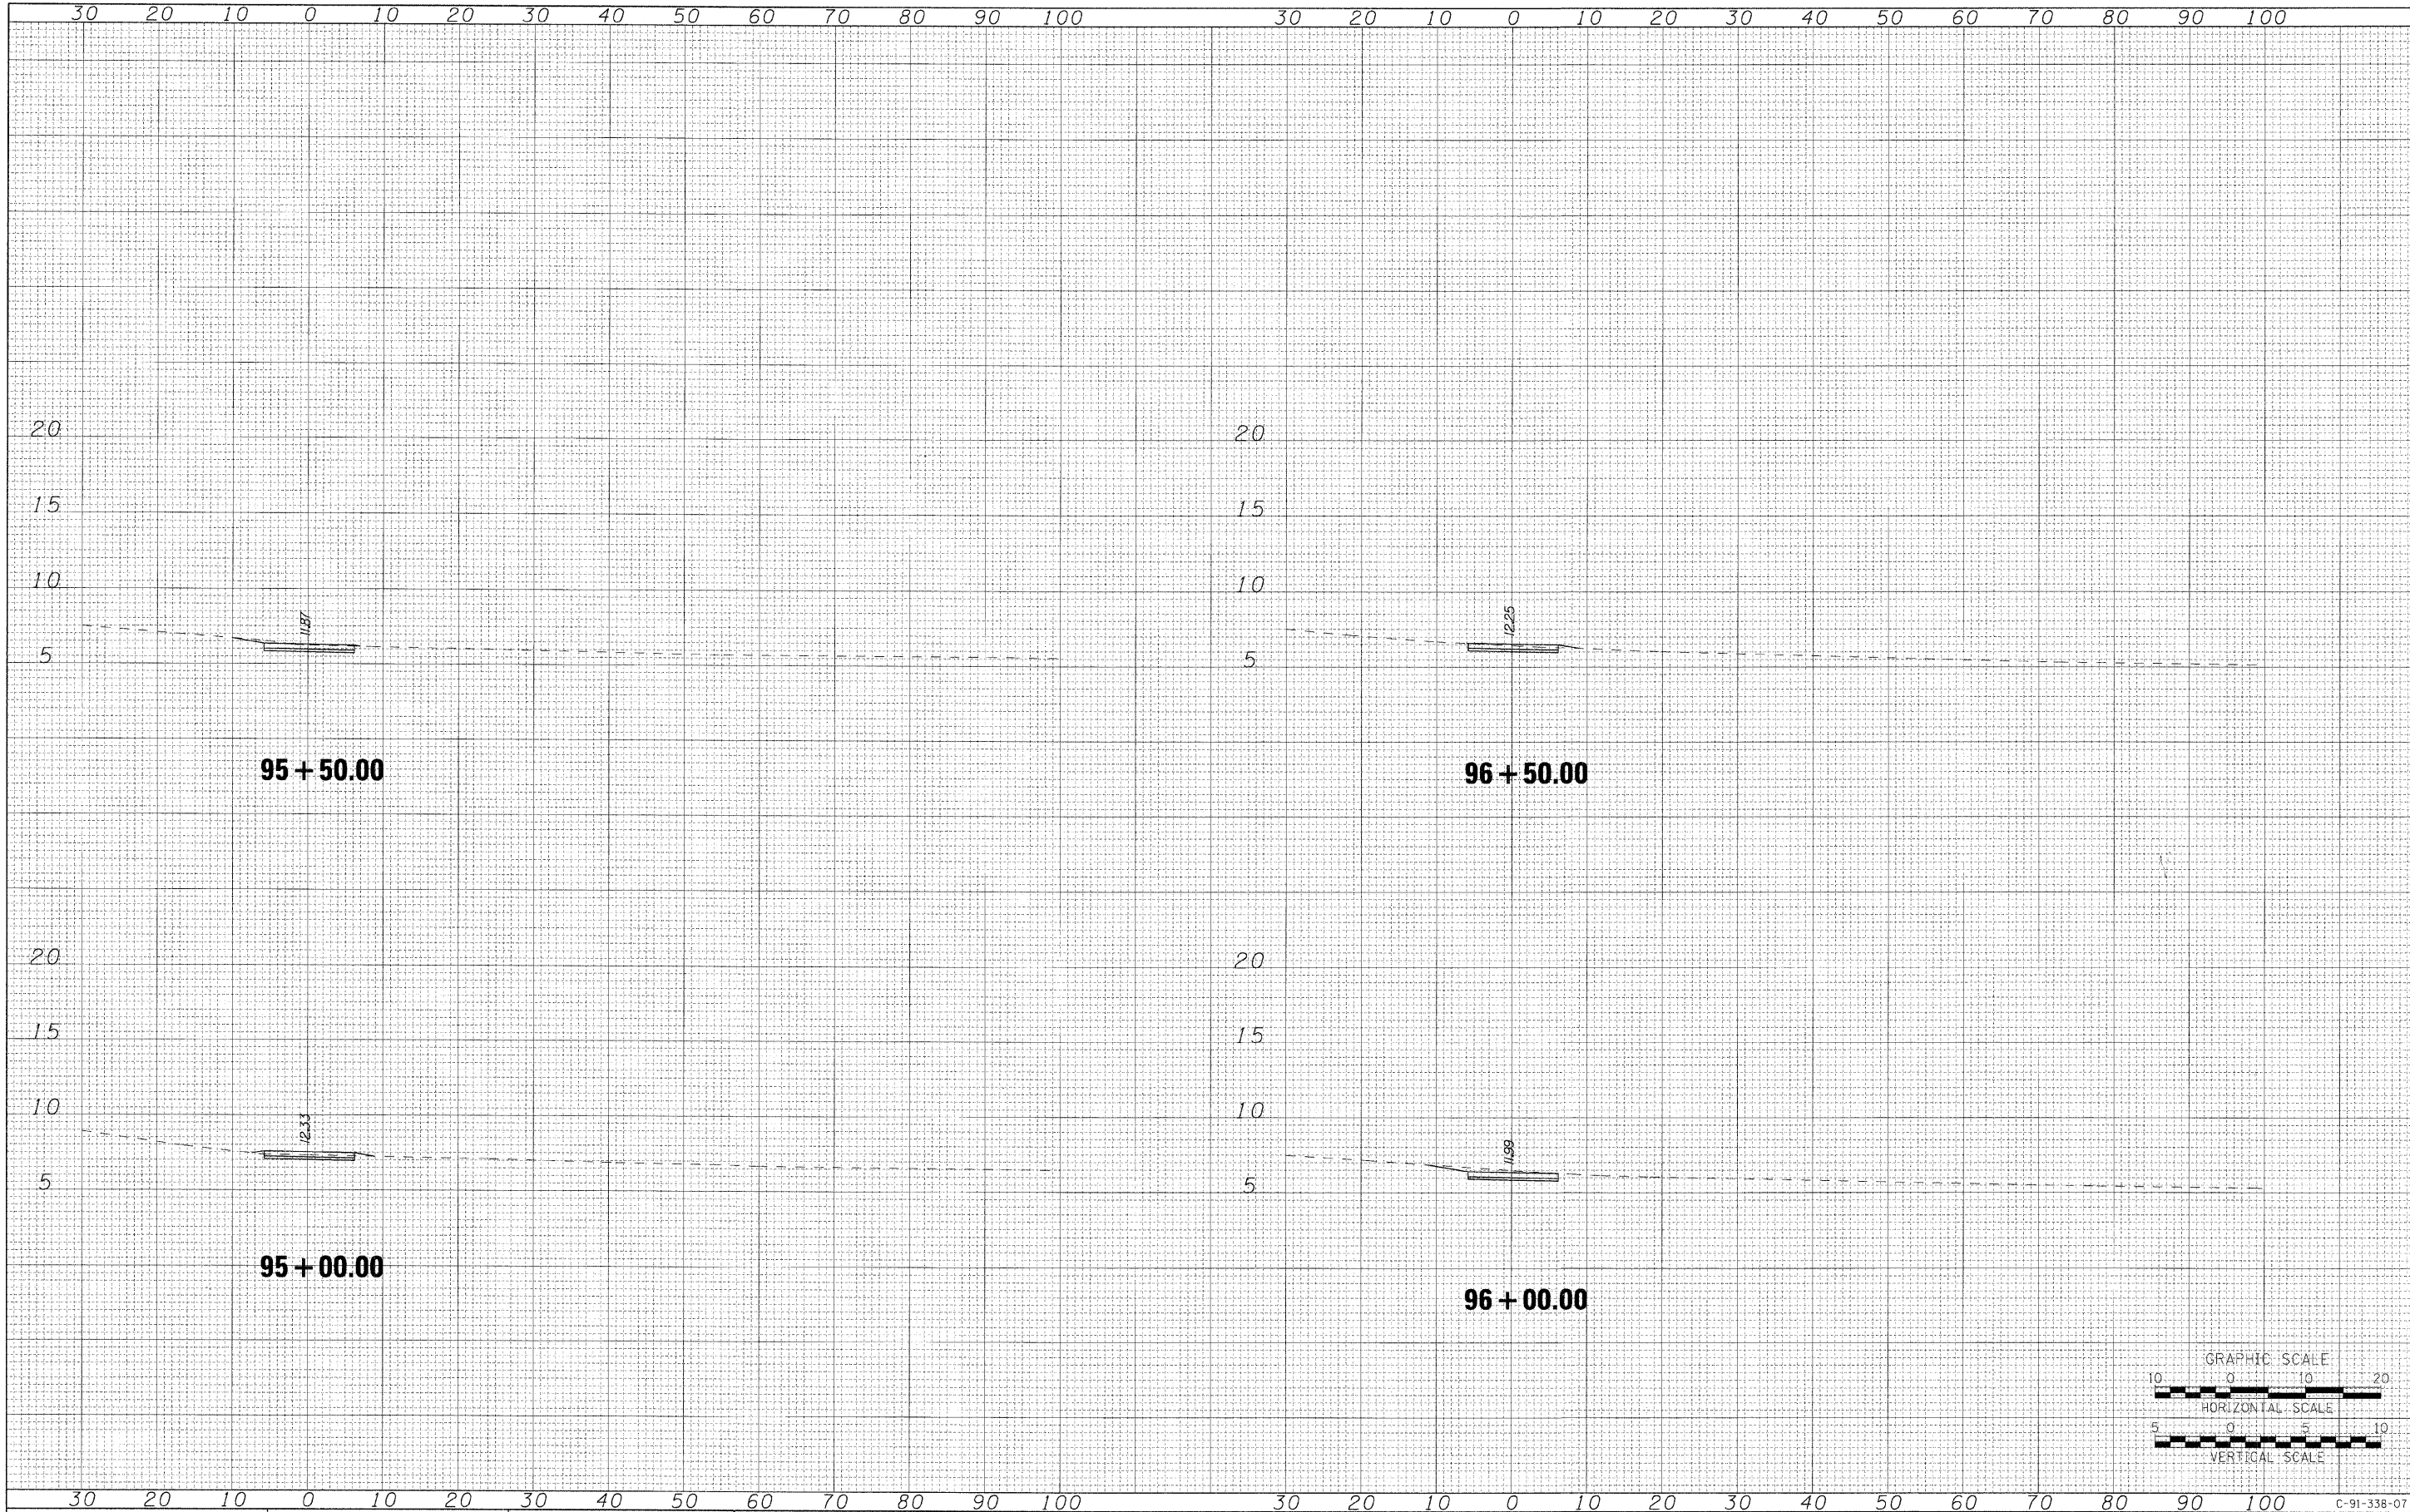

<b>AECOM</b>	USER NAME = ozaanjtab	DESIGNED OP	REVISED -	<b>STATE OF ILLINOIS DEPARTMENT OF TRANSPORTATION</b>	<b>PROPOSED BIKE PATH</b>	SCALE: H: 10 V: 5	SHEET NO. OF SHEETS	STA. 95+00.00 TO STA. 96+50.00	F.A.P. RTE.	SECTION	COUNTY	TOTAL SHEETS	SHEET NO.
	PLLOT SCALE =	CHECKED SLW	REVISED -						07-00246-00-BT	COOK	81	77	
	PLLOT DATE = 12/01/2009	DATE 12/01/2009	REVISED -						ITEP NO. 102121	CONTRACT NO. 63423			

\\uschi\p207\p60099576\p60099576\900.cad\90L\drawings\sheet\056..D9133807-sht-xsht-01.dgn  
12/01/2009