
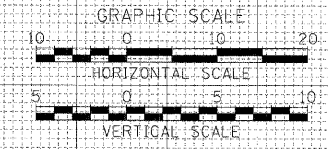


FINAL SURVEY	SURVEYED	DATE
SURVEY BOOK	PLOTTED	BY
NOTE BOOK	TEMPLATE	
NO.	AREAS CHECKED	

ORIGINAL SURVEY	SURVEYED	DATE
SURVEY BOOK	PLOTTED	BY
NOTE BOOK	TEMPLATE	
NO.	AREAS CHECKED	

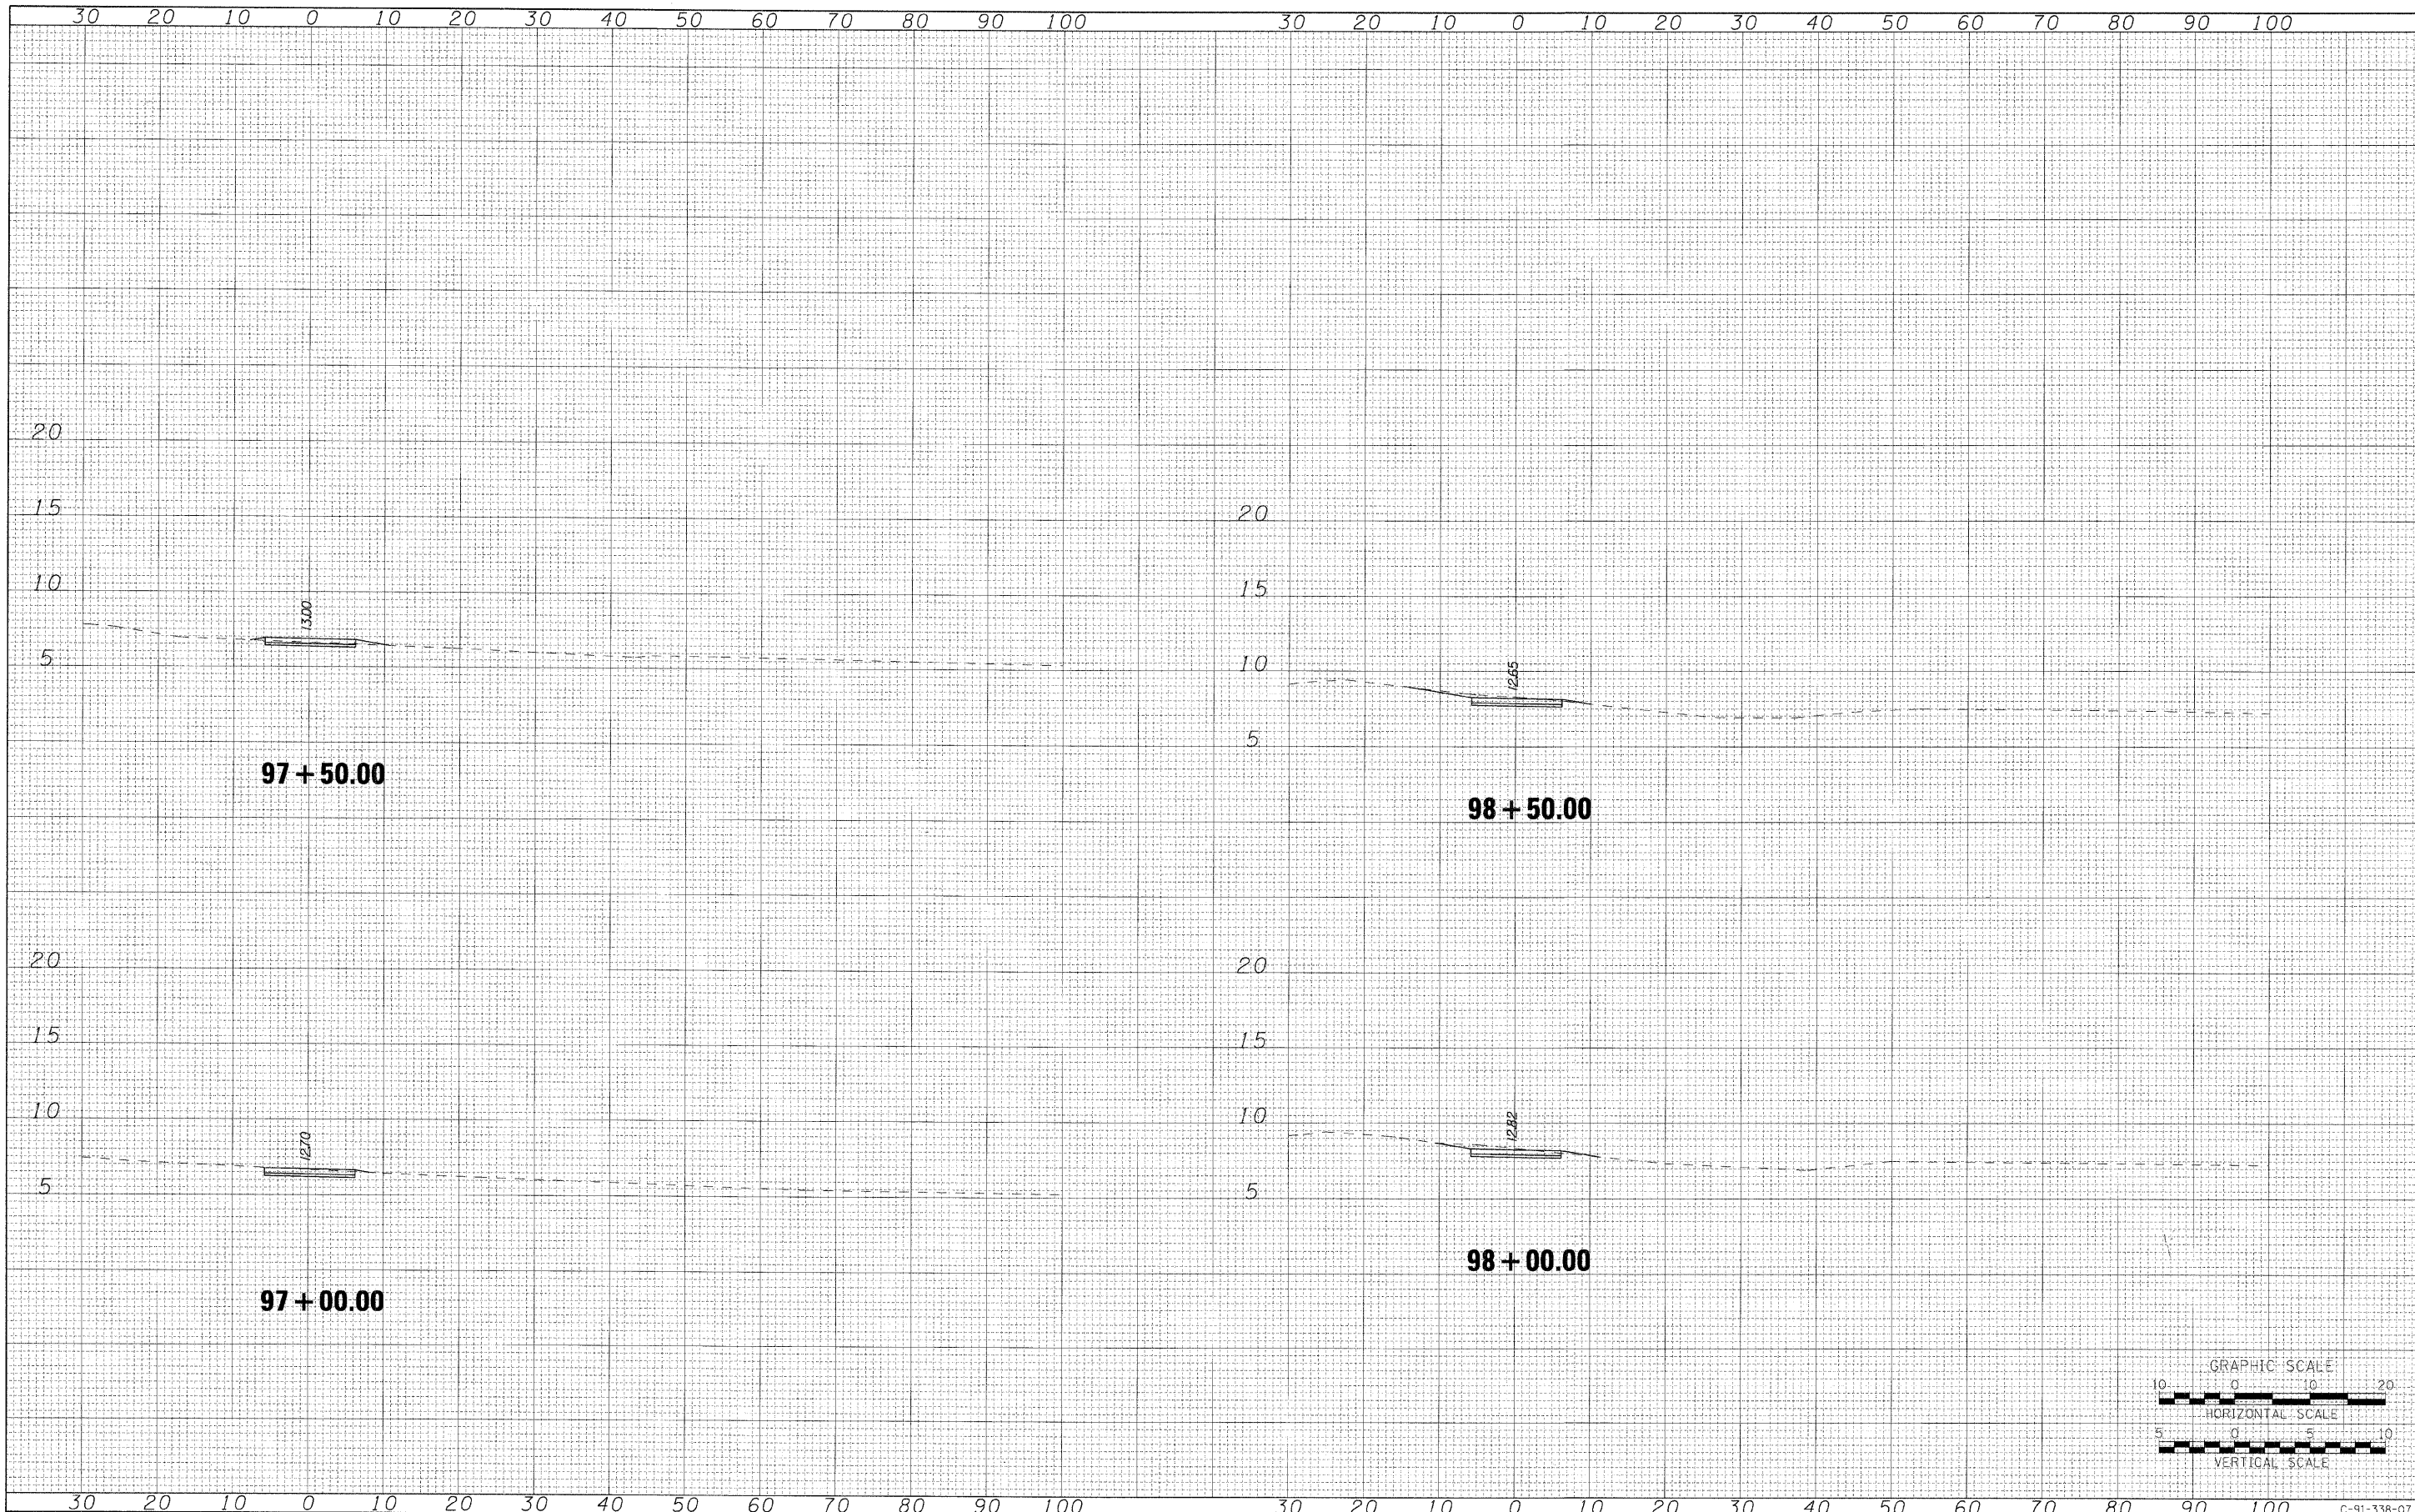

AECOM

USER NAME = azosnykab
 PLOT SCALE =
 PLOT DATE = 12/01/2009

DESIGNED OP
 DRAWN BMC
 CHECKED SLW
 DATE 12/01/2009

REVISED -
 REVISED -
 REVISED -
 REVISED -

**STATE OF ILLINOIS
 DEPARTMENT OF TRANSPORTATION**

PROPOSED BIKE PATH

SCALE: H: 10 V: 5 SHEET NO. OF SHEETS STA. 97+00.00 TO STA. 98+50.00

F.A.P. RTE.	SECTION	COUNTY	TOTAL SHEETS	SHEET NO.
	07-00246-00-BT	COOK	81	78
ITEM NO. 102121		CONTRACT NO. 63423		
FED. ROAD DIST. NO.		ILLINOIS FED. AID PROJECT		

\\uschi\p207\p60093576\p60093576\900_cad\90L\drawings\sheet\056_09\33807-shr-xssh1-01.dgn
 12/01/2009