
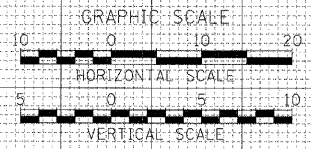


FINAL SURVEY	SURVEYED	DATE
NOTE BOOK	PLOTTED	BY
NO.	TEMPLATE	
	AREAS CHECKED	

ORIGINAL SURVEY	SURVEYED	DATE
NOTE BOOK	PLOTTED	BY
NO.	TEMPLATE	
	AREAS CHECKED	

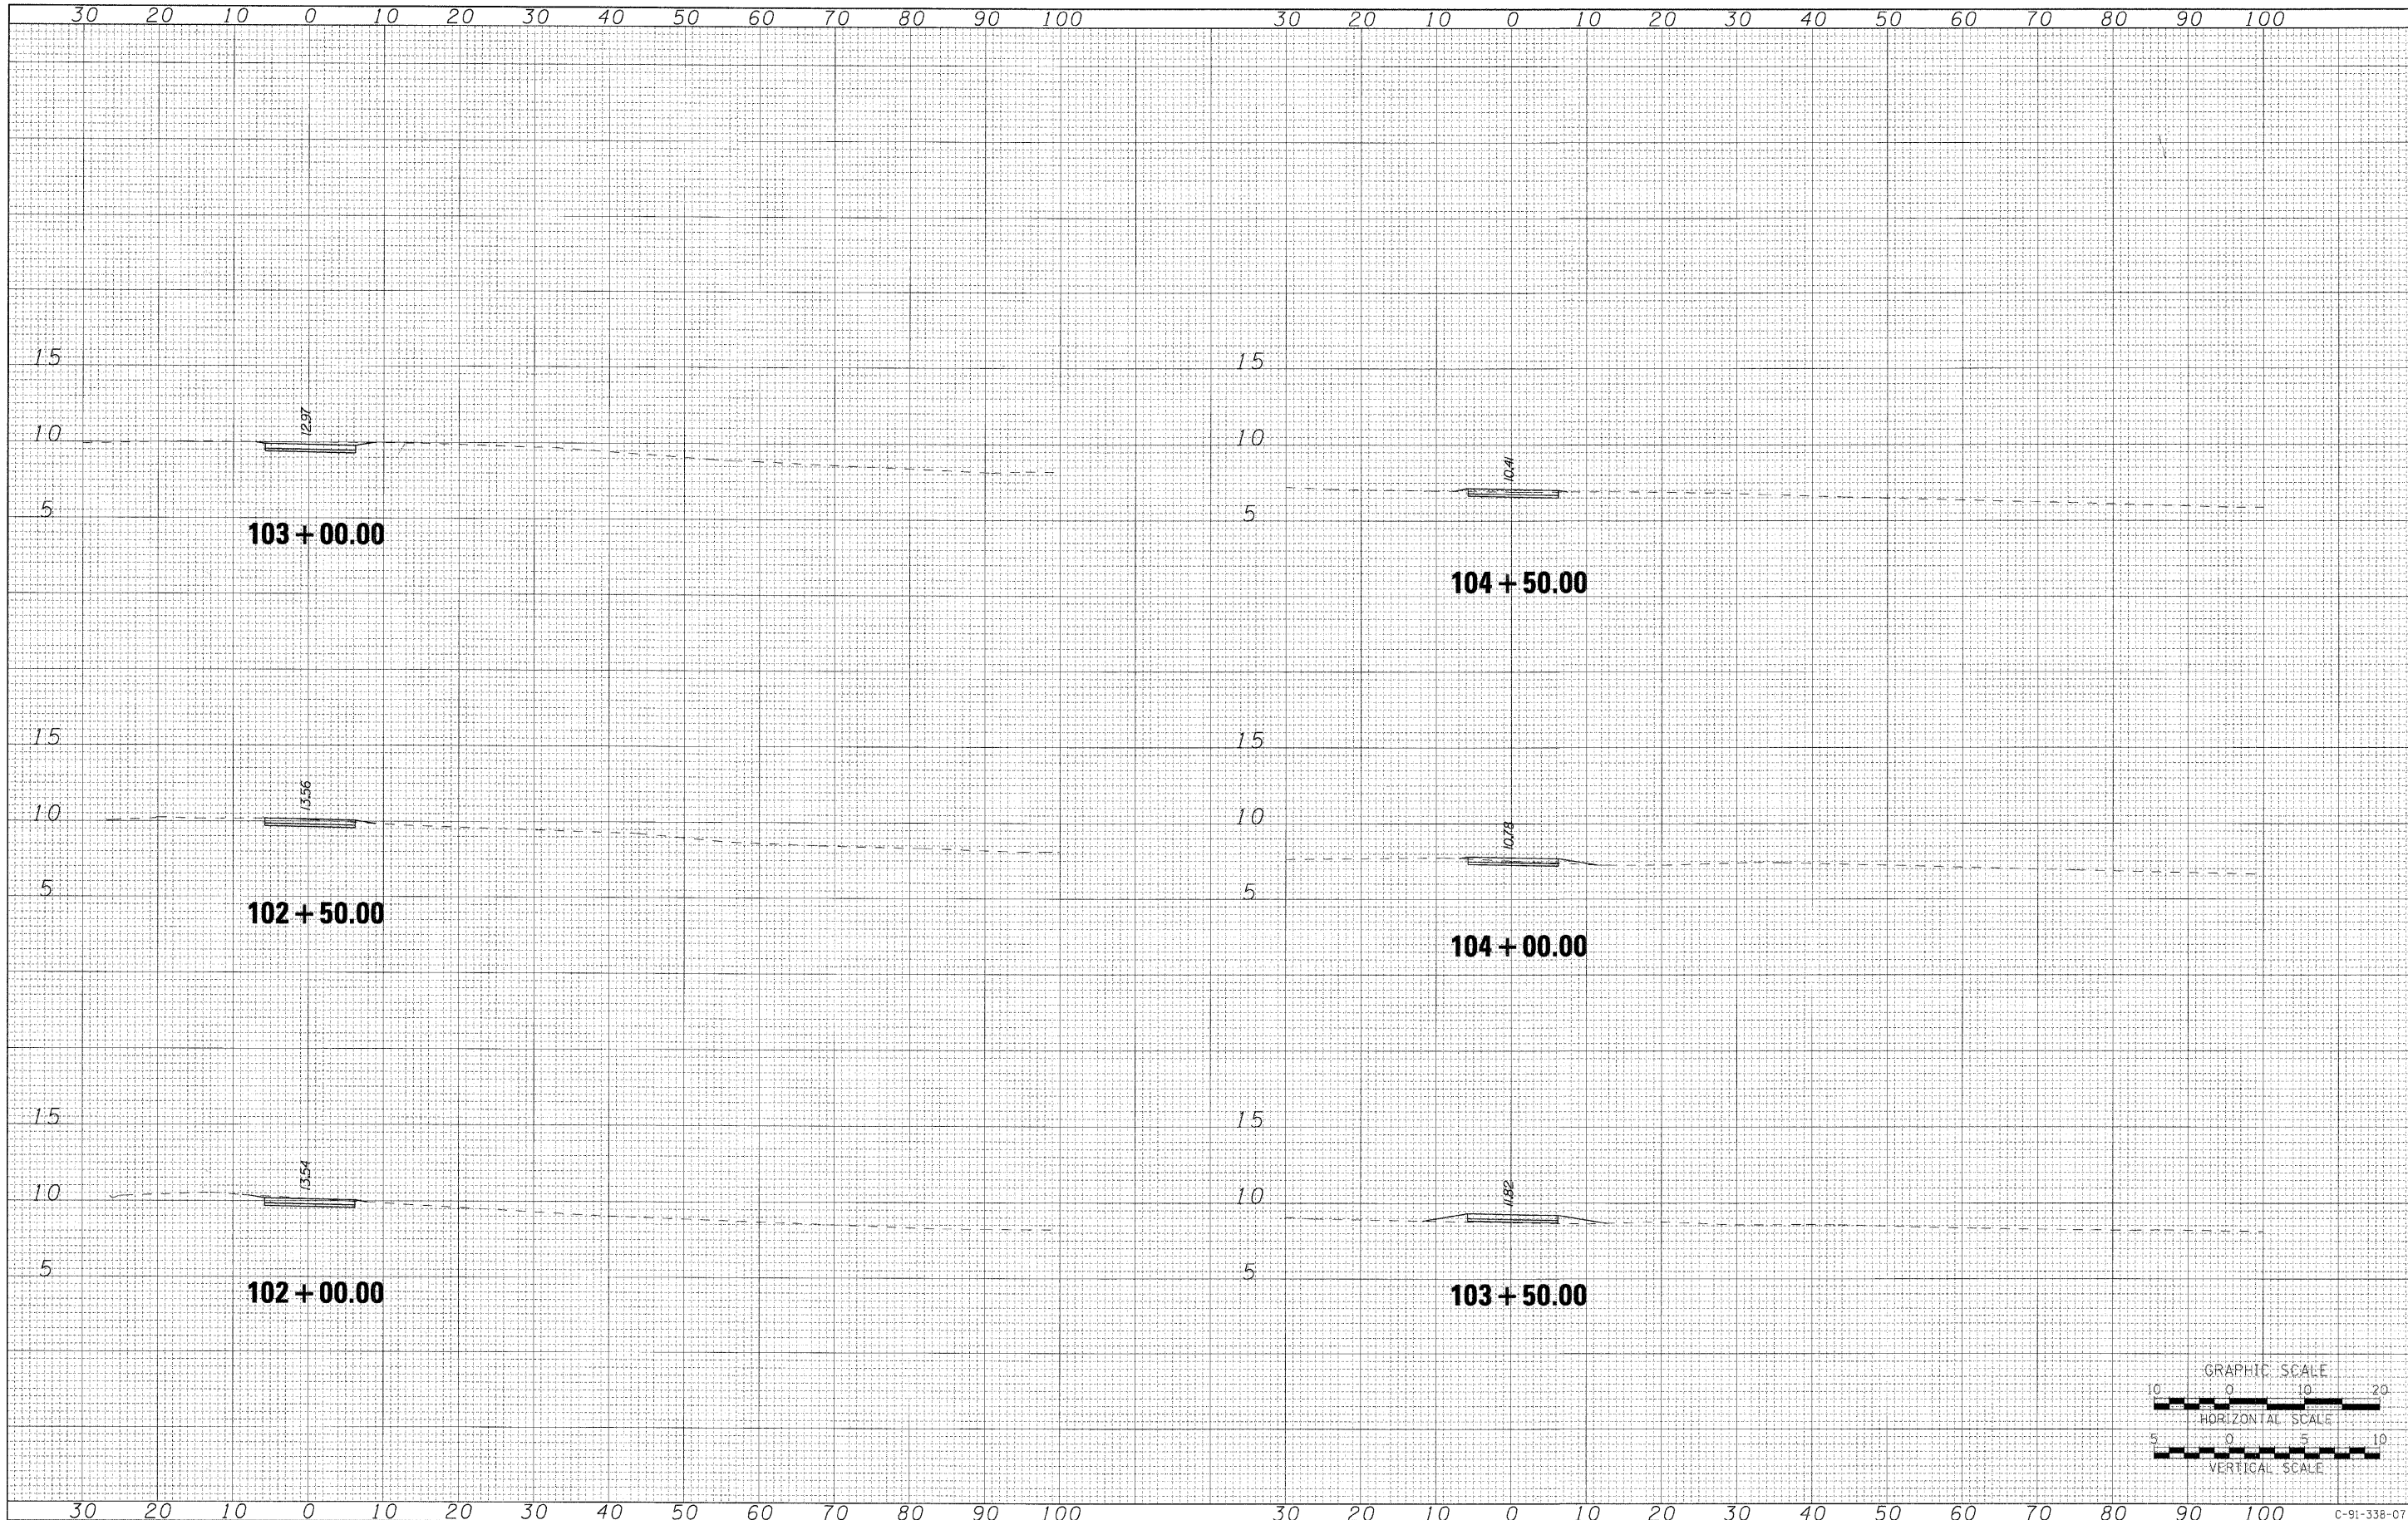

AECOM

USER NAME = czosnykab	DESIGNED OP	REVISED -
PLOT SCALE =	DRAWN BMC	REVISED -
PLOT DATE = 12/01/2009	CHECKED S.W	REVISED -
	DATE 12/01/2009	REVISED -

**STATE OF ILLINOIS
DEPARTMENT OF TRANSPORTATION**

PROPOSED BIKE PATH

SCALE: H: 10 V: 5 SHEET NO. OF SHEETS STA. 102+00.00 TO STA. 104+50.00

F.A.P. RTE.	SECTION	COUNTY	TOTAL SHEETS	SHEET NO.
	07-00246-00-BT	COOK	81	80
ITEP NO. 102121	ILLINOIS FED. AID PROJECT		CONTRACT NO. 63423	

\\uschi1fp207\p60099576\p60099576\900_cad\901_dr\dwings\sheet\056_D9133807-sht-xsst_01.dgn
12/01/2009