



MAINTENANCE OF TRAFFIC THROUGH WORK ZONE  
 TYPICAL SECTION STAGE 1 (SUB-STAGE A)  
 STA. 102+28 TO STA. 129+00  
 (MAPLE AVE. TO OAK PARK AVE.)  
 NOT TO SCALE

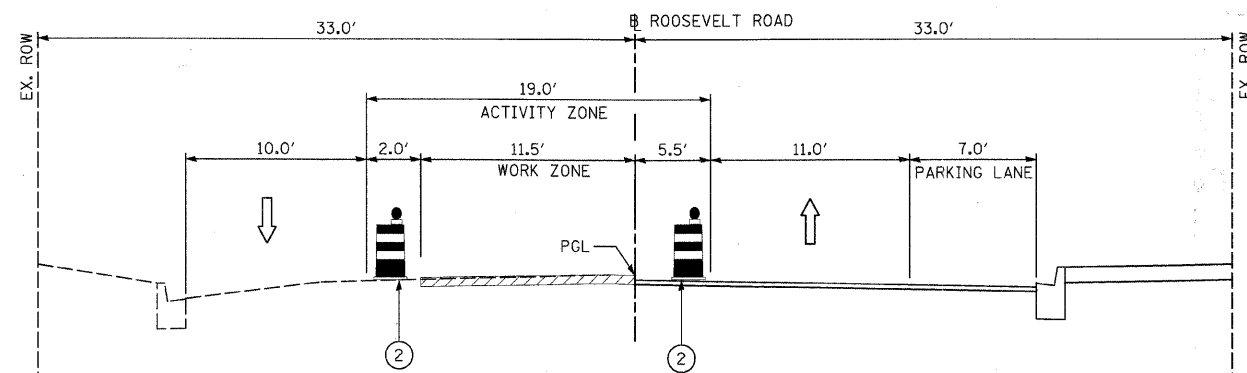

MAINTENANCE OF TRAFFIC THROUGH WORK ZONE  
 TYPICAL SECTION STAGE 1 (SUB-STAGE B)  
 STA. 102+28 TO STA. 129+00  
 (MAPLE AVE. TO OAK PARK AVE.)  
 NOT TO SCALE

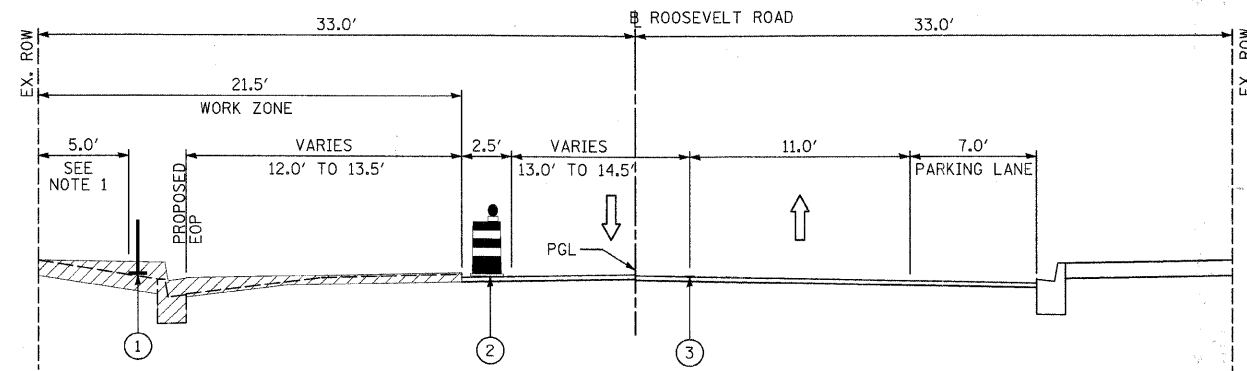

MAINTENANCE OF TRAFFIC THROUGH WORK ZONE  
 TYPICAL SECTION STAGE 1 (SUB-STAGE C)  
 STA. 102+28 TO STA. 129+00  
 (MAPLE AVE. TO OAK PARK AVE.)  
 NOT TO SCALE

LEGEND

- ① TEMPORARY ORANGE HURRICANE FENCE
  - ② TEMPORARY DRUM WITH WARNING LIGHT AT 25 FT SPACING (TYP.)
  - ③ TEMPORARY PAVEMENT MARKING
- ▨ AREA UNDER CONSTRUCTION

NOTES:

1. CONTRACTOR TO MAINTAIN 5' MINIMUM PROTECTED PEDESTRIAN PATH AND BUILDING ACCESS THROUGHOUT CONSTRUCTION. SEE MAINTENANCE OF TRAFFIC GENERAL NOTES (SHEET 2 OF 2) FOR PEDESTRIAN PATH NOTES AND DETAILS.

FILE NAME = DIRTE38-sht-staging07.dgn	USER NAME = IDCT	DESIGNED - MD	REVISOR -	<b>STATE OF ILLINOIS DEPARTMENT OF TRANSPORTATION</b>	<b>MAINTENANCE OF TRAFFIC TYPICAL SECTIONS - STAGE 1</b>		F.A.P. RTE. 347	SECTION 09-00248-00-RS	COUNTY COOK	TOTAL SHEETS 274	SHEET NO. 27
PLDT SCALE = 5.0000' / IN.	CHECKED - JB	REVISOR -	SCALE: 1" = 20'				SHEET NO. OF SHEETS	STA. TO STA.	CONTRACT NO. 63432		
PLDT DATE = 3/11/2018	DATE -	REVISOR -	ILLINOIS FED. AID PROJECT								