



MAINTENANCE OF TRAFFIC THROUGH WORK ZONE
 TYPICAL SECTION STAGE 2 (SUB-STAGE A)
 STA. 129+00 TO STA. 156+00
 (OAK PARK AVE. TO RIDGELAND AVE.)
 NOT TO SCALE

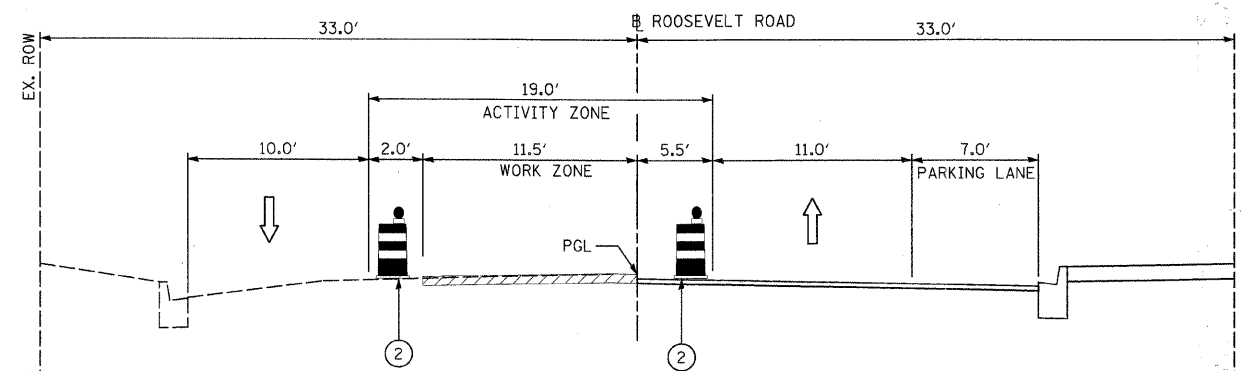

MAINTENANCE OF TRAFFIC THROUGH WORK ZONE
 TYPICAL SECTION STAGE 2 (SUB-STAGE B)
 STA. 129+00 TO STA. 156+00
 (OAK PARK AVE. TO RIDGELAND AVE.)
 NOT TO SCALE

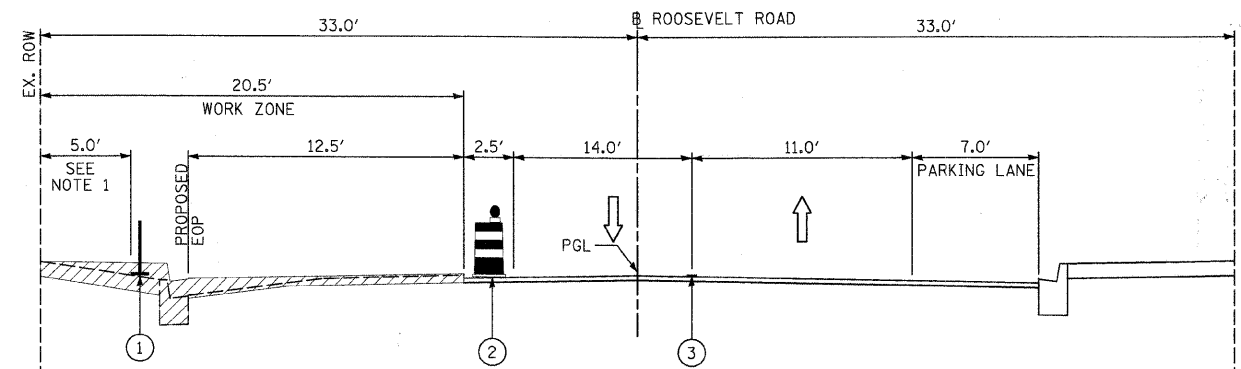

MAINTENANCE OF TRAFFIC THROUGH WORK ZONE
 TYPICAL SECTION STAGE 2 (SUB-STAGE C)
 STA. 129+00 TO STA. 156+00
 (OAK PARK AVE. TO RIDGELAND AVE.)
 NOT TO SCALE

LEGEND

- ① TEMPORARY ORANGE HURRICANE FENCE
- ② TEMPORARY DRUM WITH WARNING LIGHT AT 25 FT SPACING (TYP.)
- ③ TEMPORARY PAVEMENT MARKING
- ▨ AREA UNDER CONSTRUCTION

NOTES:

1. CONTRACTOR TO MAINTAIN 5' MINIMUM PROTECTED PEDESTRIAN PATH AND BUILDING ACCESS THROUGHOUT CONSTRUCTION. SEE MAINTENANCE OF TRAFFIC GENERAL NOTES (SHEET 2 OF 2) FOR PEDESTRIAN PATH NOTES AND DETAILS.

FILE NAME = DIRTE38-ght-staging08.dgn

USER NAME = IDOT
 PLOT SCALE = 5.0000 1/ IN.
 PLOT DATE = 3/11/2018

DESIGNED - MD
 DRAWN - LF
 CHECKED - JB
 DATE

REVISED -
 REVISED -
 REVISED -
 REVISED -

STATE OF ILLINOIS
 DEPARTMENT OF TRANSPORTATION

MAINTENANCE OF TRAFFIC
 TYPICAL SECTIONS - STAGE 2

SCALE: 1" = 20' SHEET NO. OF SHEETS STA. TO STA.

F.A.P. RTE.	SECTION	COUNTY	TOTAL SHEETS	SHEET NO.
347	09-00248-00-RS	COOK	274	28
			CONTRACT NO. 63432	
ILLINOIS FED. AID PROJECT				