
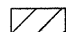
 
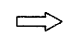
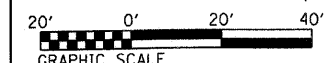


LEGEND	
	AREA UNDER CONSTRUCTION
	TEMPORARY DRUM WITH WARNING LIGHT
	TRAFFIC FLOW DIRECTION

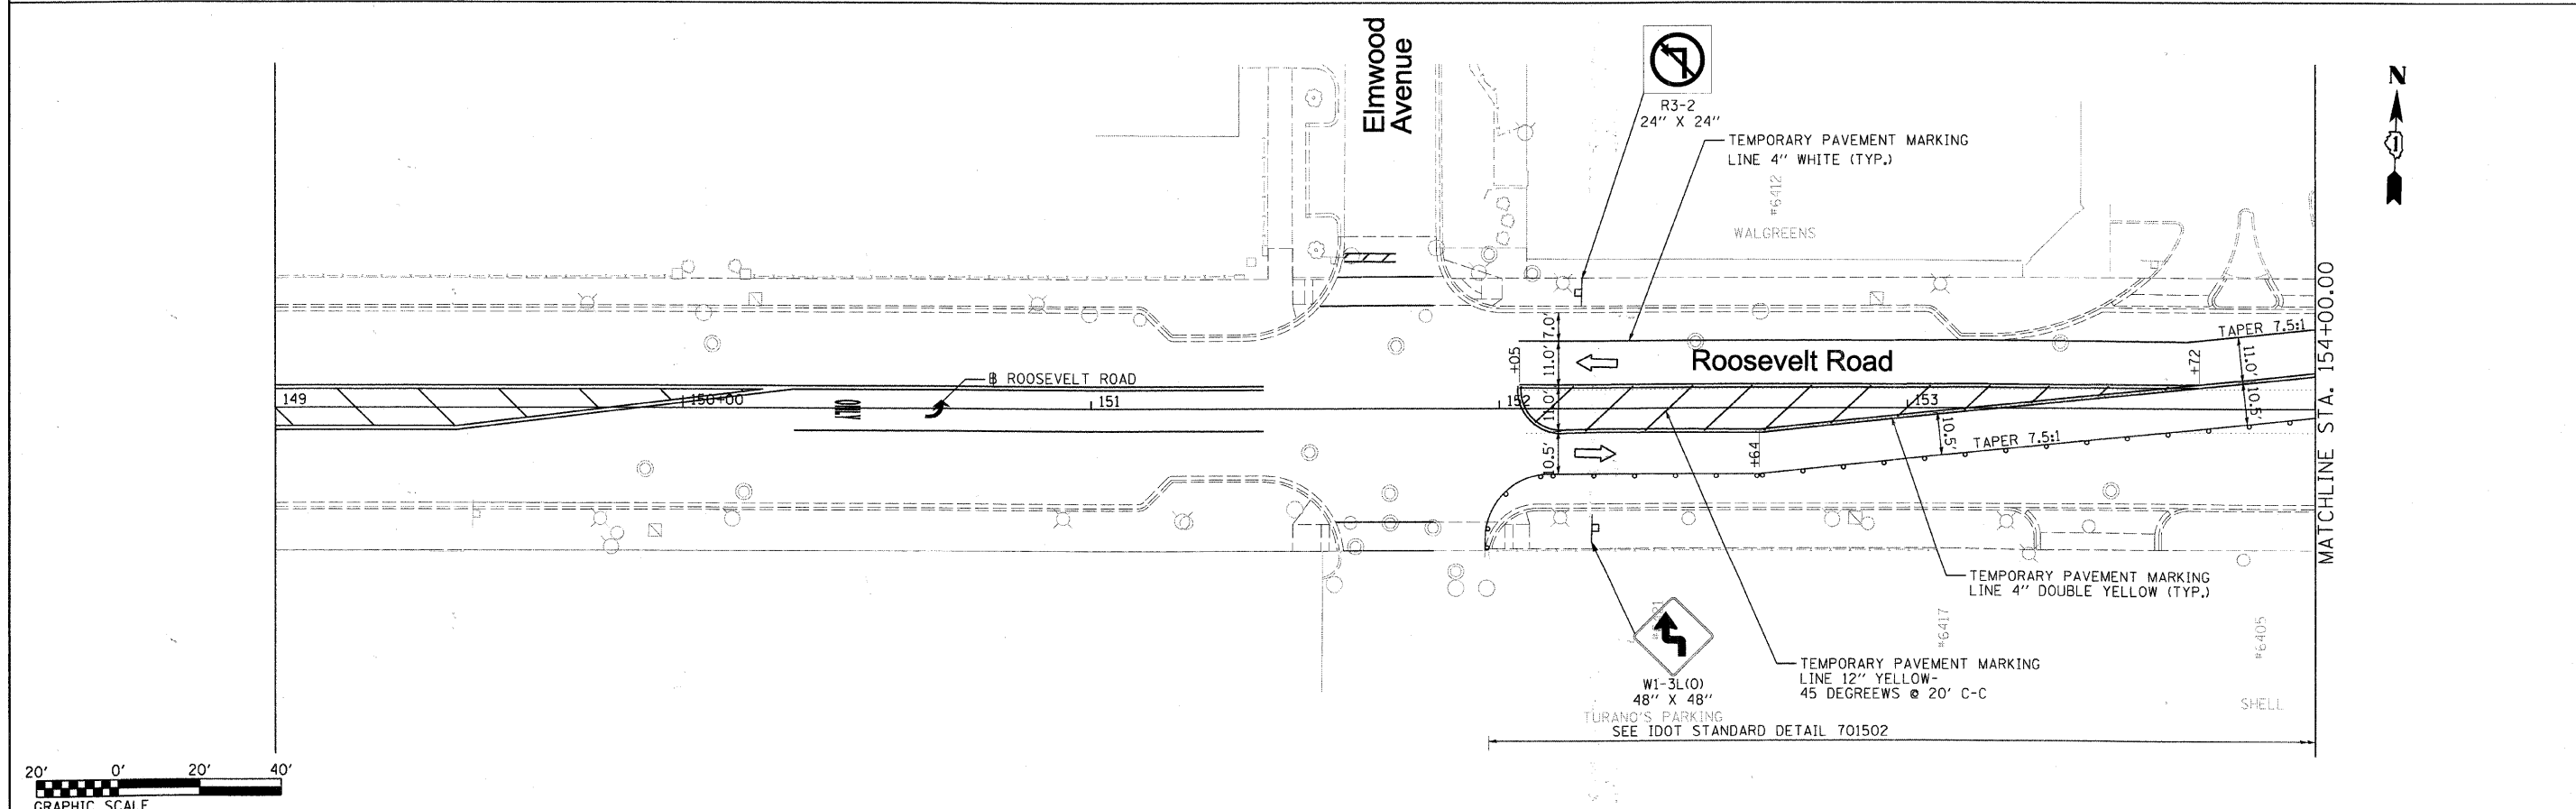

FILE NAME = DIRTE38-sht-staging32.dgn	USER NAME = IDOT	DESIGNED - MD	REVISED -
PLOT SCALE = 20.0000 / IN.	CHECKED - JB	REVISOR - LF	REVISED -
PLOT DATE = 3/11/2010	DATE -	REVISOR - JB	REVISED -

**STATE OF ILLINOIS  
DEPARTMENT OF TRANSPORTATION**

**MAINTENANCE OF TRAFFIC  
PLAN - STAGE 3A**

SCALE: 1" = 20' SHEET NO. 1 OF 12 SHEETS STA. 149+00.00 TO STA. 154+00.00

F.A.P. RTE.	SECTION	COUNTY	TOTAL SHEETS	SHEET NO.
347	09-00248-00-RS	COOK	274	52
CONTRACT NO. 63432				
ILLINOIS FED. AID PROJECT				