
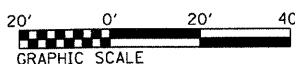


LEGEND:

- G — GAS PIPE
- G — ABANDONED GAS PIPE
- A — ELECTRIC AERIAL CABLE
- E — ELECTRIC CABLE
- T — TELEPHONE CABLE
- W — ABANDONED WATER PIPE
- W — WATER PIPE
- FO — FIBER OPTIC
- M — MWRD SEWER
- S — SANITARY SEWER
- CS — COMBINED SAN SEWER
- SS — STORM SEWER
- AB — STORM SEWER TO BE ABANDONED
- EX ROW — ROW LINE
- ① CATCH BASIN
- 1 STORM MANHOLE
- ① STORM SEWER NUMBER
- ◇ STORM SEWER LATERAL NUMBER
- R CB TO BE REMOVED
- F CB TO BE FILLED
- ADJ CB TO BE ADJUSTED
- C CB TO BE CLEANED
- ① STRUCTURES TO BE ADJUSTED
- CATCH BASIN
- MANHOLE
- STORM SEWER
- LIGHT POLE (FOR REFERENCE USE ONLY)

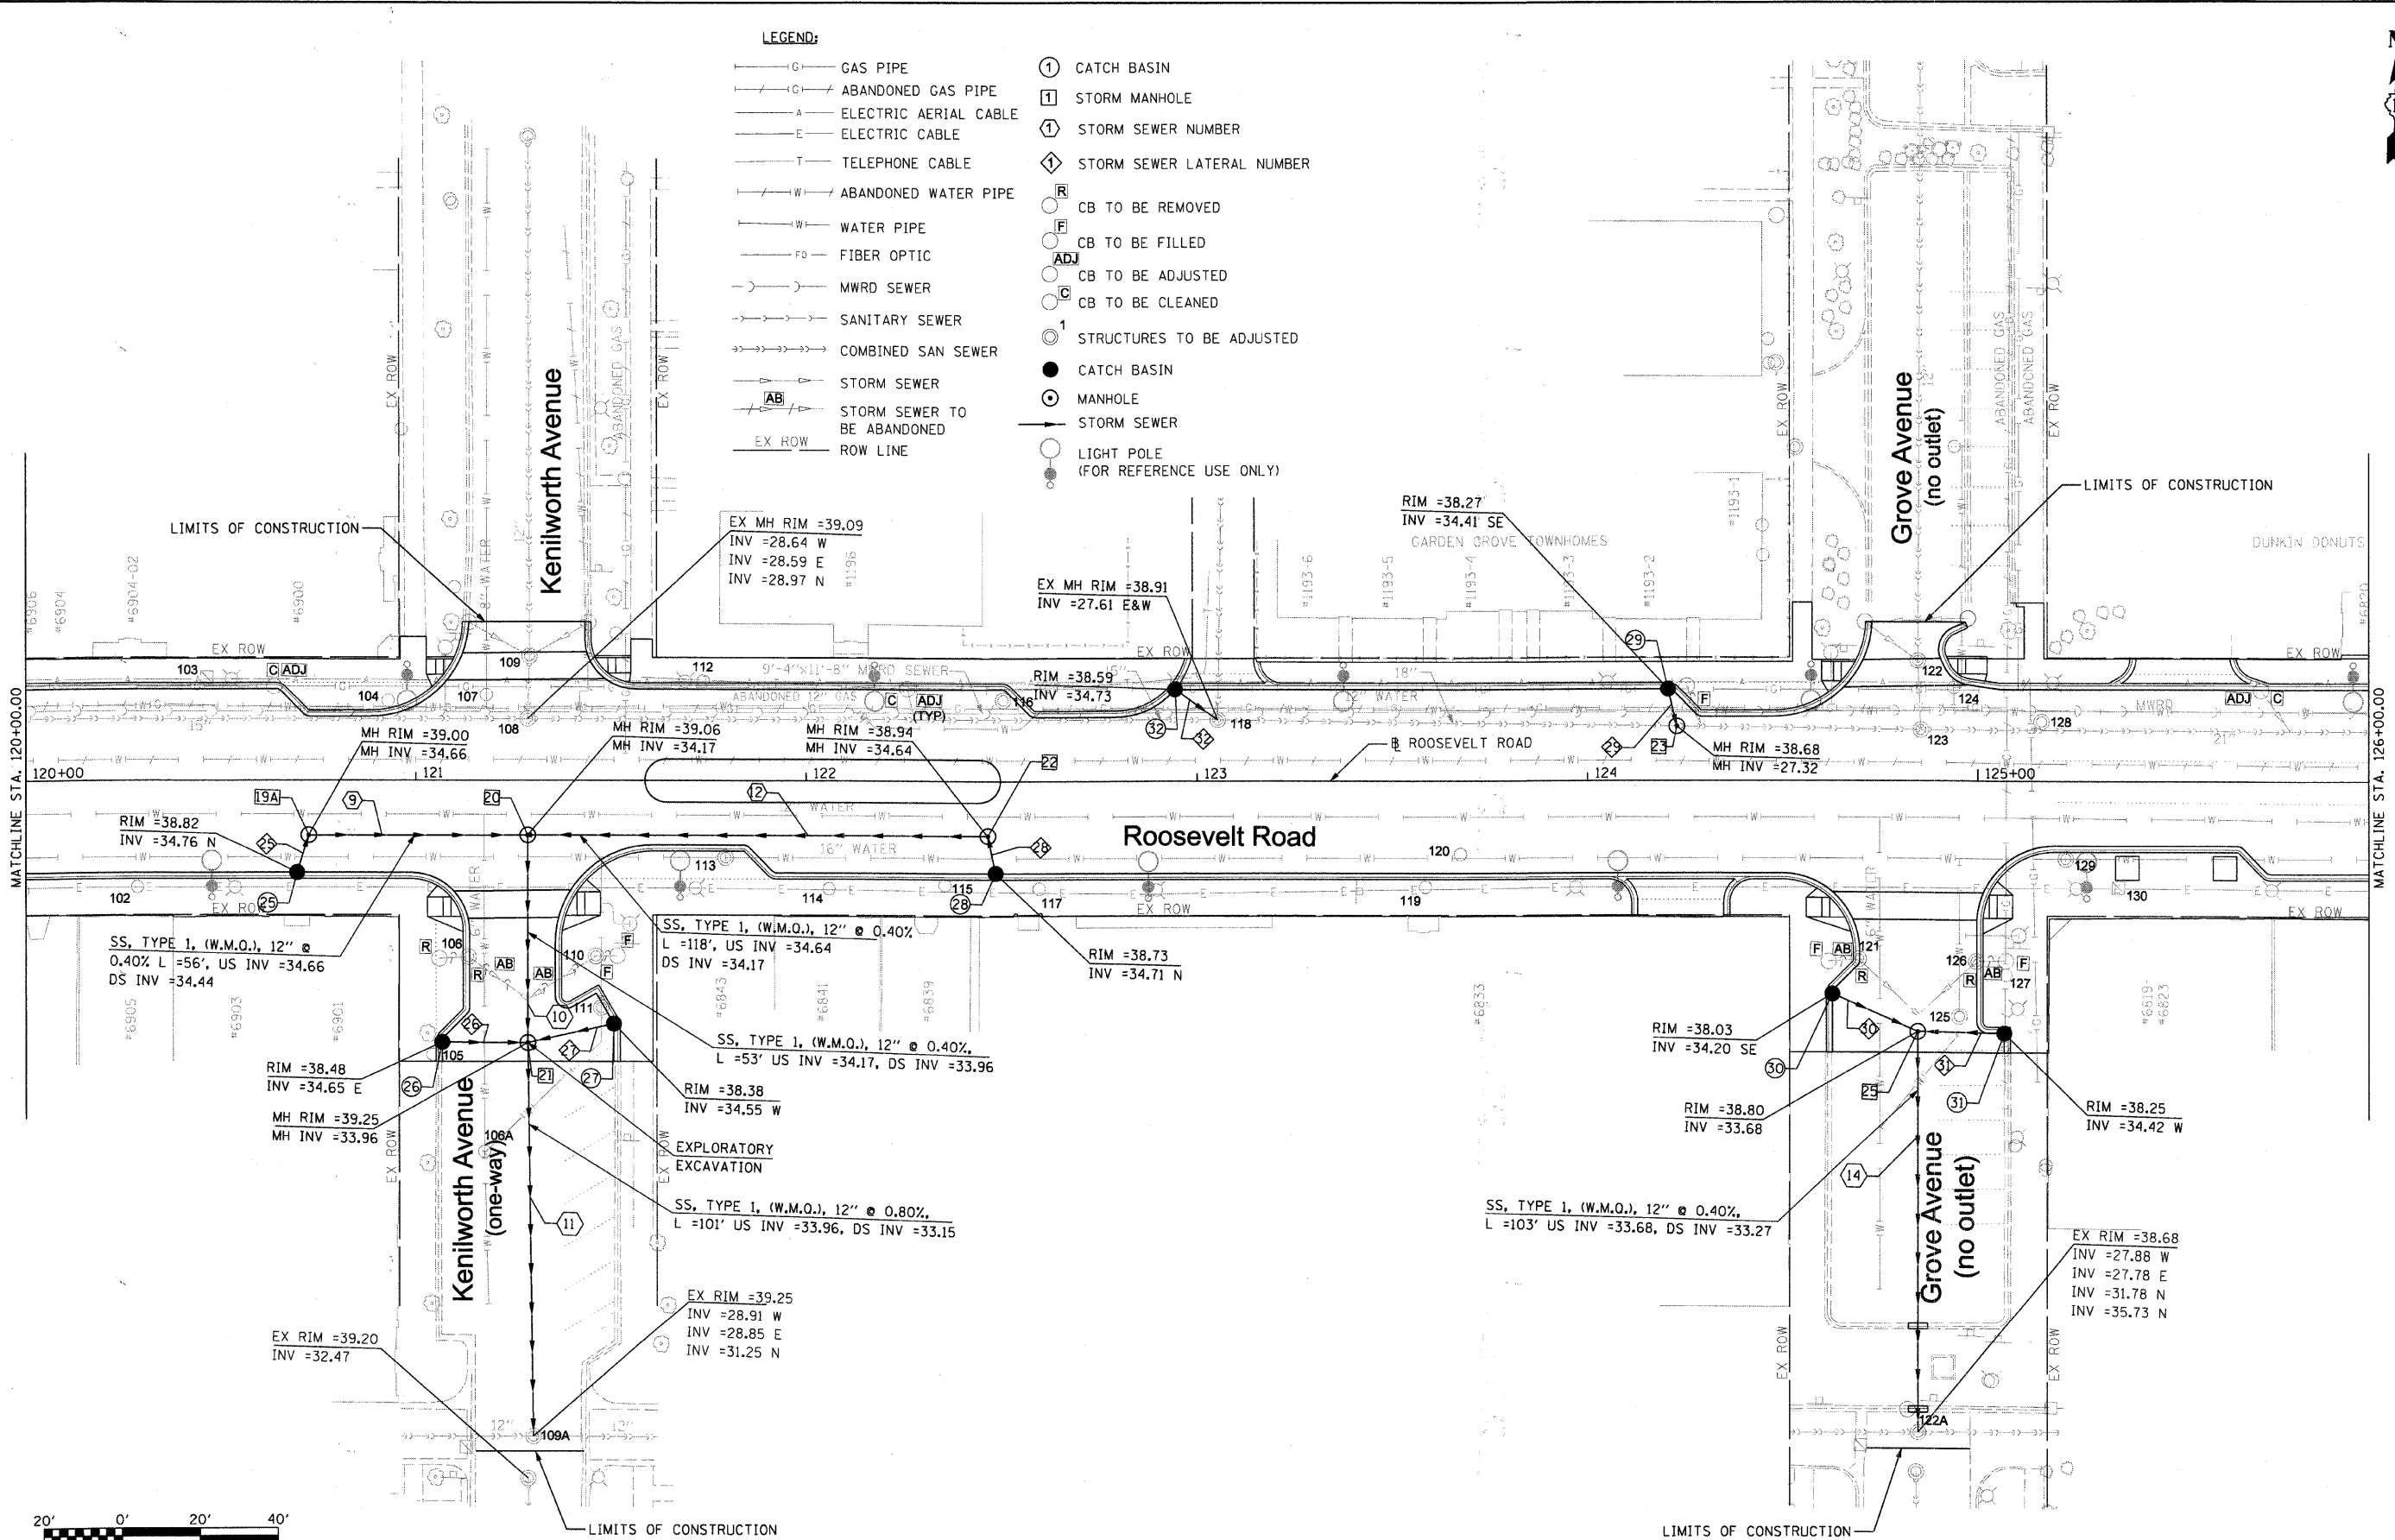

FILE NAME = DIRTE38-shr-d-ain05.dgn	USER NAME = TDDT	DESIGNED - DA	REVISED -	STATE OF ILLINOIS DEPARTMENT OF TRANSPORTATION	DRAINAGE AND UTILITIES PLAN	F.A.P. RTE. = 347	SECTION = 09-00248-00-RS	COUNTY = COOK	TOTAL SHEETS = 274	SHEET NO. = 98		
PLOT SCALE = 20,000 / IN.	CHECKED - JB	REVISED -	REVISED -			SCALE: 1" = 20'	SHEET NO. 5 OF 30 SHEETS	STA. 120+00.00 TO STA. 126+00.00	CONTRACT NO. 63432		ILLINOIS FED. AID PROJECT	
PLOT DATE = 3/11/2010	DATE =	REVISED -	REVISED -									