


Roosevelt Road North Side Profile

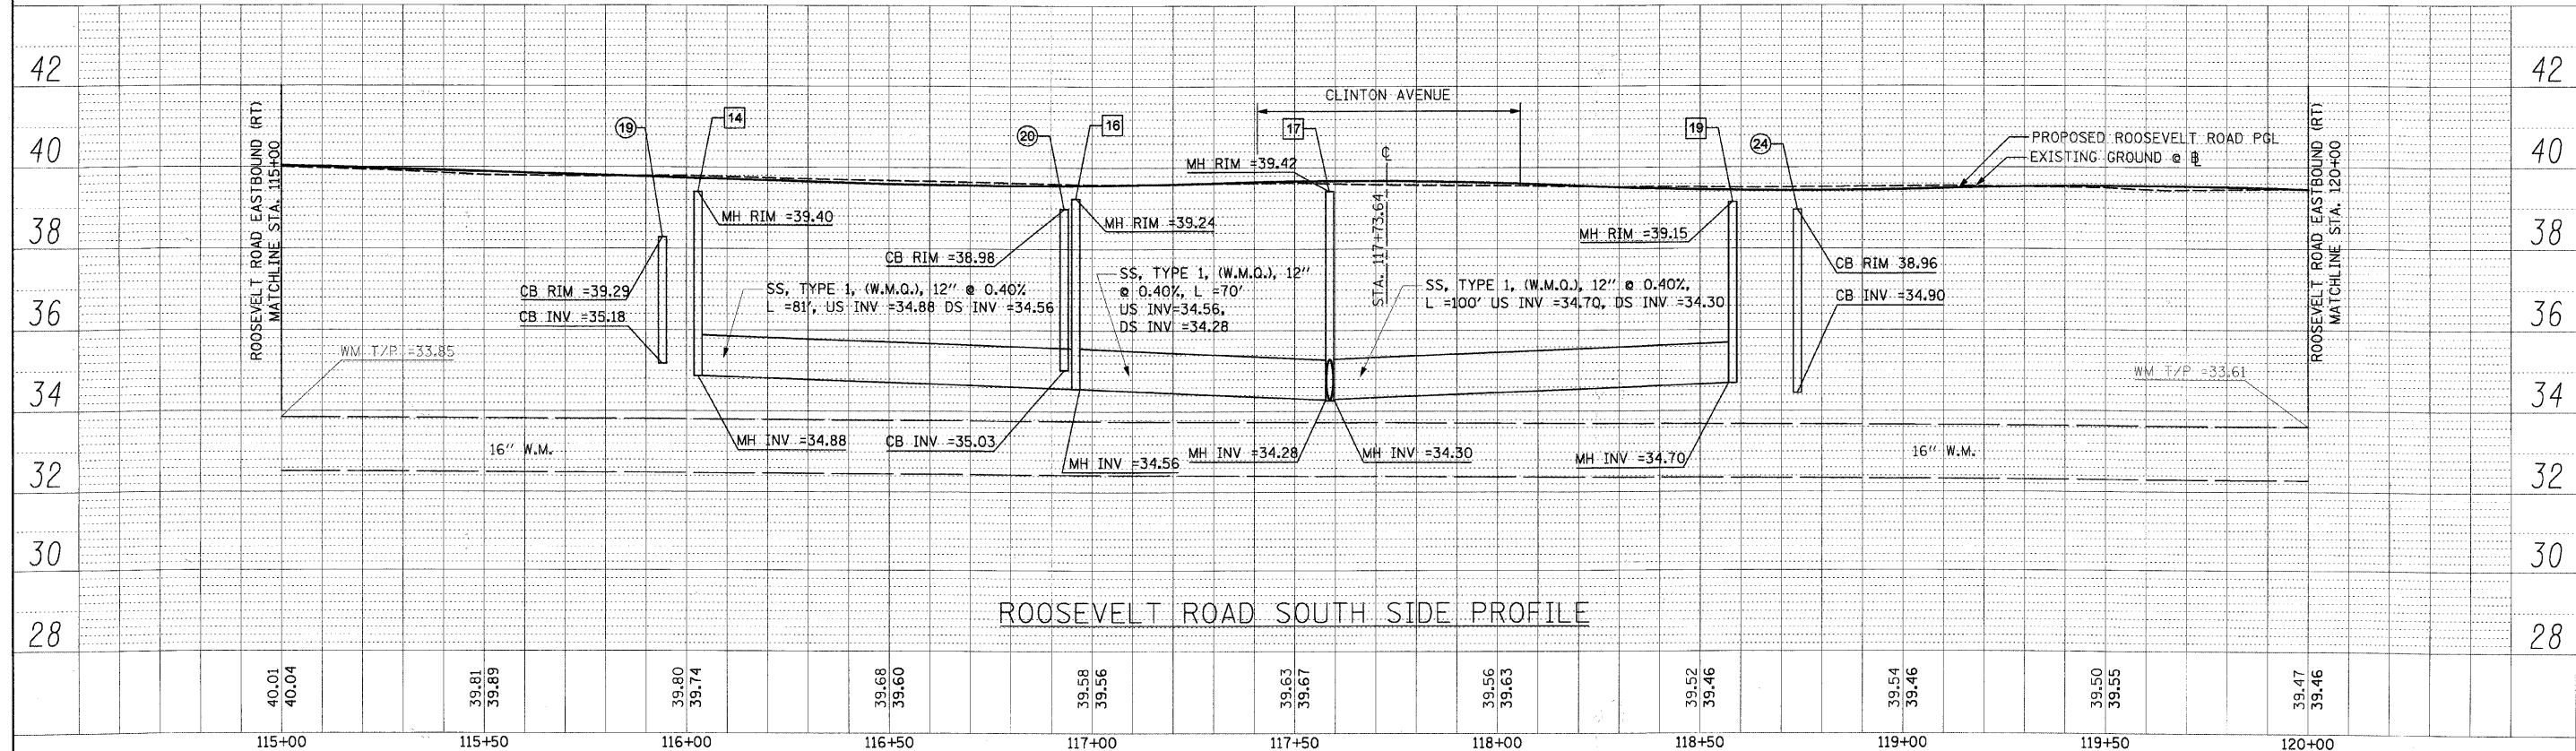

Roosevelt Road South Side Profile

FILE NAME = DIRTE30-shc-drainprf24.dgn	USER NAME = IDOT	DESIGNED - DA	REVISED -	<b>STATE OF ILLINOIS DEPARTMENT OF TRANSPORTATION</b>	<b>DRAINAGE PROFILE</b>	F.A.P. RTE. 347	SECTION 09-00248-00-R5	COUNTY COOK	TOTAL SHEETS 274	SHEET NO. 112		
PLOT SCALE = 20,0000' / IN.	CHECKED - JB	REVISED -	SCALE: 1" = 20'			SHEET NO. OF 30 SHEETS	STA. 115+00.00 TO STA. 120+00.00	CONTRACT NO. 63432		ILLINOIS FED. AID PROJECT		
PLOT DATE = 3/11/2012	DATE -	REVISED -										