


Roosevelt Road North Side Profile

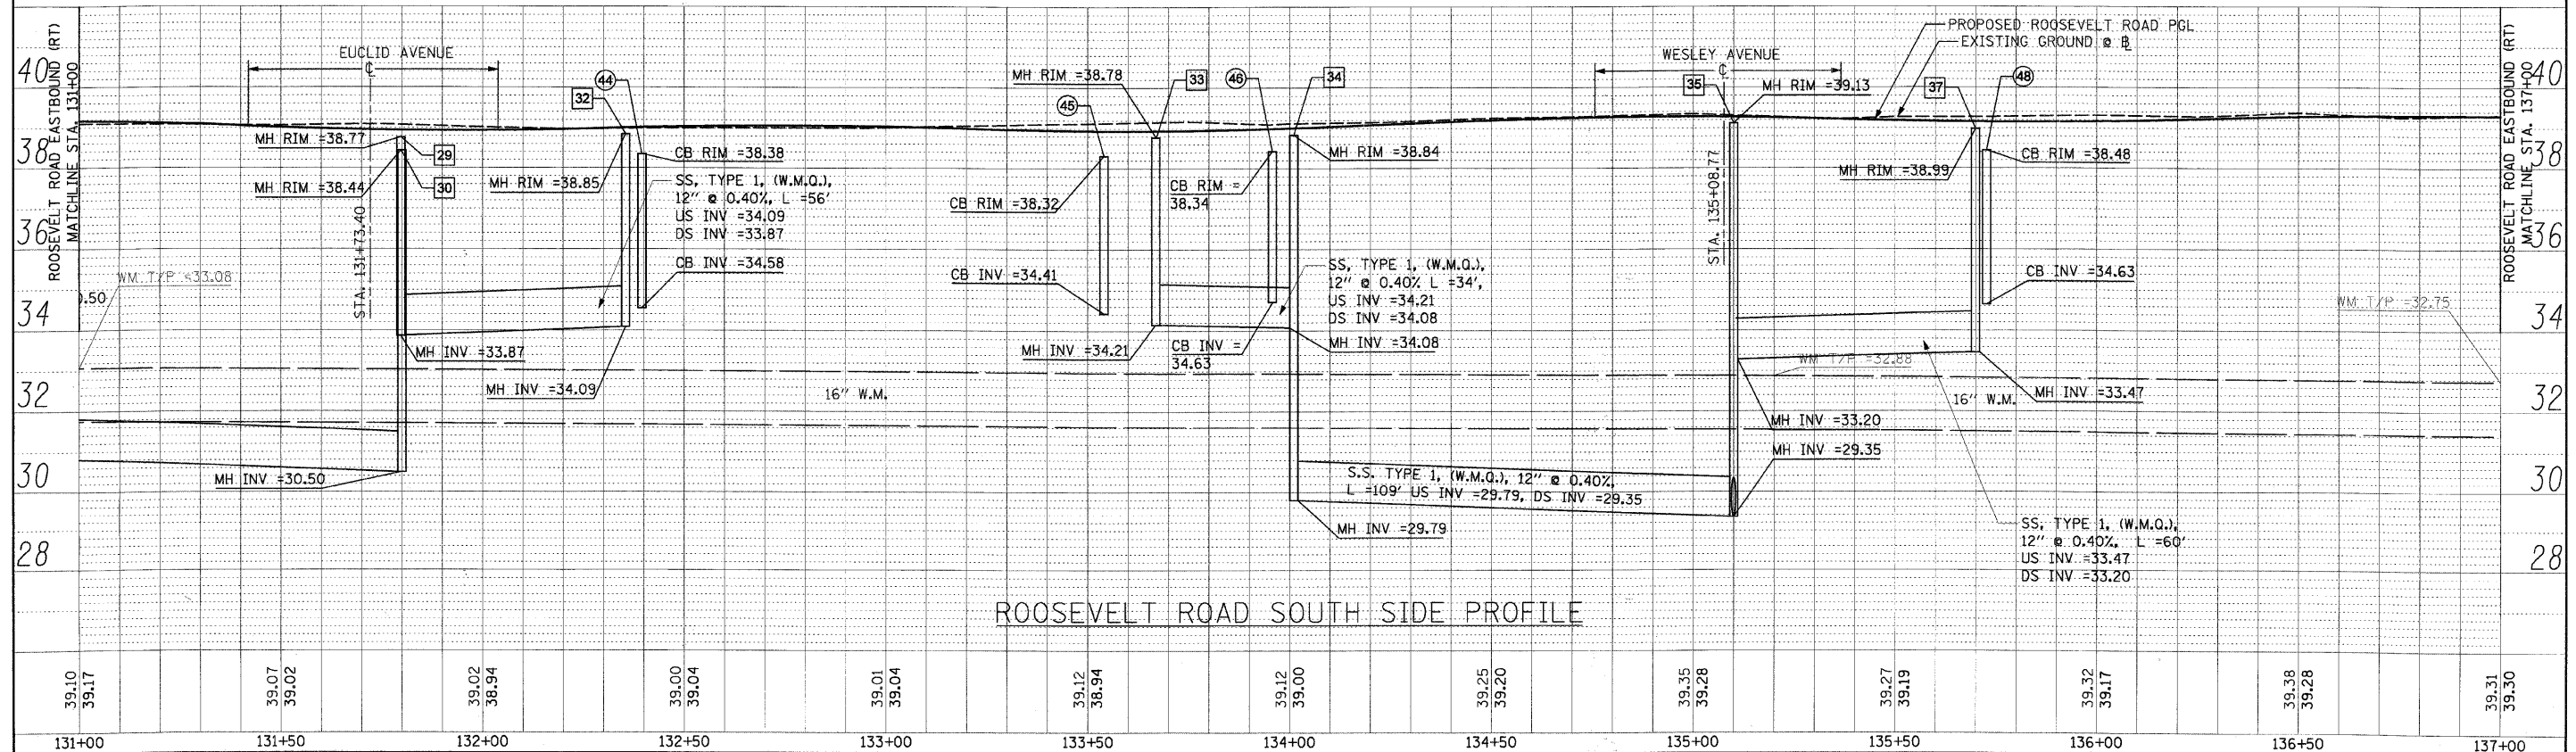

Roosevelt Road South Side Profile

FILE NAME = DIRTE38-shr-drauprf07.dgn	USER NAME = 1001	DESIGNED - DA	REVISED -	STATE OF ILLINOIS DEPARTMENT OF TRANSPORTATION	DRAINAGE PROFILE	F.A.P. RTE. 347	SECTION 09-00248-00-R5	COUNTY COOK	TOTAL SHEETS 274	SHEET NO. 115
PLOT SCALE = 20.0000' / IN.	CHECKED - JB	REVISED -	SCALE: 1" = 20'			SHEET NO. OF 30 SHEETS	STA. 131+00.00 TO STA. 137+00.00	CONTRACT NO. 63432		ILLINOIS FED. AID PROJECT
PLOT DATE = 3/11/2010	DATE	REVISED -								