


Roosevelt Road North Side Profile

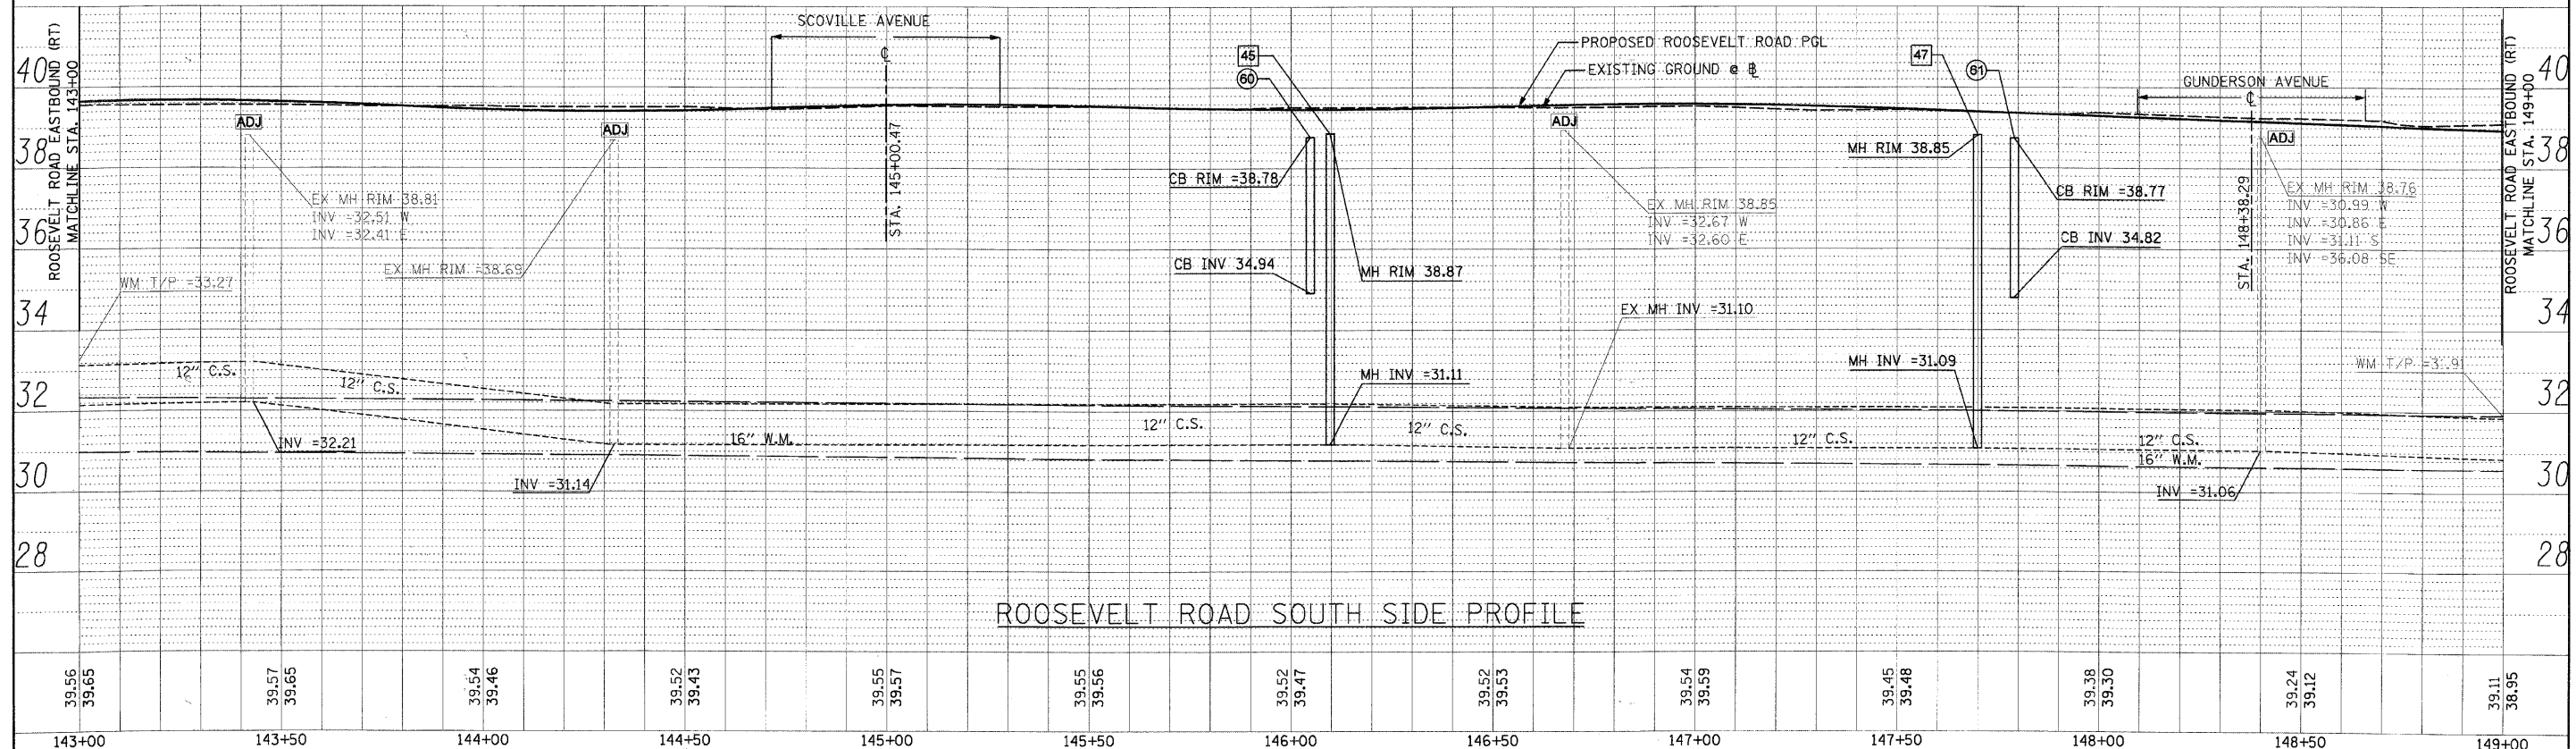

Roosevelt Road South Side Profile

FILE NAME = DIRTE38-shr-drainprf03.dgn	USER NAME = TDDT	DESIGNED - DA	REVISED -	STATE OF ILLINOIS DEPARTMENT OF TRANSPORTATION	DRAINAGE PROFILE	F.A.P. RTE. = 347	SECTION = 09-00248-00-R5	COUNTY = COOK	TOTAL SHEETS = 274	SHEET NO. = 117	
PLOT SCALE = 20.0000' / IN.	CHECKED - JB	REVISED -	SCALE: 1" = 20'			SHEET NO. OF 30 SHEETS	STA. 143+00.00 TO STA. 149+00.00	CONTRACT NO. 63432			
PLOT DATE = 3/11/2010	DATE -	REVISED -	ILLINOIS FED. AID PROJECT								