


Roosevelt Road North Side Profile

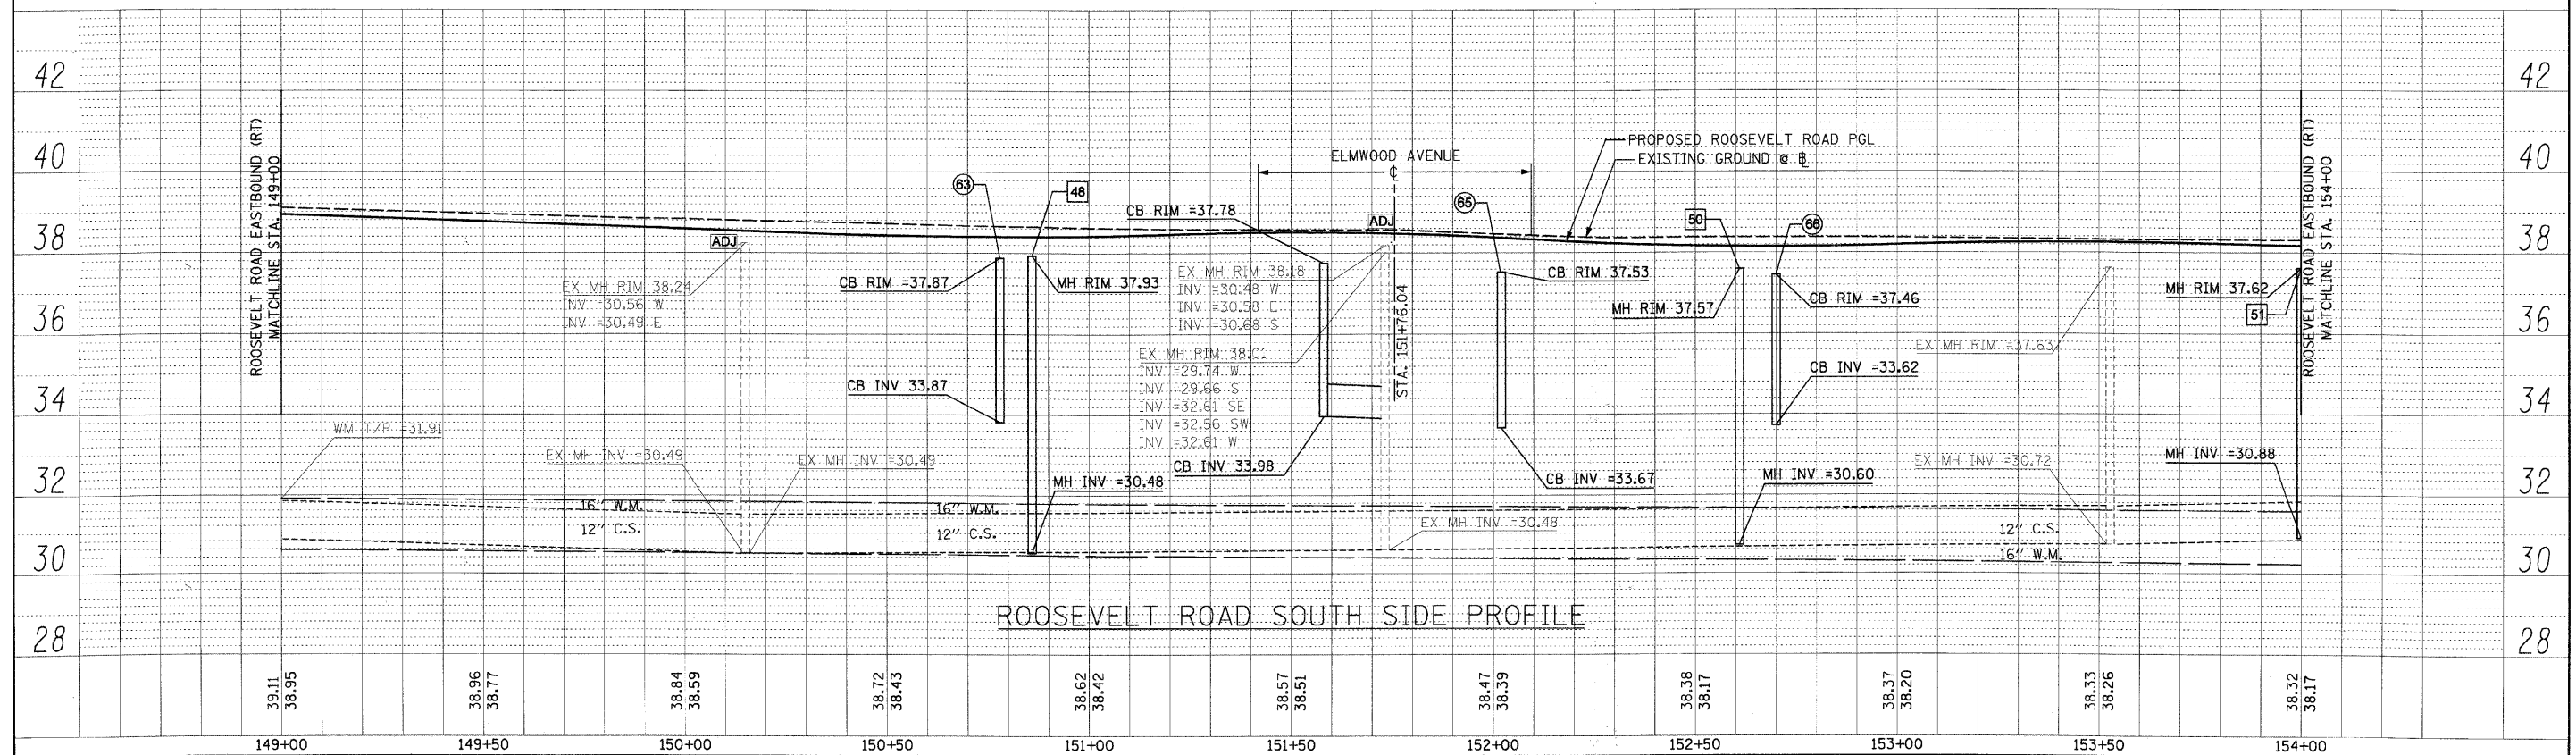

Roosevelt Road South Side Profile

FILE NAME = DIRTE38-shd-dr-ainp-r10.dgn	USER NAME = IDOT	DESIGNED - DA	REVISED -	<b>STATE OF ILLINOIS DEPARTMENT OF TRANSPORTATION</b>	<b>DRAINAGE PROFILE</b>	F.A.P. RITE. 347	SECTION 09-00248-00-R5	COUNTY COOK	TOTAL SHEETS 274	SHEET NO. 118		
PLOT SCALE = 20.0000' / IN.	CHECKED - JB	REVISED -	REVISED -			SCALE: 1" = 20'	SHEET NO. OF 30 SHEETS	STA. 149+00.00 TO STA. 154+00.00	CONTRACT NO. 63432			
PLOT DATE = 3/11/2010	DATE -	REVISED -	REVISED -			ILLINOIS FED. AID PROJECT						