


Roosevelt Road North Side Profile

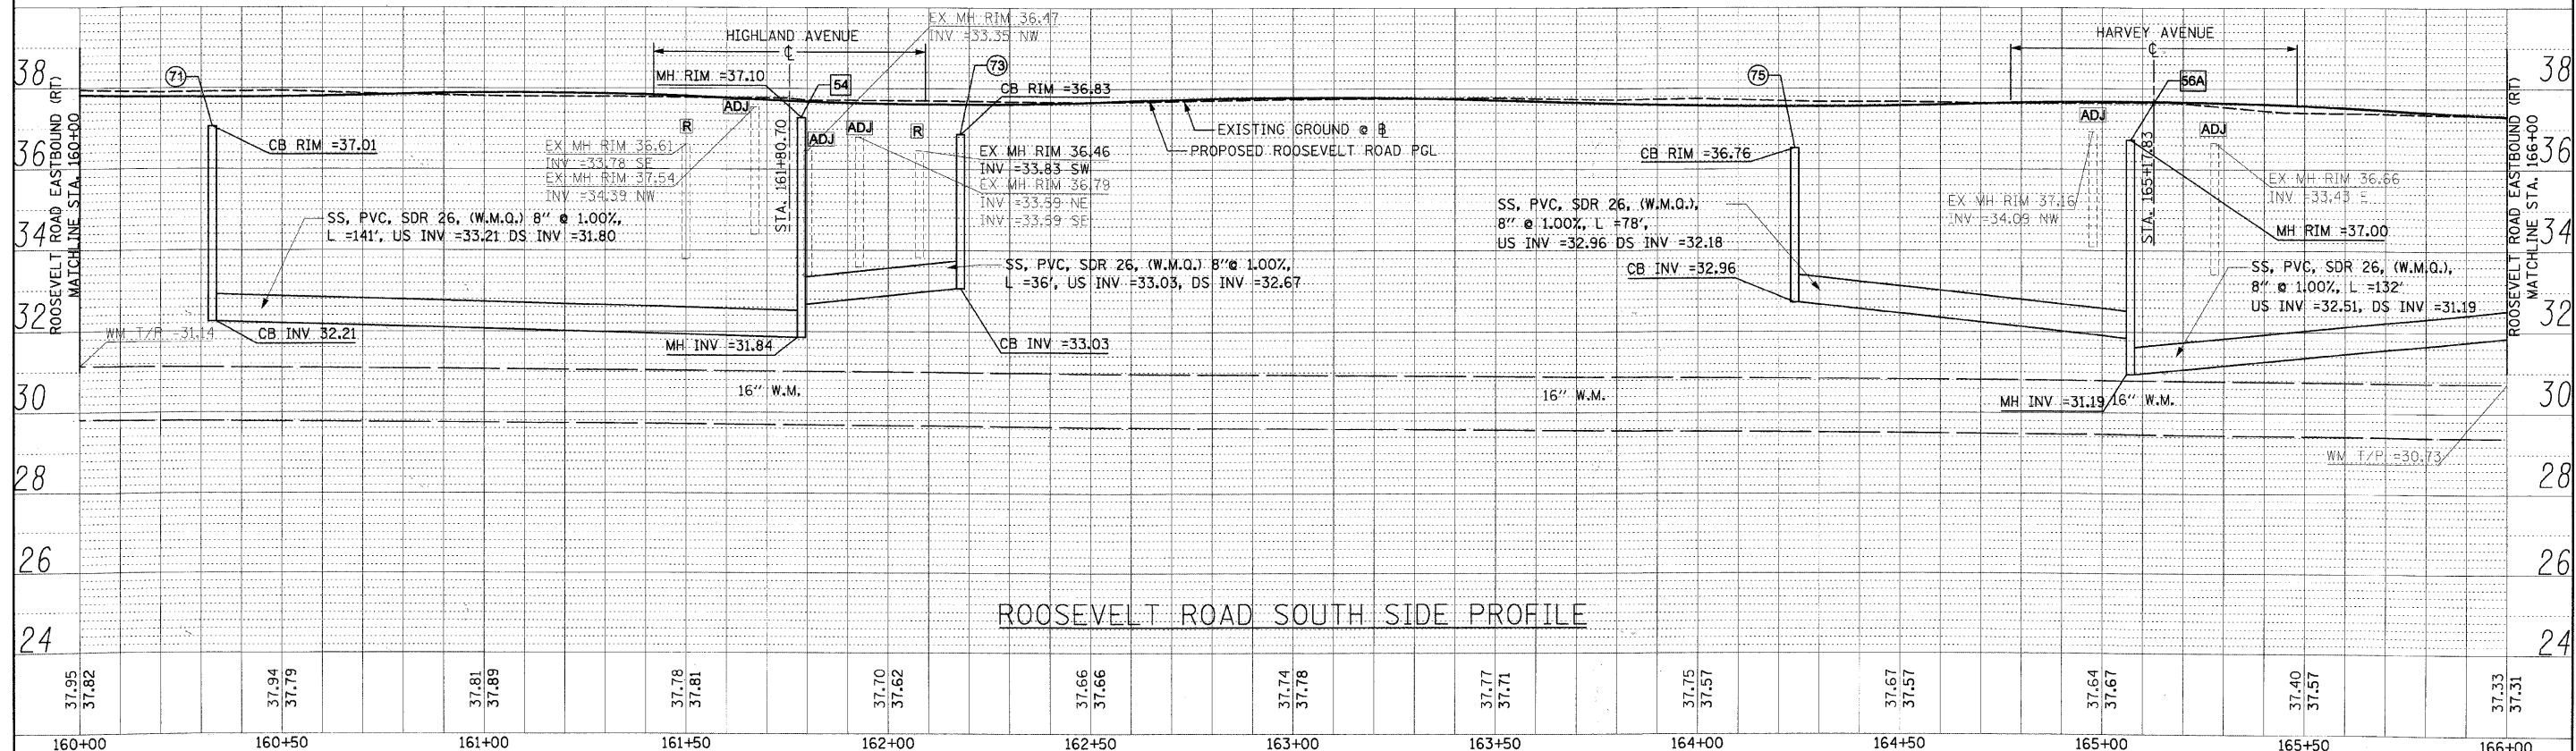

Roosevelt Road South Side Profile

FILE NAME = DIRTE38-sh-t-drainprf12.dgn	USER NAME = IDOT	DESIGNED - DA	REVISED -	STATE OF ILLINOIS DEPARTMENT OF TRANSPORTATION	DRAINAGE PROFILE	F.A.P. RTE. 347	SECTION 09-00248-00-RS	COUNTY COOK	TOTAL SHEETS 274	SHEET NO. 120	
PLOT SCALE = 20.0002' / IN.	CHECKED - JB	REVISED -	SCALE: 1" = 20'			SHEET NO. OF 30 SHEETS	STA. 160+00.00 TO STA. 166+00.00	CONTRACT NO. 63432		ILLINOIS FED. AID PROJECT	
PLOT DATE = 3/11/2010	DATE -	REVISED -									