


Roosevelt Road North Side Profile

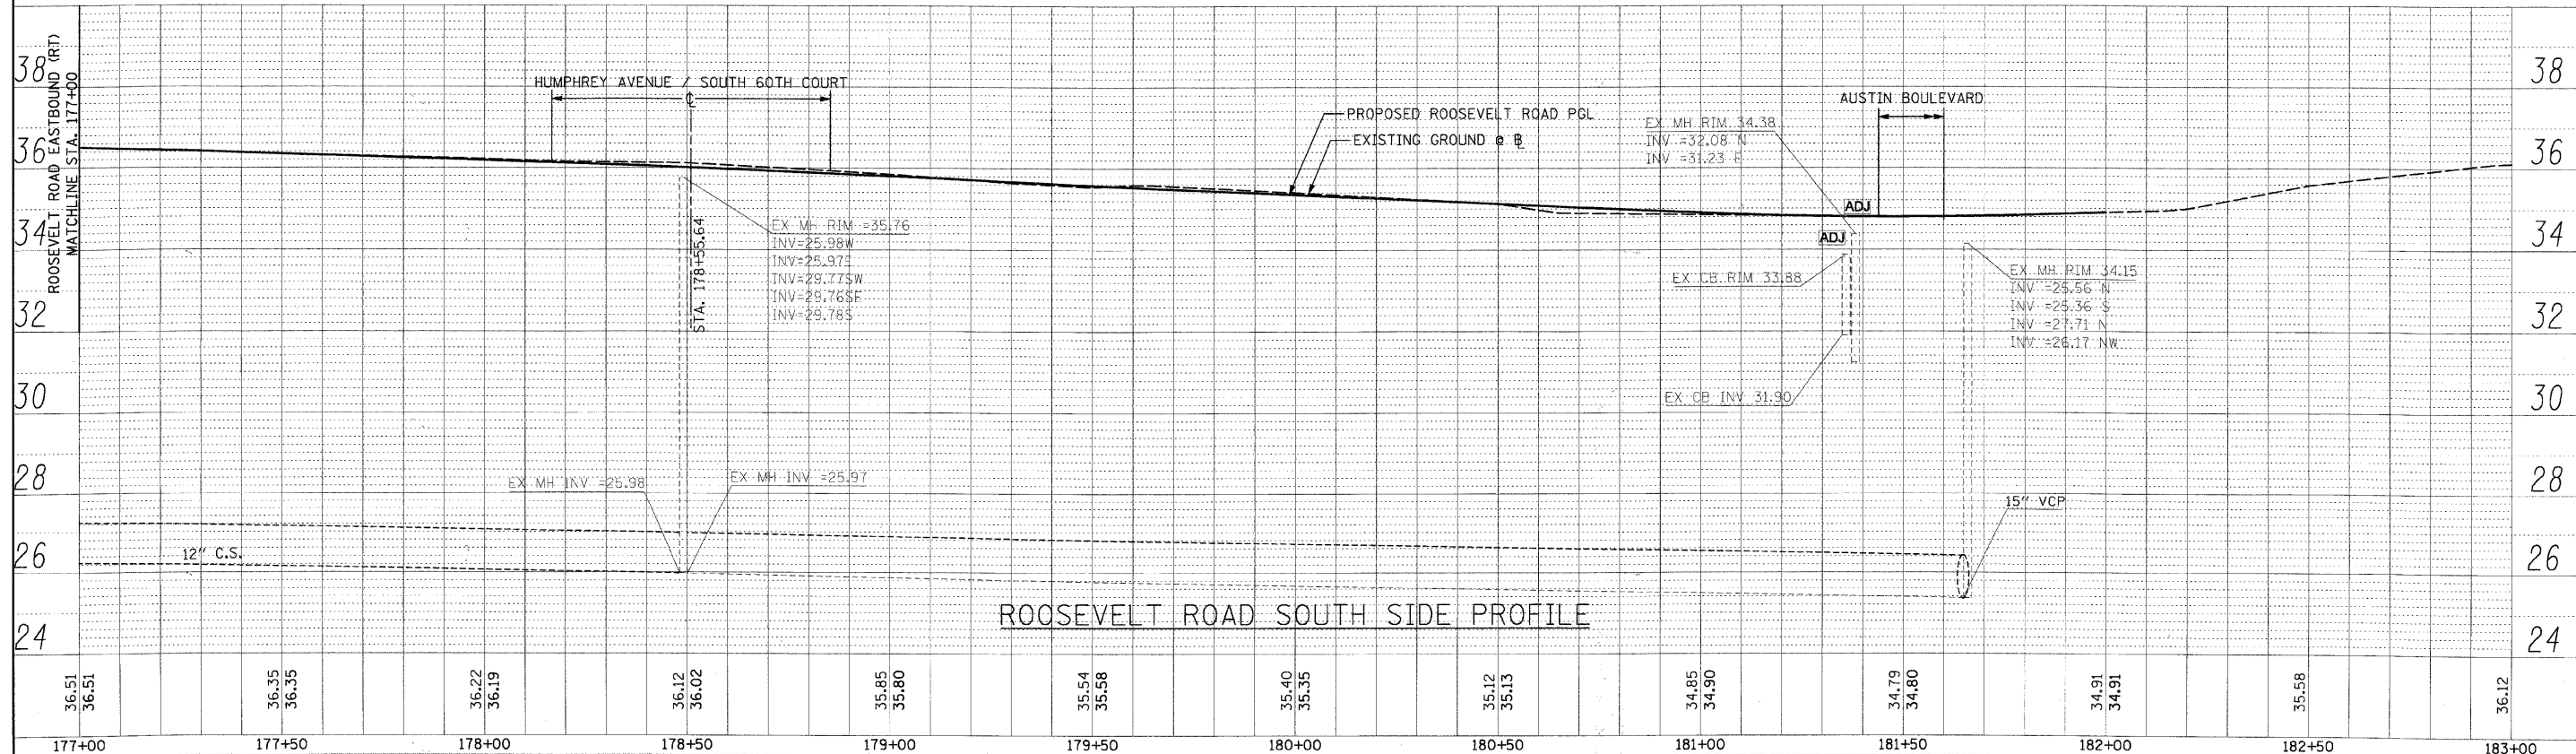

Roosevelt Road South Side Profile

FILE NAME =  
DIRTE38-shd-drainprf15.dgn

USER NAME = ID01  
PLOT SCALE = 28.0000' / IN.  
PLOT DATE = 3/11/2010

DESIGNED - DA	REVISED -
DRAWN - CC	REVISED -
CHECKED - JB	REVISED -
DATE -	REVISED -

STATE OF ILLINOIS  
DEPARTMENT OF TRANSPORTATION

DRAINAGE PROFILE  
SCALE: 1" = 20'  
SHEET NO. OF 30 SHEETS STA. 177+00.00 TO STA. 181+61.4

F.A.P. RTE.	SECTION	COUNTY	TOTAL SHEETS	SHEET NO.
347	09-00248-00-RS	COOK	274	123
CONTRACT NO. 63432				ILLINOIS FED. AID PROJECT