
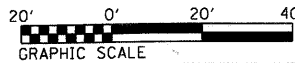


LEGEND

	PERIMETER EROSION BARRIER
	INLET FILTERS
	SODDING, SALT TOLERANT
	TEMPORARAY FENCE

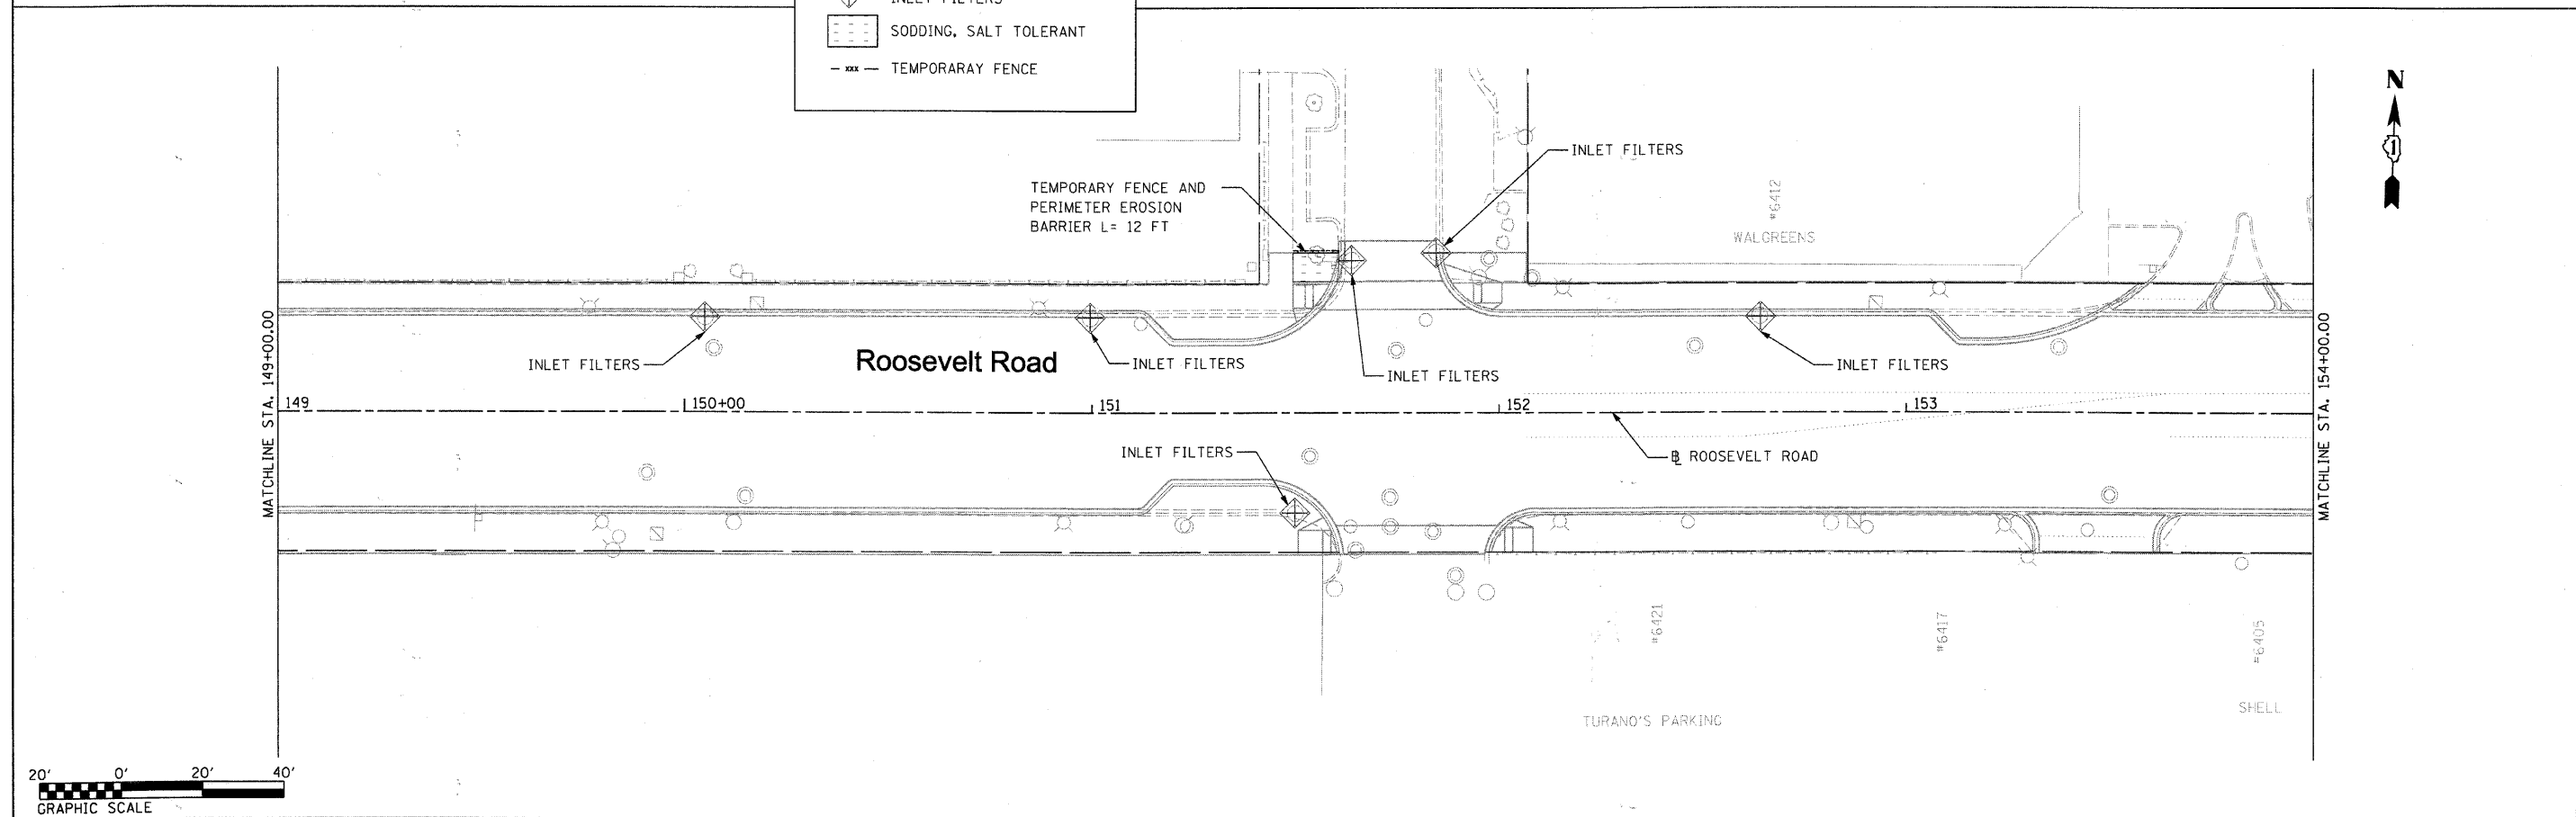

FILE NAME = DIRTE38-shr-eros05.dgn	USER NAME = JDDT	DESIGNED - BB	REVISED -	STATE OF ILLINOIS DEPARTMENT OF TRANSPORTATION	EROSION AND SEDIMENT CONTROL	F.A.P. RTE. 347	SECTION 09-00248-00-RS	COUNTY COOK	TOTAL SHEETS 274	SHEET NO. 134		
	PLOT SCALE = 20.0000' / IN.	CHECKED - JB	REVISED -			SCALE: 1" = 20'	SHEET NO. OF SHEETS	STA. TO STA.	CONTRACT NO. 63432			
	PLOT DATE = 3/11/2010	DATE	REVISED -			ILLINOIS FED. AID PROJECT						
DIRTE38-shr-eros05.dgn												