


PROPOSED ELEVATIONS

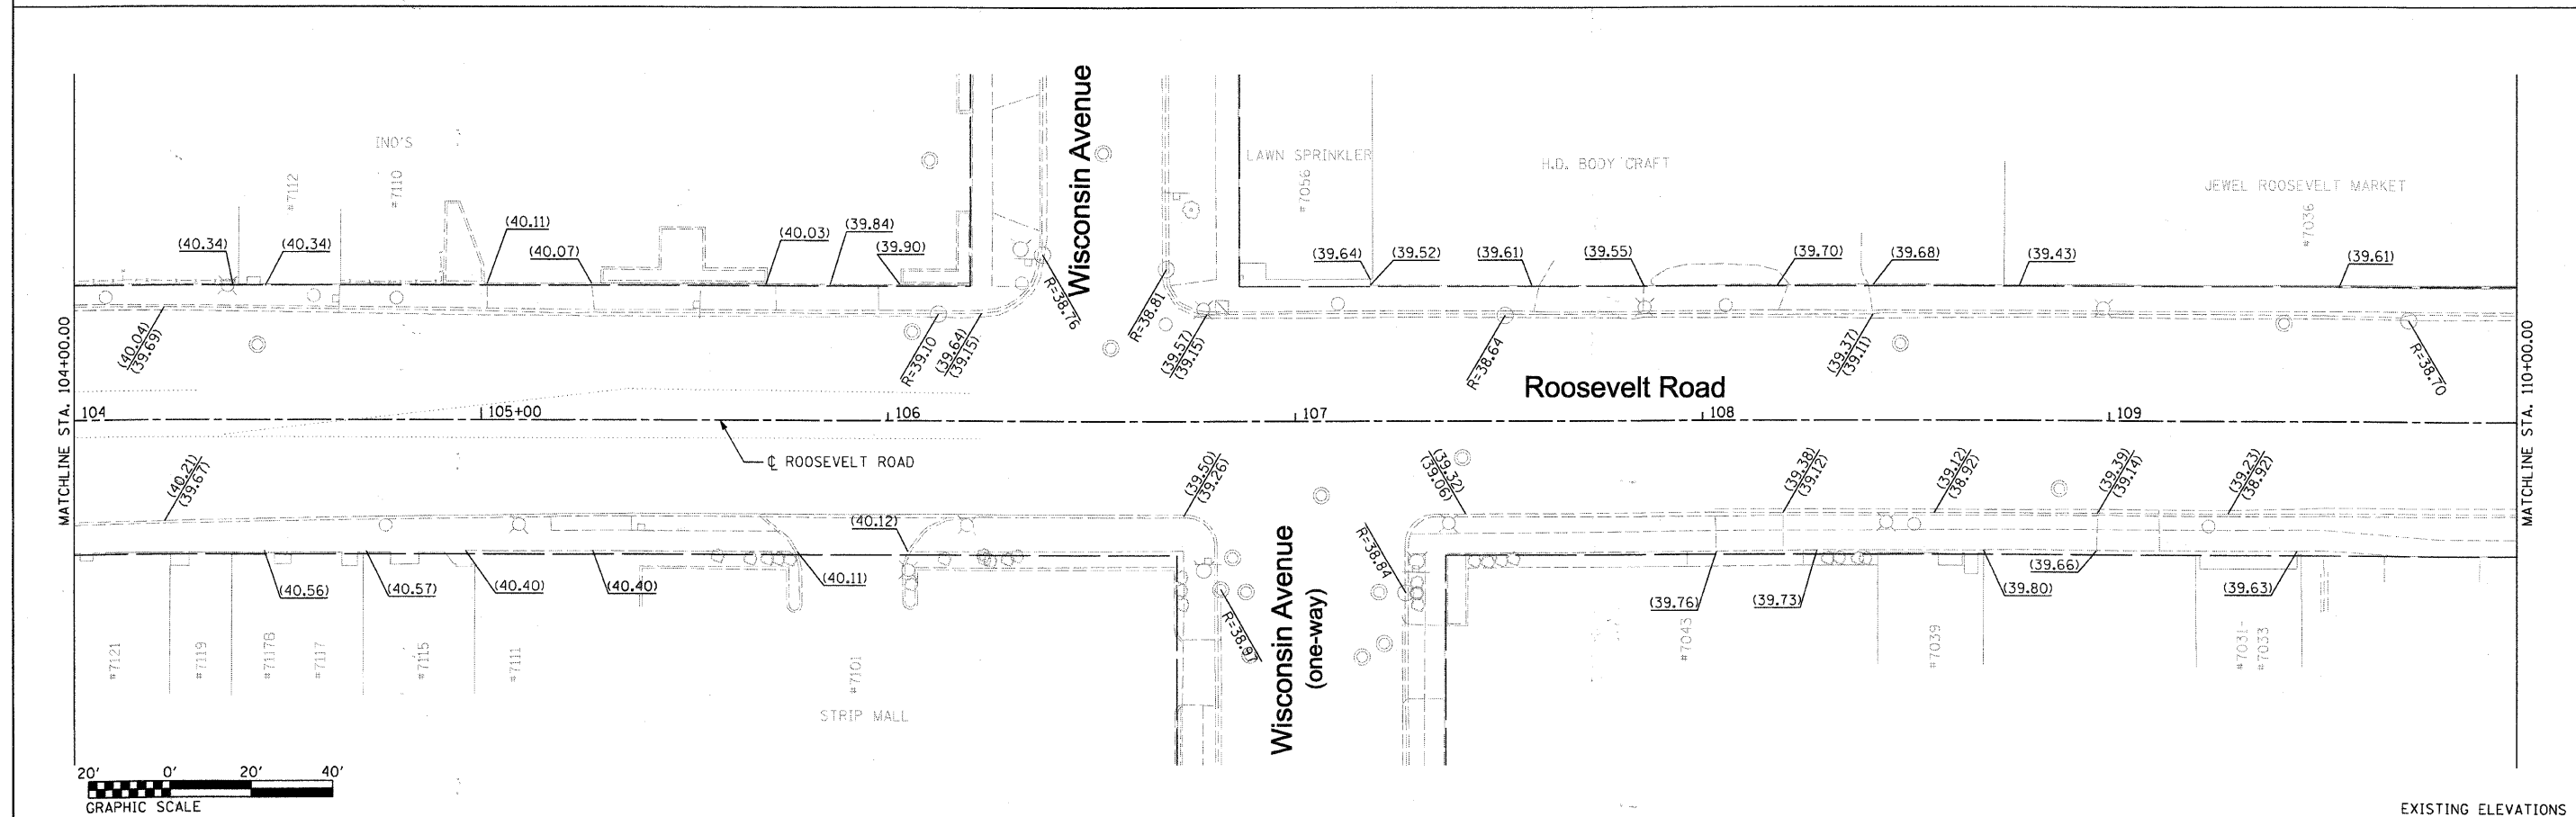

EXISTING ELEVATIONS

FILE NAME = DIRTE08-shr-elev02.dgn USER NAME = 1001 PLOT SCALE = 20.0000' / IN. PLOT DATE = 3/11/2010	DESIGNED - BB DRAWN - RP	REVISED - REVISED - REVISED - REVISED -	<b>STATE OF ILLINOIS DEPARTMENT OF TRANSPORTATION</b>	<b>PROPOSED AND EXISTING ELEVATIONS</b>			F.A.P. RTE. 347 SECTION 09-00248-00-R5 COUNTY COOK TOTAL SHEETS 274 SHEET NO. 139
	CHECKED - JB DATE -	SCALE: 1" = 20' SHEET NO. 2 OF 15 SHEETS STA. 104+00.00 TO STA. 110+00.00		CONTRACT NO. 63432 ILLINOIS FED. AID PROJECT			