



1 Planter - Jewel Market/Roosevelt

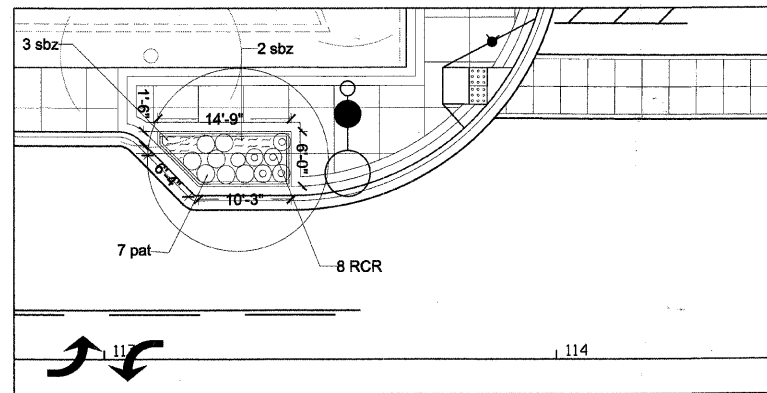


2 Planter - NWC Home/Roosevelt

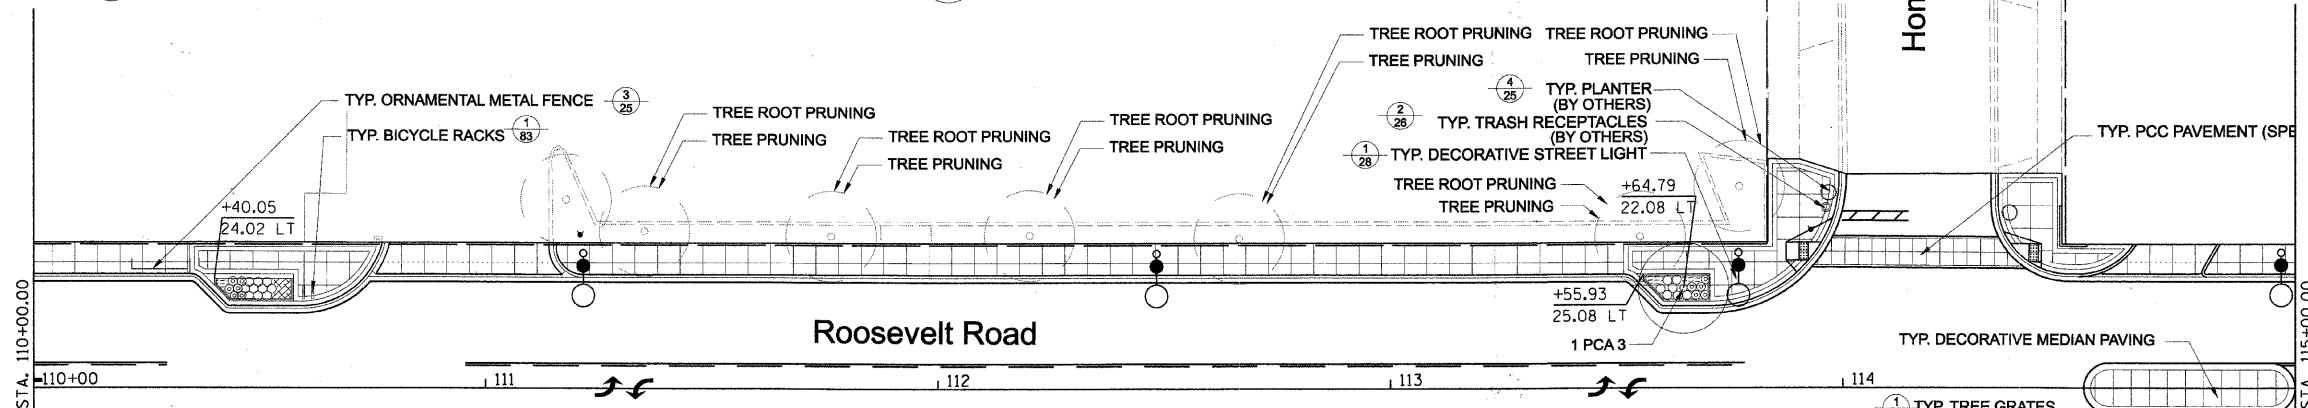


MATCHLINE STA. 110+00.00


MATCHLINE STA. 115+00.00

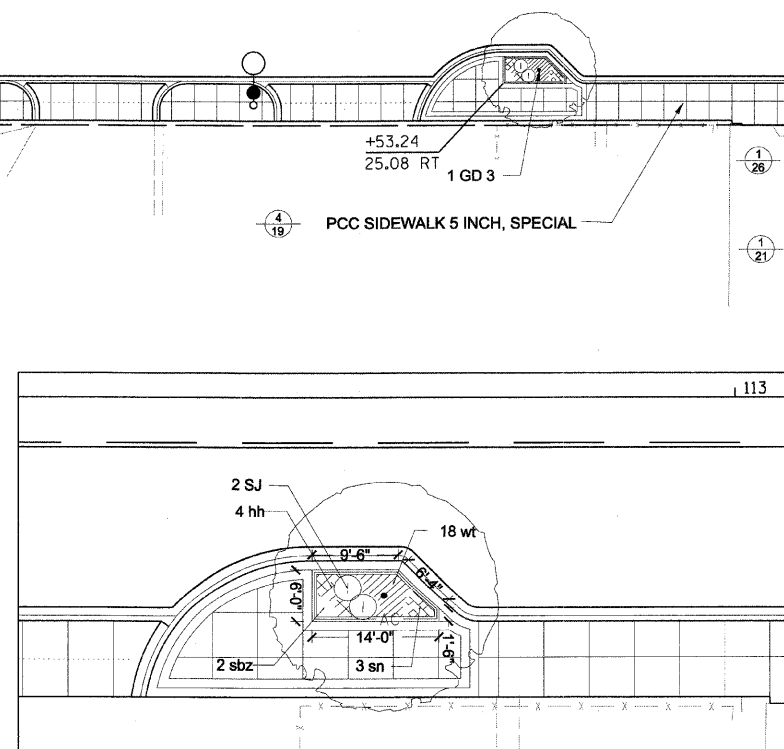

3 Planter - W of Home/S side of Roosevelt

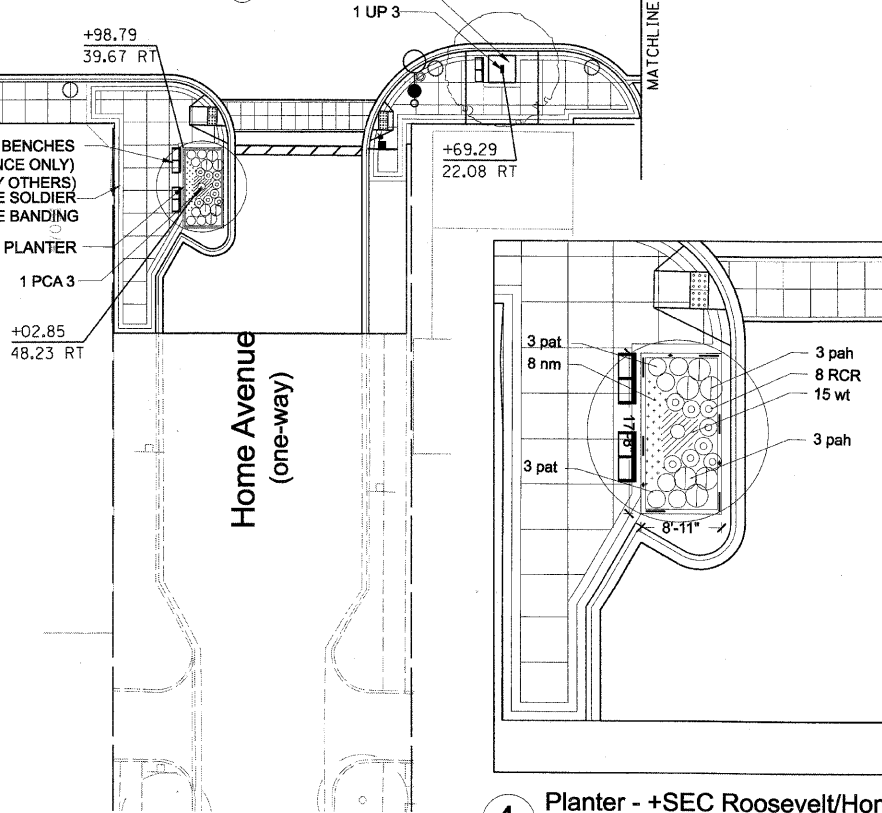

4 Planter - +SEC Roosevelt/Home

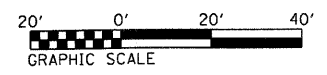

FILE NAME = DIRTE38-shr-landsep84.dgn	USER NAME = 1301	DESIGNED - SC	REVISED -	<b>STATE OF ILLINOIS DEPARTMENT OF TRANSPORTATION</b>	<b>LANDSCAPING PLAN</b>			F.A.P. RTE. = 347	SECTION = 09-00248-00-RS	COUNTY = COOK	TOTAL SHEETS = 274	SHEET NO. = 169
	PLOT SCALE = 20.0000' / IN.	CHECKED - JB	REVISED -		SCALE: 1" = 20'	SHEET NO. 4 OF 28 SHEETS	STA. 110+00.00 TO STA. 115+00.00	CONTRACT NO. 63432				
	PLOT DATE = 3/11/2012	DATE -	REVISED -		ILLINOIS FED. AID PROJECT							