



1 Planter - SWC Lombard/Roosevelt

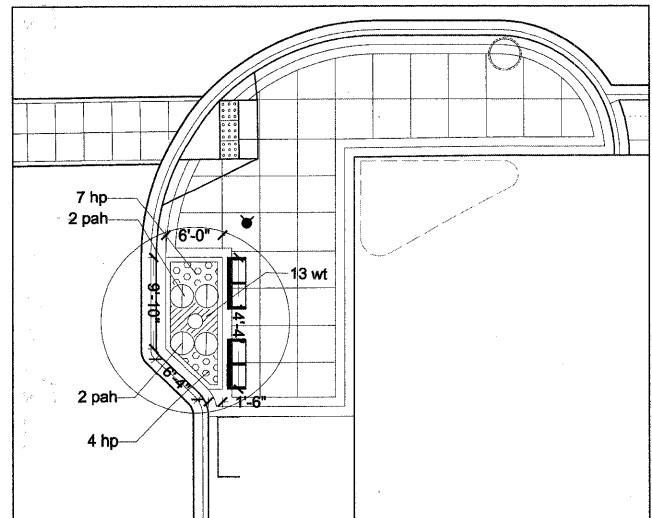

2 Planter - SEC Lombard/Roosevelt

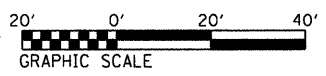

FILE NAME = DIRTE38-sht-landscpl4.dgn	USER NAME = IDGT	DESIGNED - SC	REVISED -	STATE OF ILLINOIS DEPARTMENT OF TRANSPORTATION	LANDSCAPING PLAN	F.A.P. RTE. 347	SECTION 09-00248-00-R5	COUNTY COOK	TOTAL SHEETS 274	SHEET NO. 179		
	PLOT SCALE = 20,0000 ' / IN.	DRAWN - DG	REVISED -			SCALE: 1" = 20'	SHEET NO. 14 OF 28 SHEETS	STA. 166+00.00 TO STA. 171+00.00	CONTRACT NO. 63432		ILLINOIS FED. AID PROJECT	
	PLOT DATE = 3/18/2010	CHECKED - JB	REVISED -									
		DATE -	REVISED -									